



37 Park House  
Lower Bridge St  
Chester  
CH1 1RS

**Notes;**

Refer to photographic schedules  
REF: 168119 / Aled Ward Elevations  
A,B,C,D

**Project;**

North Wales Hospital

**Title;**

Aled Ward

**Scale (A3);**

NOT TO SCALE


**Dwg No;**

002

**Date;**

28th September 2018

**Revision;**

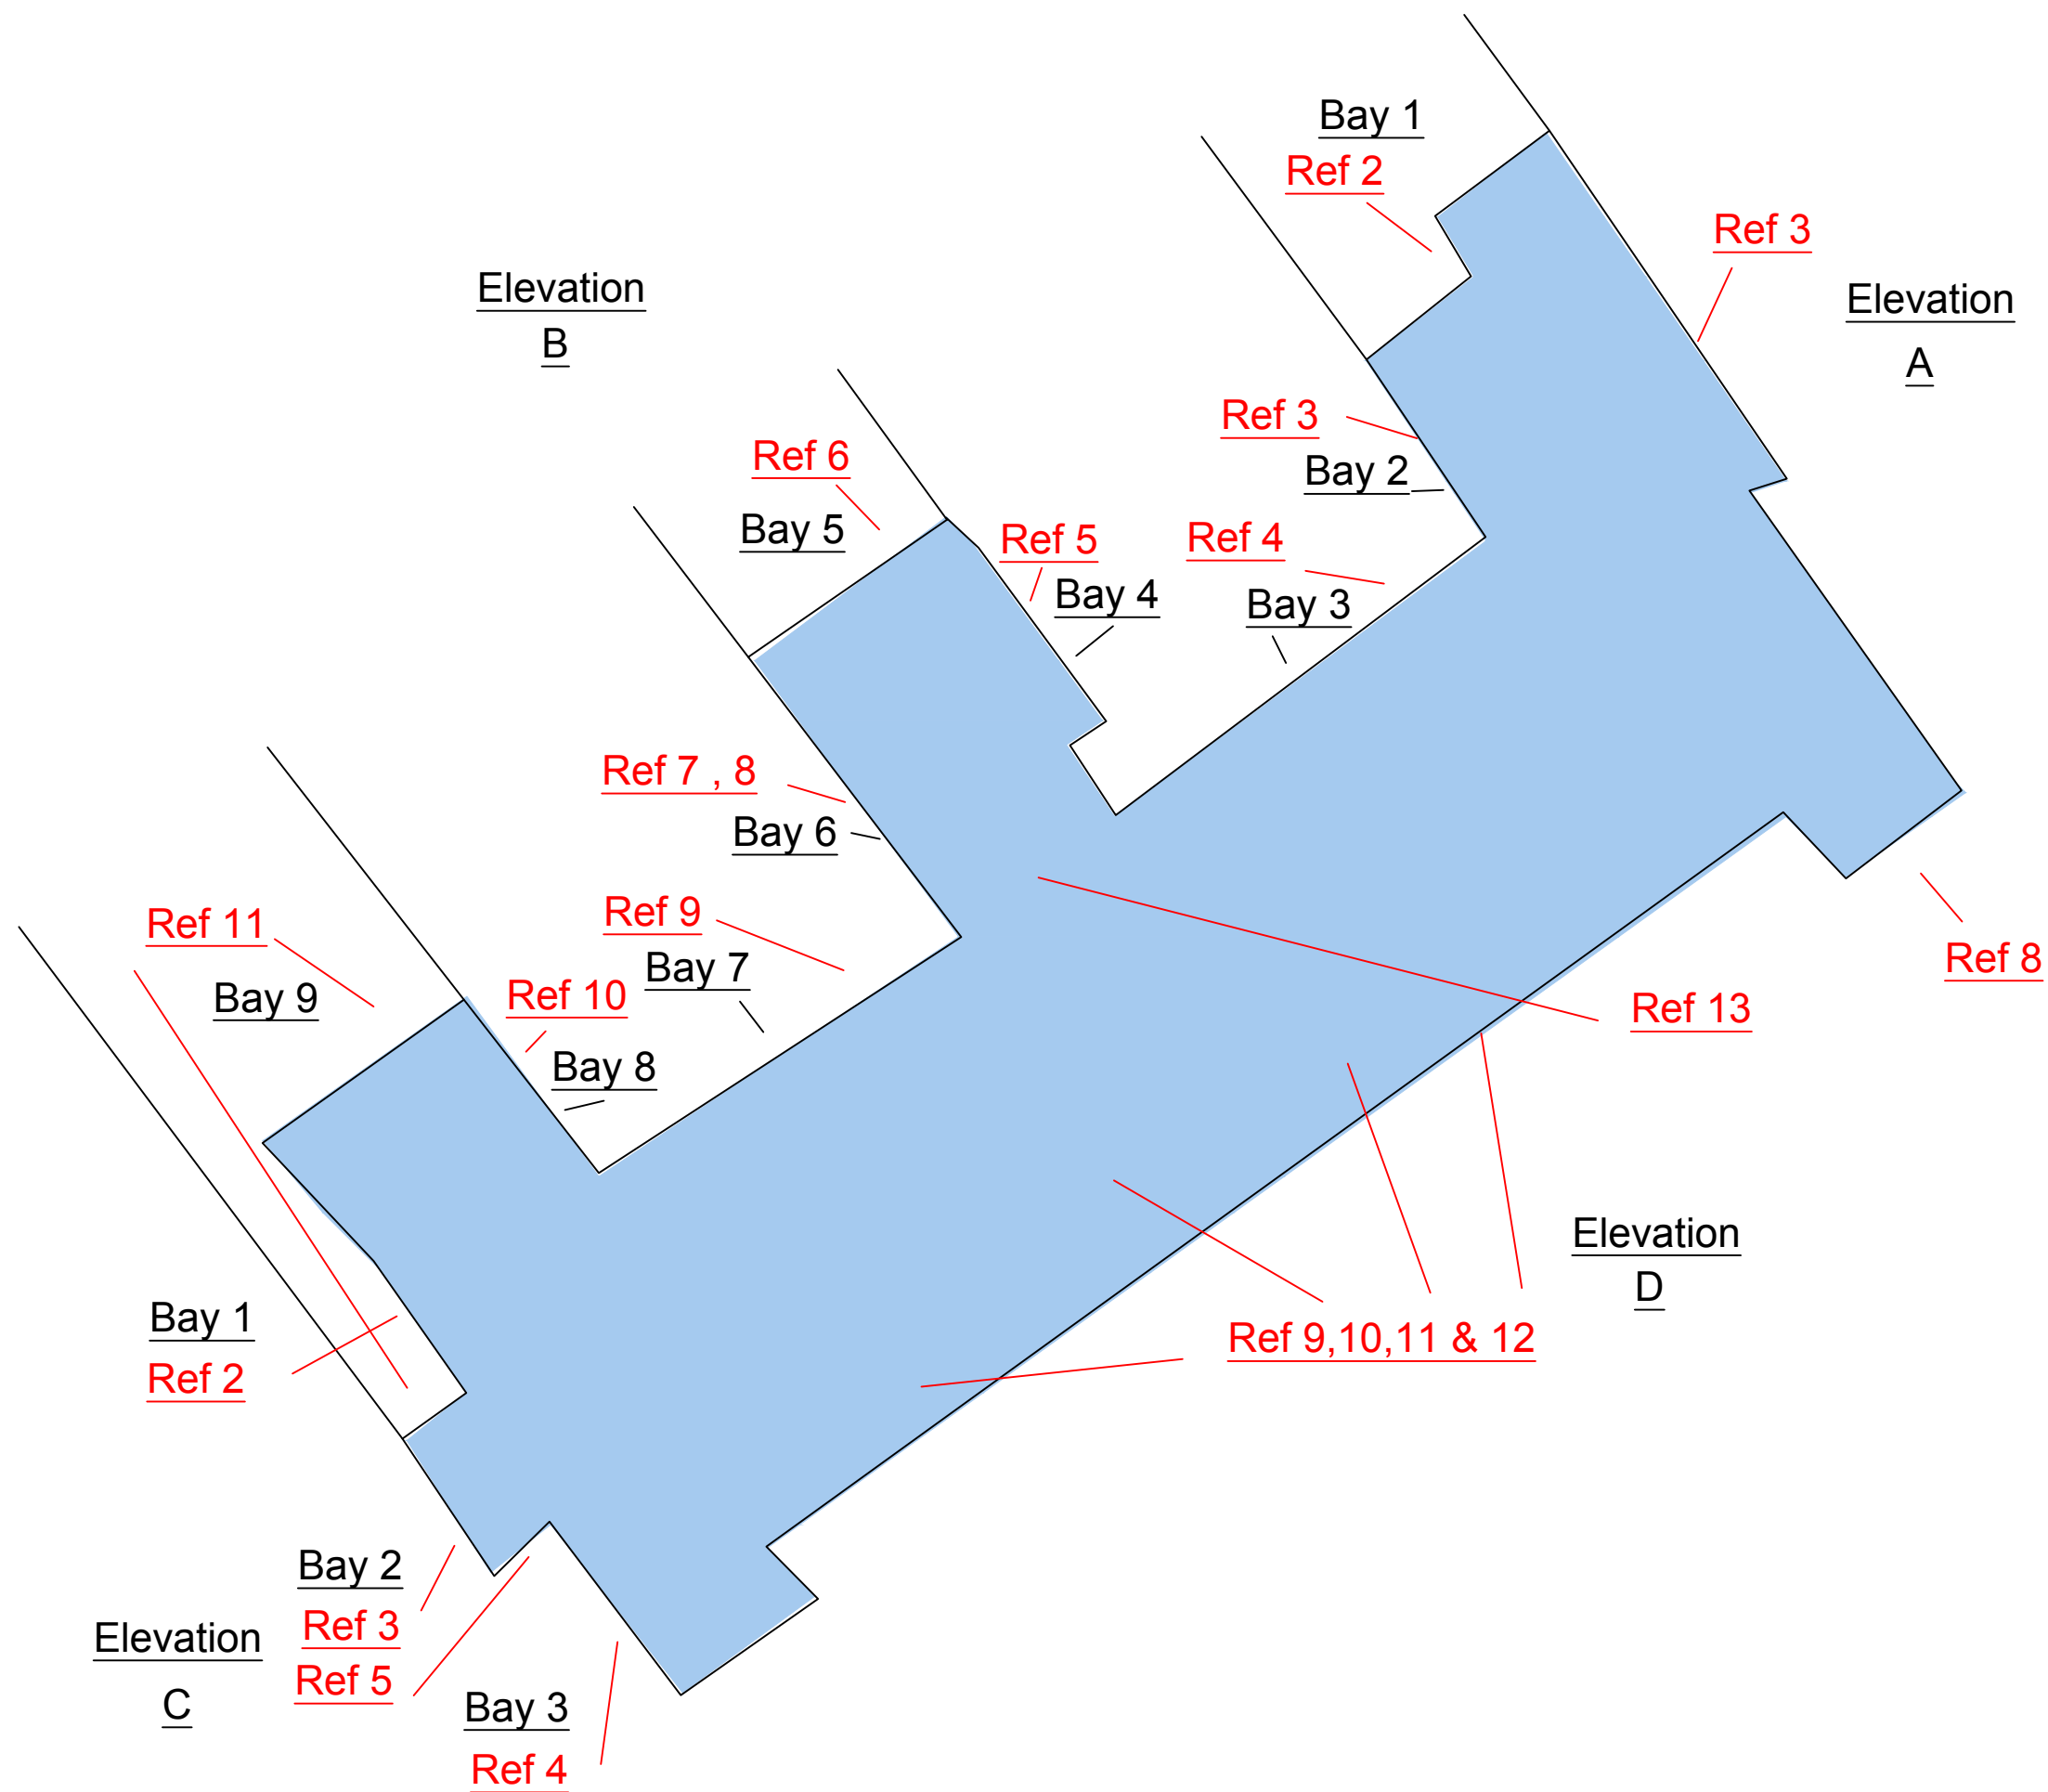

Elevation  
C

Bay 2

Ref 3

Ref 5

Bay 3

Ref 4

Elevation  
B

Ref 6

Bay 5

Ref 5

Bay 4

Ref 4

Bay 3

Ref 3

Bay 2

Bay 1

Ref 2

Ref 3

Elevation  
A

A

Ref 7, 8

Bay 6

Ref 9

Bay 7

Ref 10

Bay 8

Ref 11

Bay 9

Bay 1

Ref 2

Elevation  
D

D

Ref 9,10,11 & 12

Ref 13

Ref 8