

Notes;

Refer to photographic schedules
REF: 168119 / Main Range Elevation D

Project;

North Wales Hospital


Title;
Main range
Elevation D

Scale (A3);
NOT TO SCALE

Dwg No;
0012

Date;
9th October 2018

Revision;

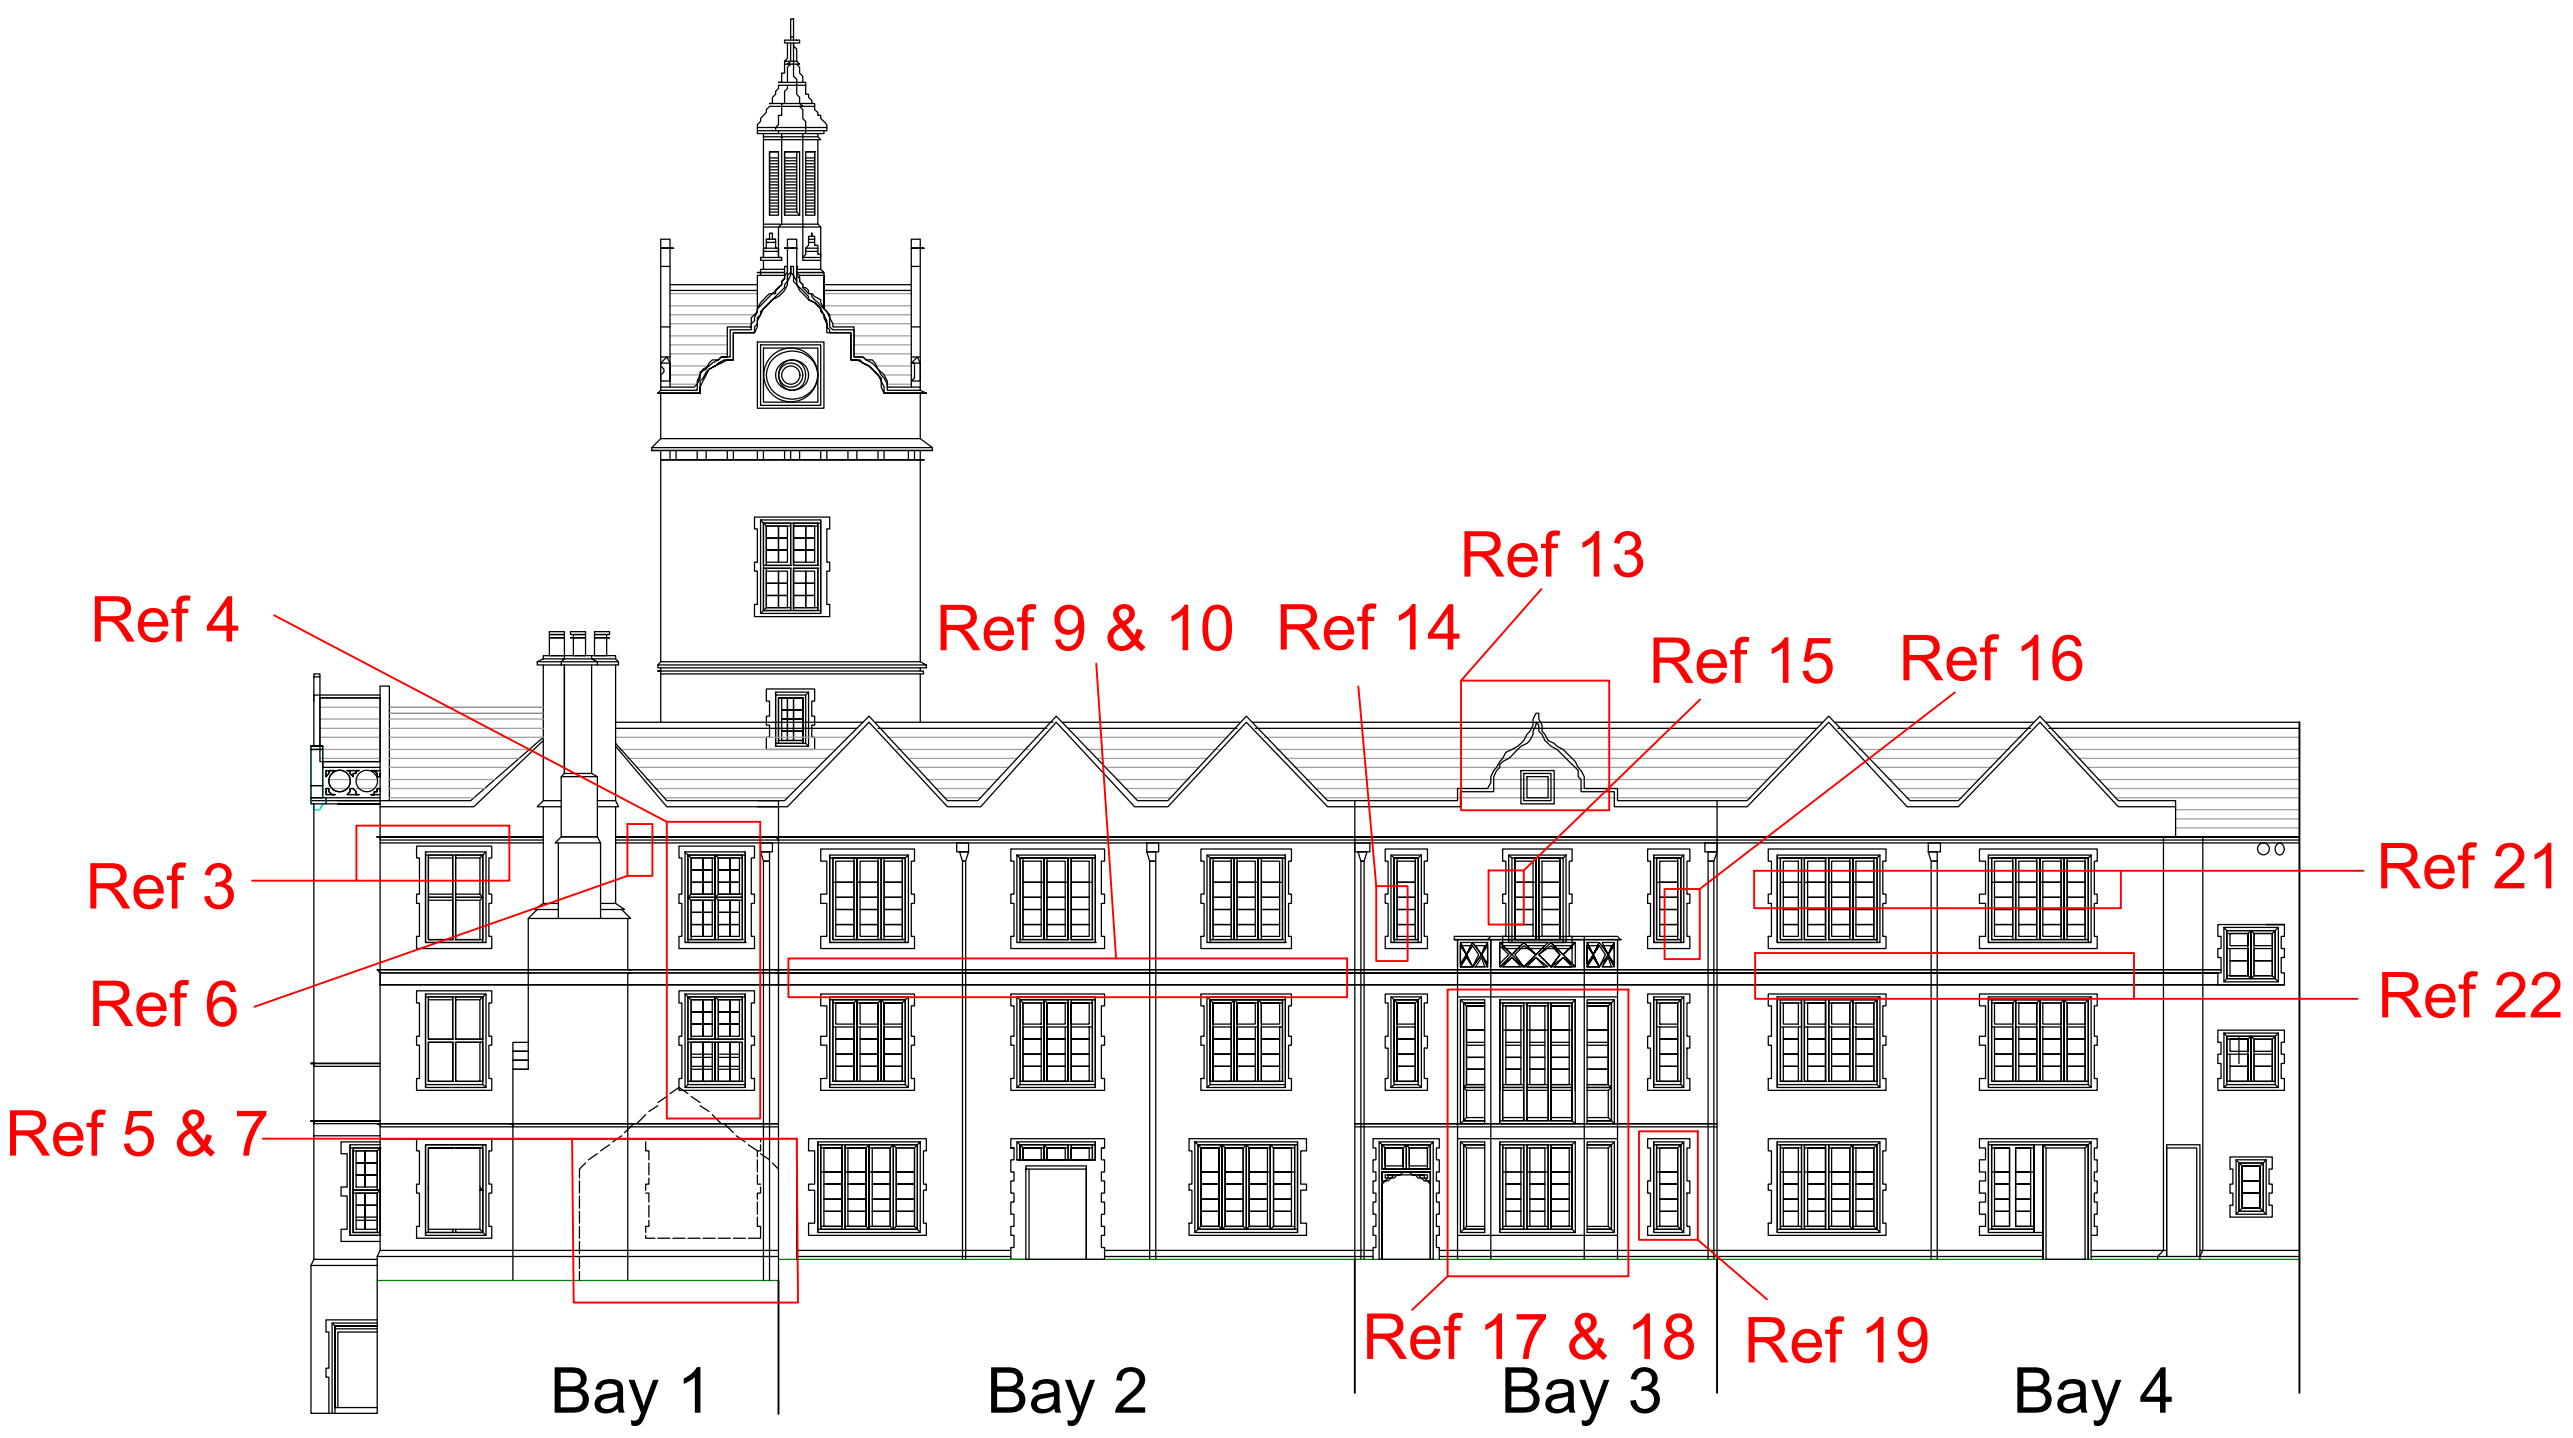

Elevation D