




37 Park House  
Lower Bridge St  
Chester  
CH1 1RS

**Notes;**

Refer to photographic schedules  
REF: 168119 / Isolation and Mortuary  
Elevations A,B,C,D

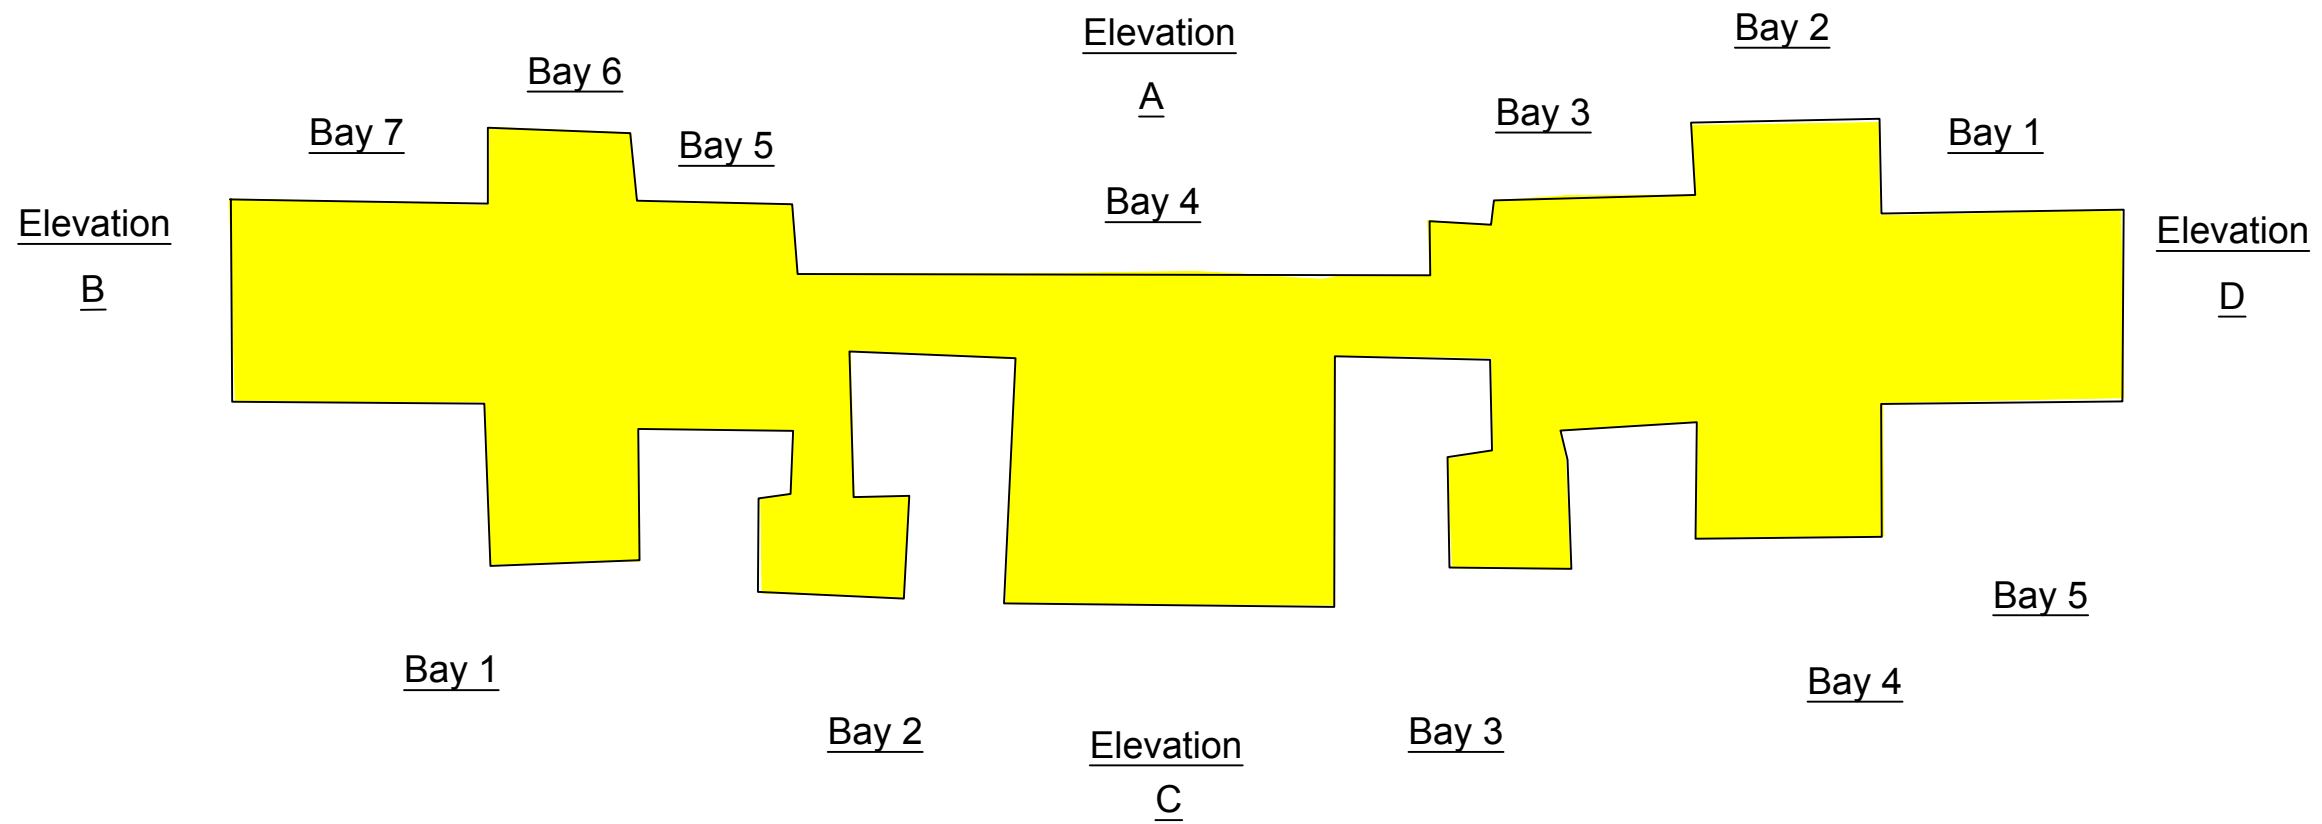

**Project;**

North Wales Hospital

**Title;**

Isolation and Mortuary

**Scale (A3);**

NOT TO SCALE

**Dwg No;**

004

**Date;**

28th September 2018

**Revision;**