



Fencing detail - Level ground  
SCALE 1:20

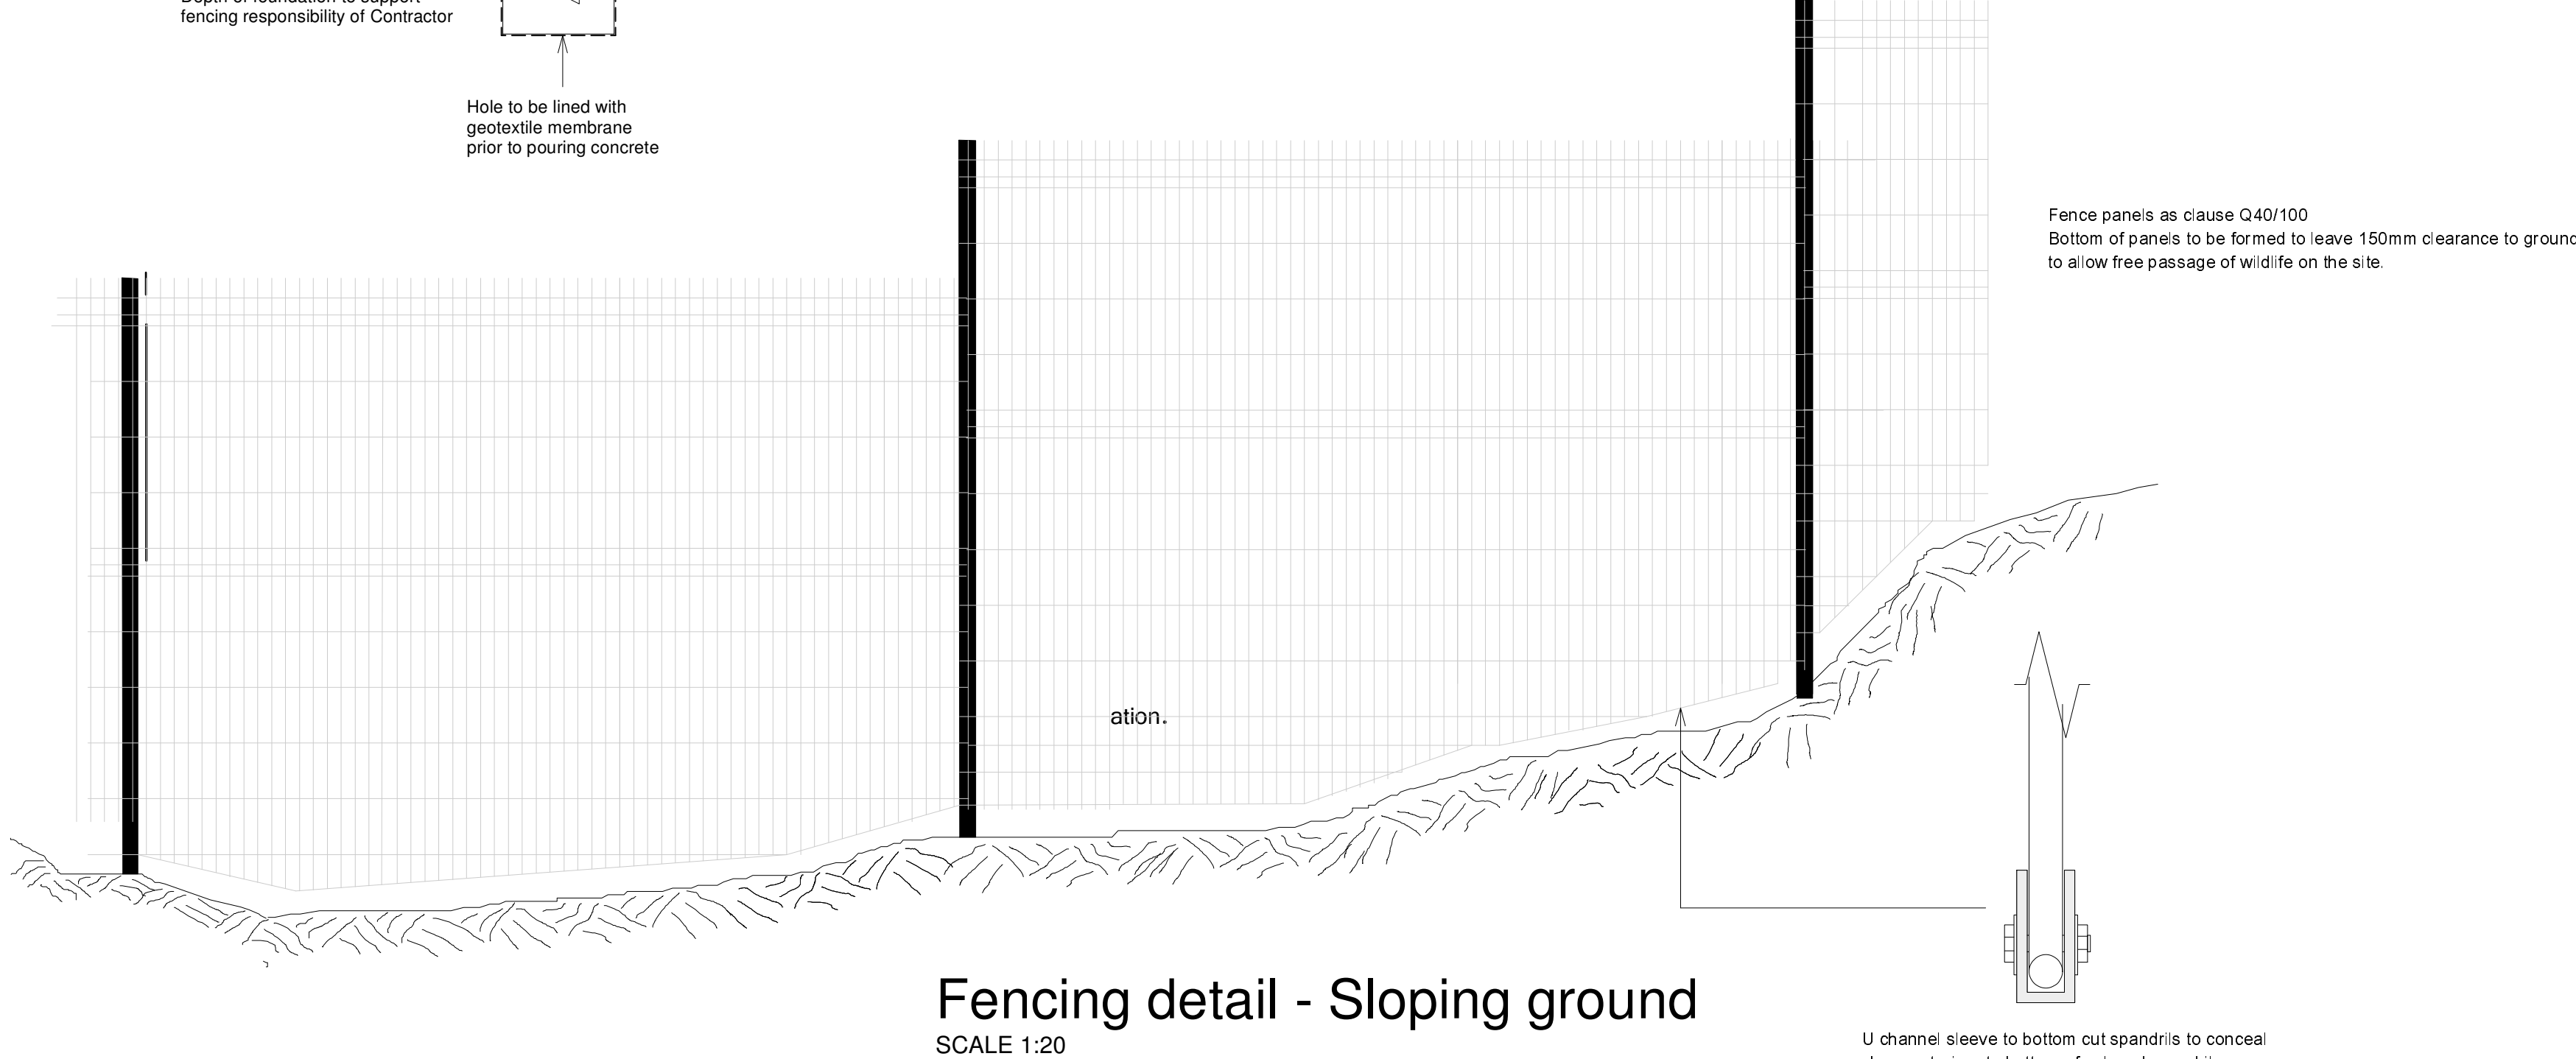


Fencing detail - Sloping ground  
SCALE 1:20

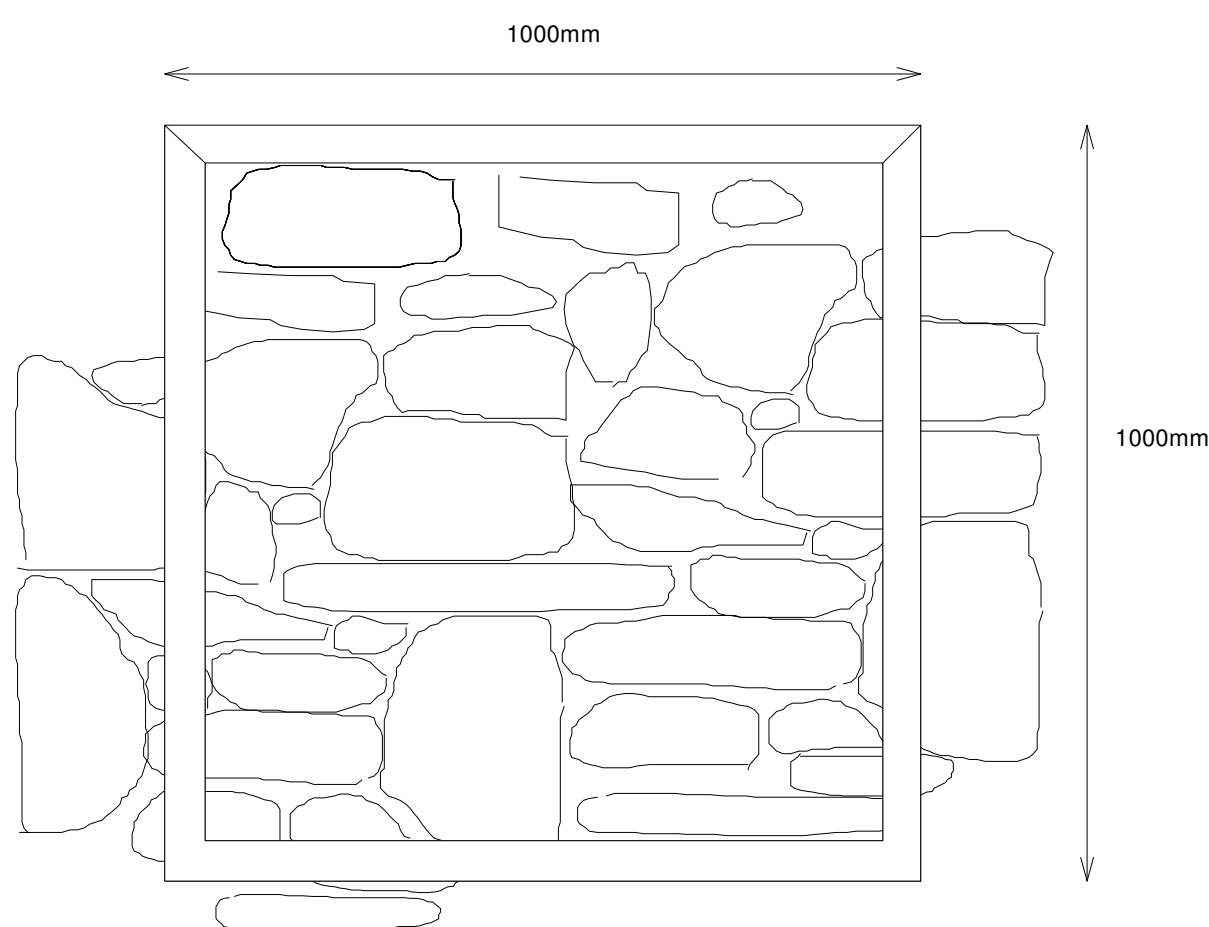

Tracing film frame  
SCALE NTS

Timber battened frame with tracing film attached.  
All masonry to be dismantled to be traced onto film with indelible marker and stones numbered before commencing dismantling. All stone to be dismantled to be numbered on top face with arrow pointing to outer face. Numbering to reflect panel number of film and basket stored number

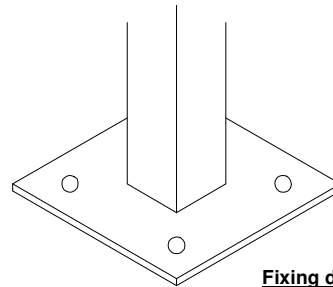


Fixing detail D at posts (Alternative A)

Posts  
2 No. 200x200x10mm steel fixing plates welded to bottom of each metal post and secured to existing ground surface using ANC482 Resicon anchor stud GR4-316 Stainless steel 20mm dia and 260mm long. (4 no. per post) anchors secured with ANC465 Resicon 5 epoxy resin.

Fixing detail E at posts

2 No. steel fixing brackets welded to back of each metal post and secured to existing wall using ANC482 Resicon anchor stud GR4-316 Stainless steel 20mm dia and 260mm long. (4 no. per post) anchors secured with ANC465 Resicon 5 epoxy resin.

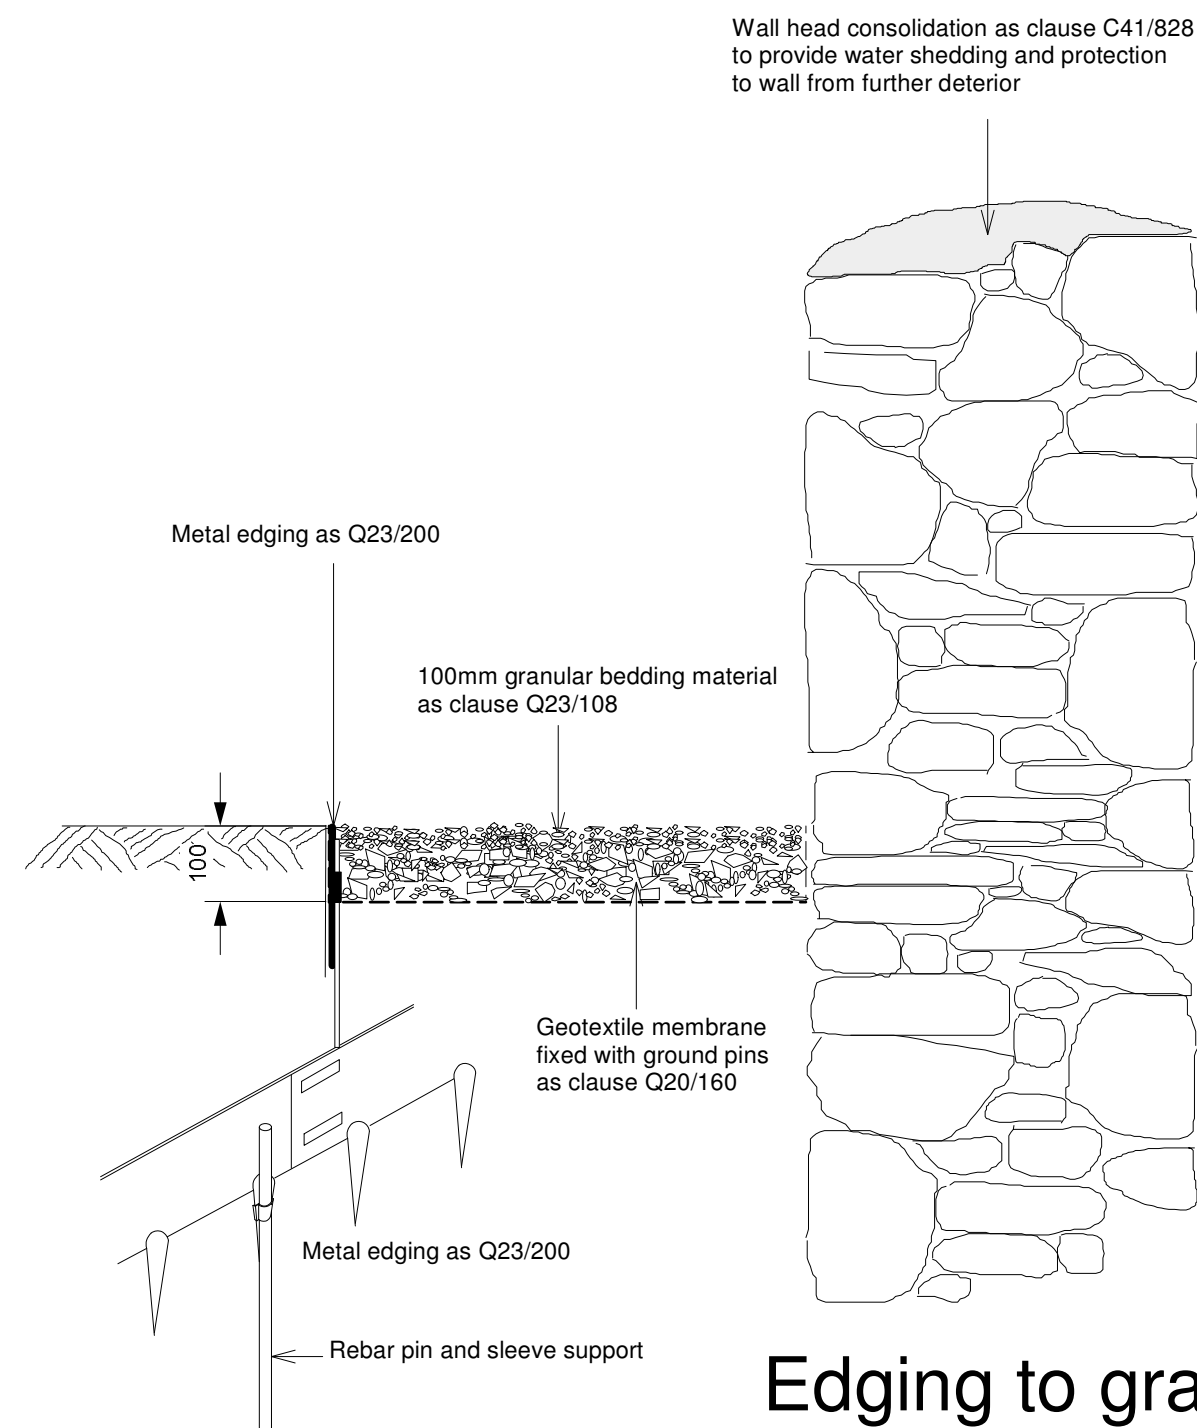

Edging to gravel areas  
SCALE NTS

STRUCTURE No 1		TITLE: STOVE HOUSE	
Tracing panel no.	Photograph batch	Basket Storage no.	COMMENTS
1/ST/TF 001	1/ST/CD001	1/ST/B01	
	Tracing panel no.	Compact Disc no.	Gabion storage basket no.

Example labelling chart  
SCALE NTS

Structure no. i.e. 1-11

Structure title ST (Stove House)

## Tender Document

### Alastair Coey Architects

HISTORIC BUILDINGS SPECIALISTS

Belmont Gate Lodge, 96 Sydenham Avenue, Belfast BT4 2DT, Northern Ireland  
Tel: (028) 9087 2400 Fax: (028) 9087 2401 E-mail: info@alastaircoeyarchitects.com

Project

HERITAGE LOTTERY FUNDED CONSOLIDATION WORKS at  
FORMER GLYN-NEATH GUNPOWDER WORKS,  
PONTNEDDFECHAN for  
BRECON BEACONS NATIONAL PARK AUTHORITY

Drawing title

## Miscellaneous details 1

Project Reference

NPA03

Drawing number

WD20

Revision

1 2 3 4 5 6 7 8 9 10

Scale AS SHOWN

Date drawn MAY 2016

Drawn by: AMC

Checked by: ADC