


Roadside elevation scale 1:100

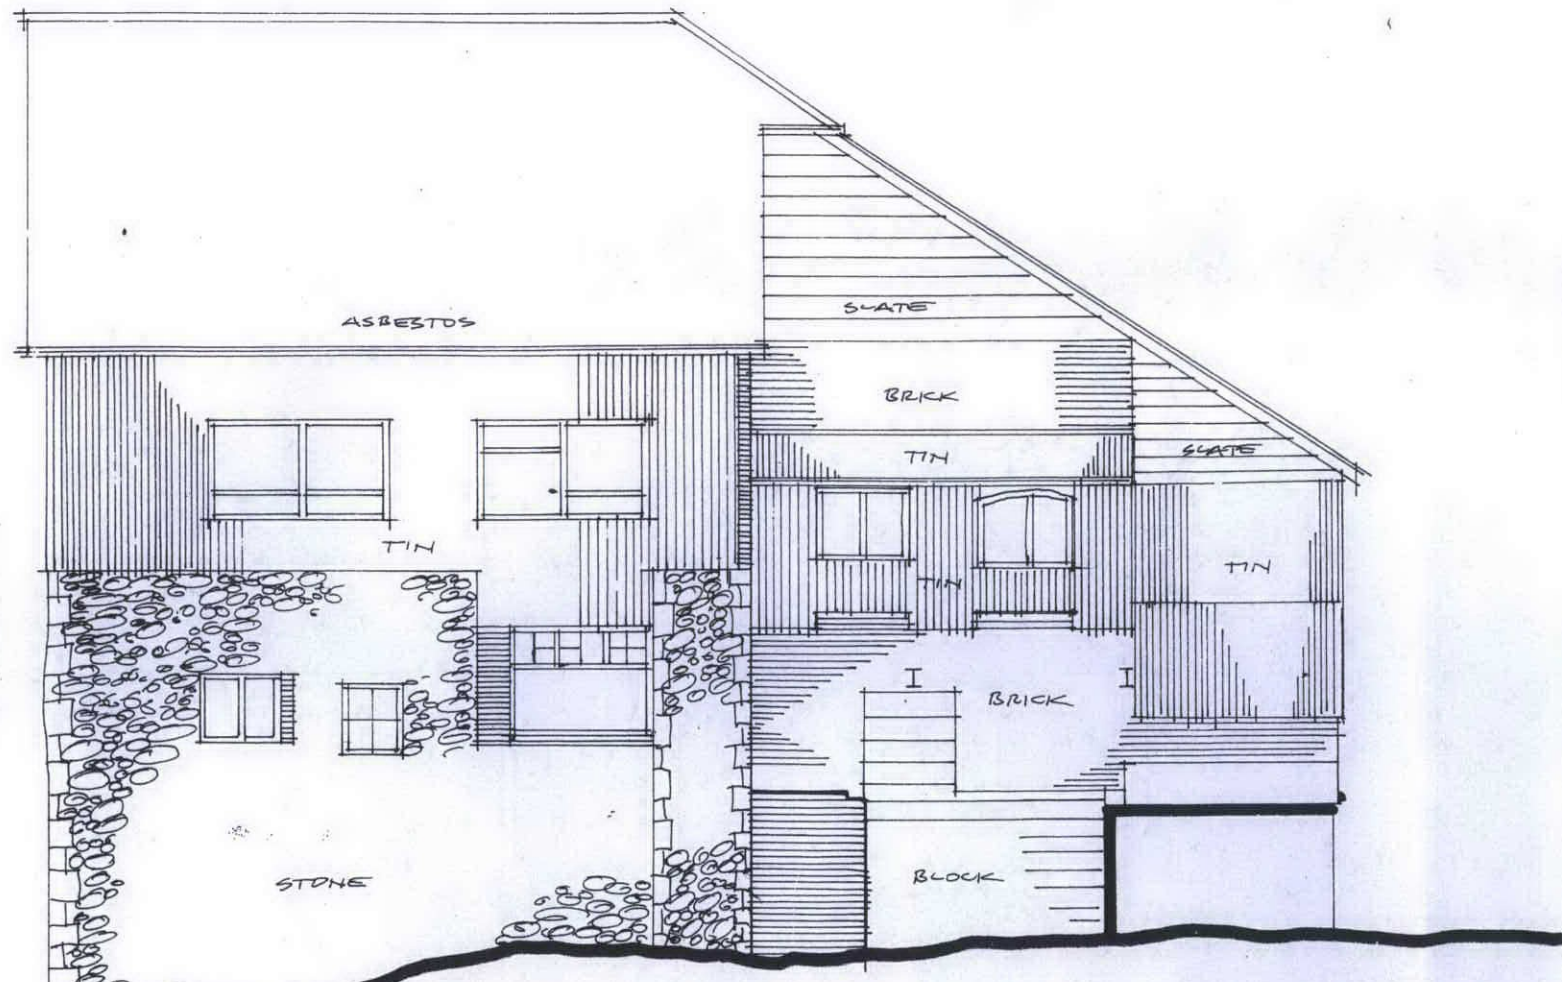

Riverside elevation

PCC - ECR
19 JUN 2014
RECEIVED

**SURVEY AS EXISTING:
THE OLD SAWMILLS
ADJACENT TO
THE BRIDGEND MILL,
CHapel STREET,
LLANIDLOES.**



Charles Cowan
ARCHITECT

Bank House, Great Oak Street, Llanidloes,
Powys. SY18 6BW Tel 01686 413553

DATE	JUNE 2002	CHECK	CC
			REV
298/S01			