


PLANNING

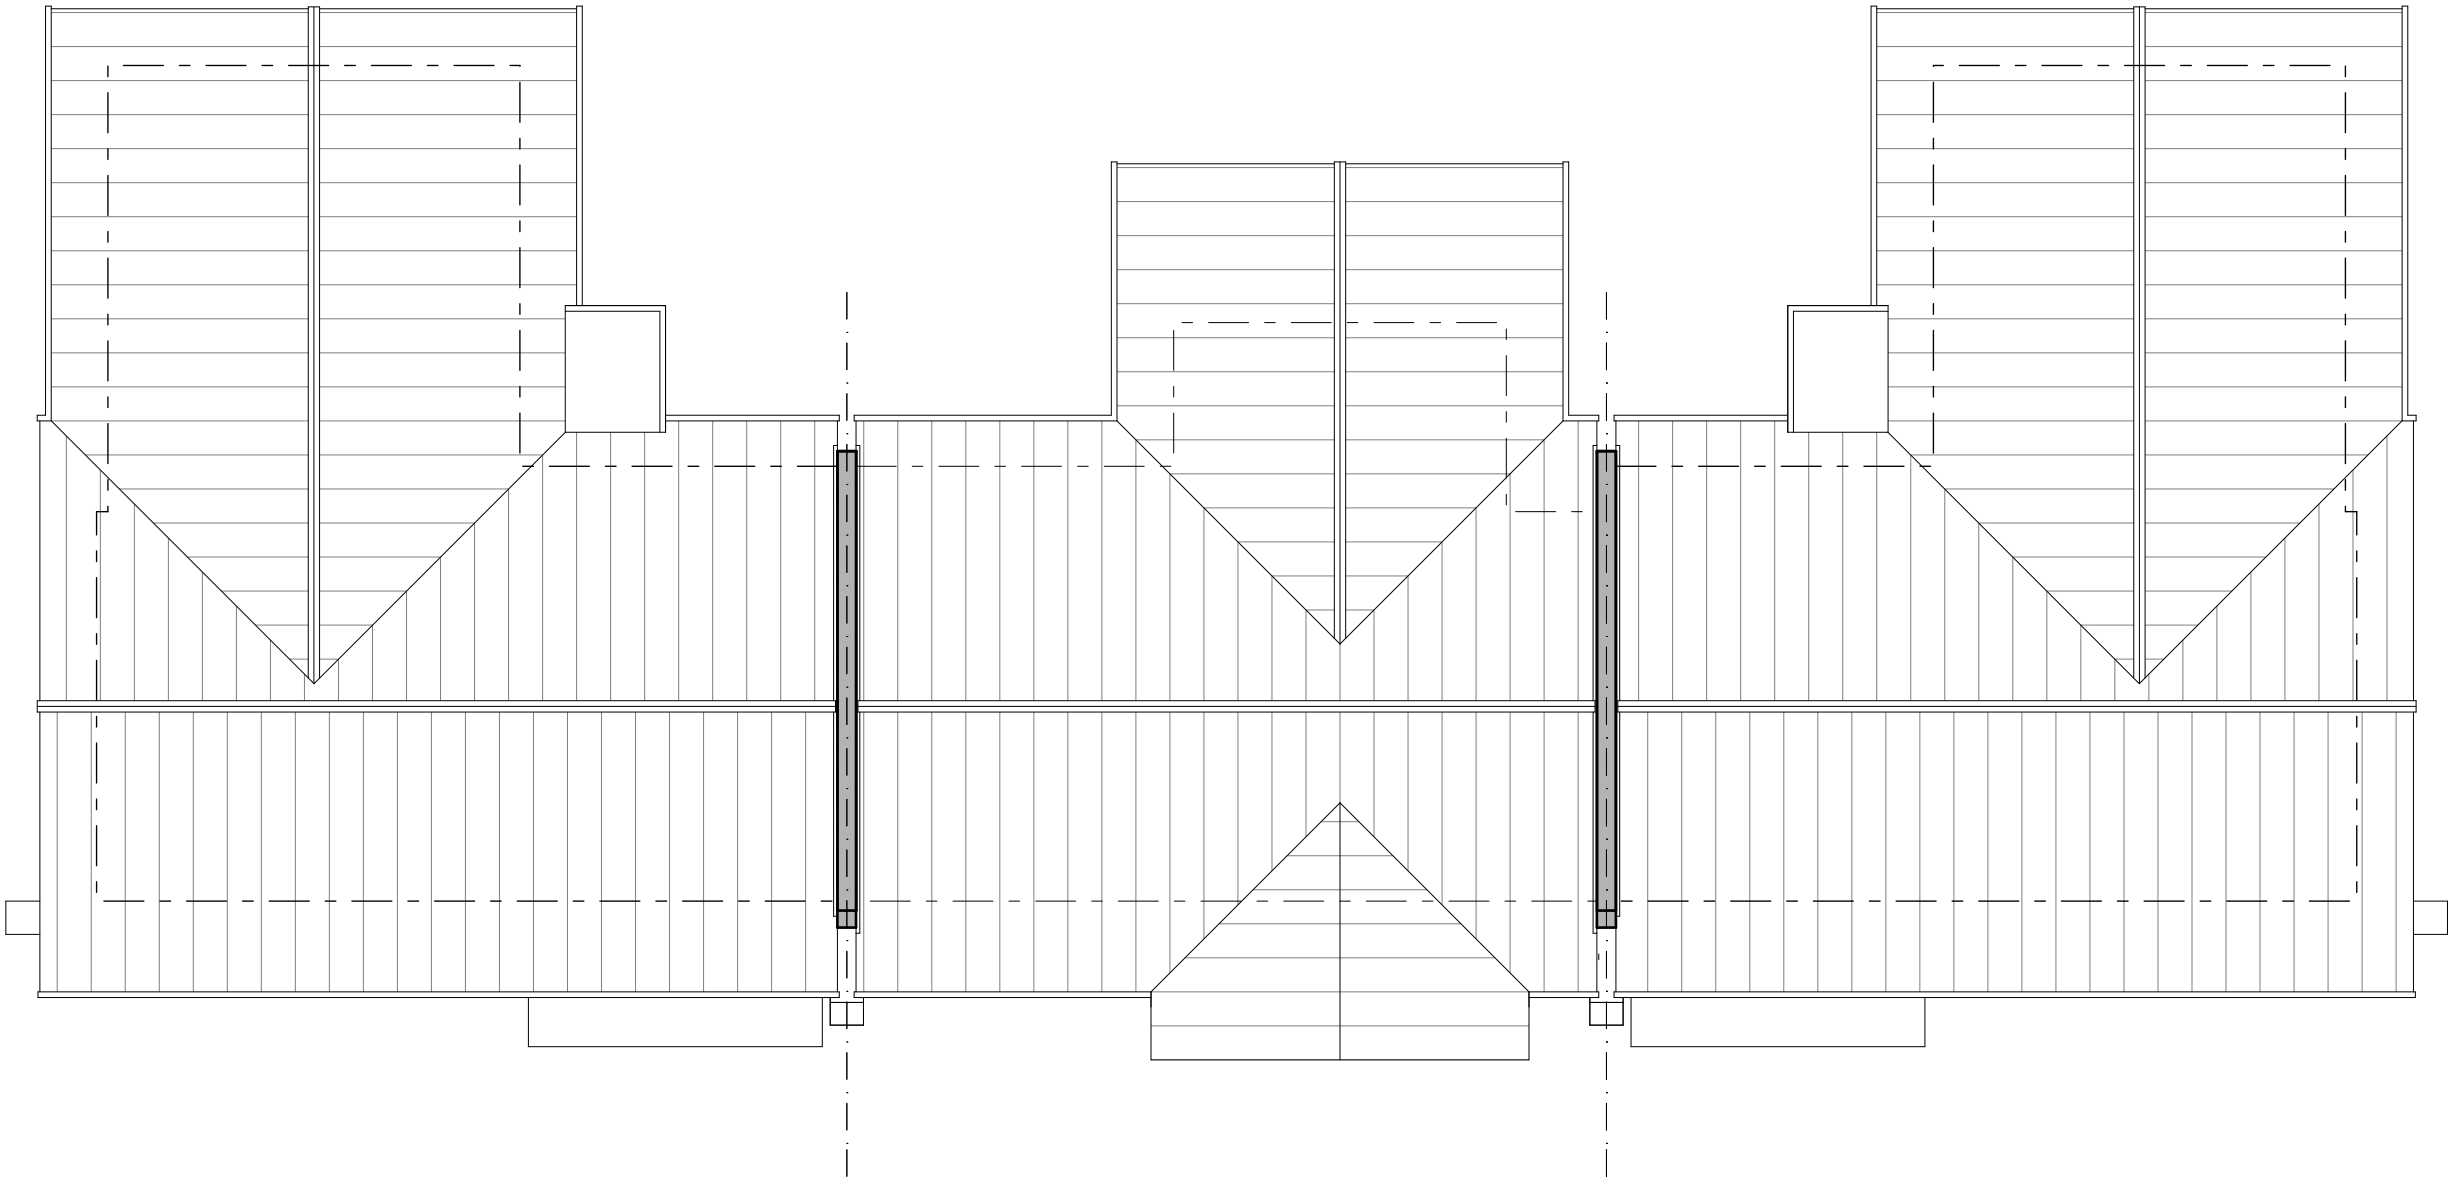

Roof Plan