




LAND SOUTH OF SCHOOL LANE, PENPERLLEN



This drawing is the copyright of Focus On Design which is a trading name for Focus Design Partnership Limited. No liability will be accepted for amendments by others to either the printed or digital format.

Taylor Wimpey

REVISIONS:
A. 2013-11-08. Application boundary adjusted. AJA

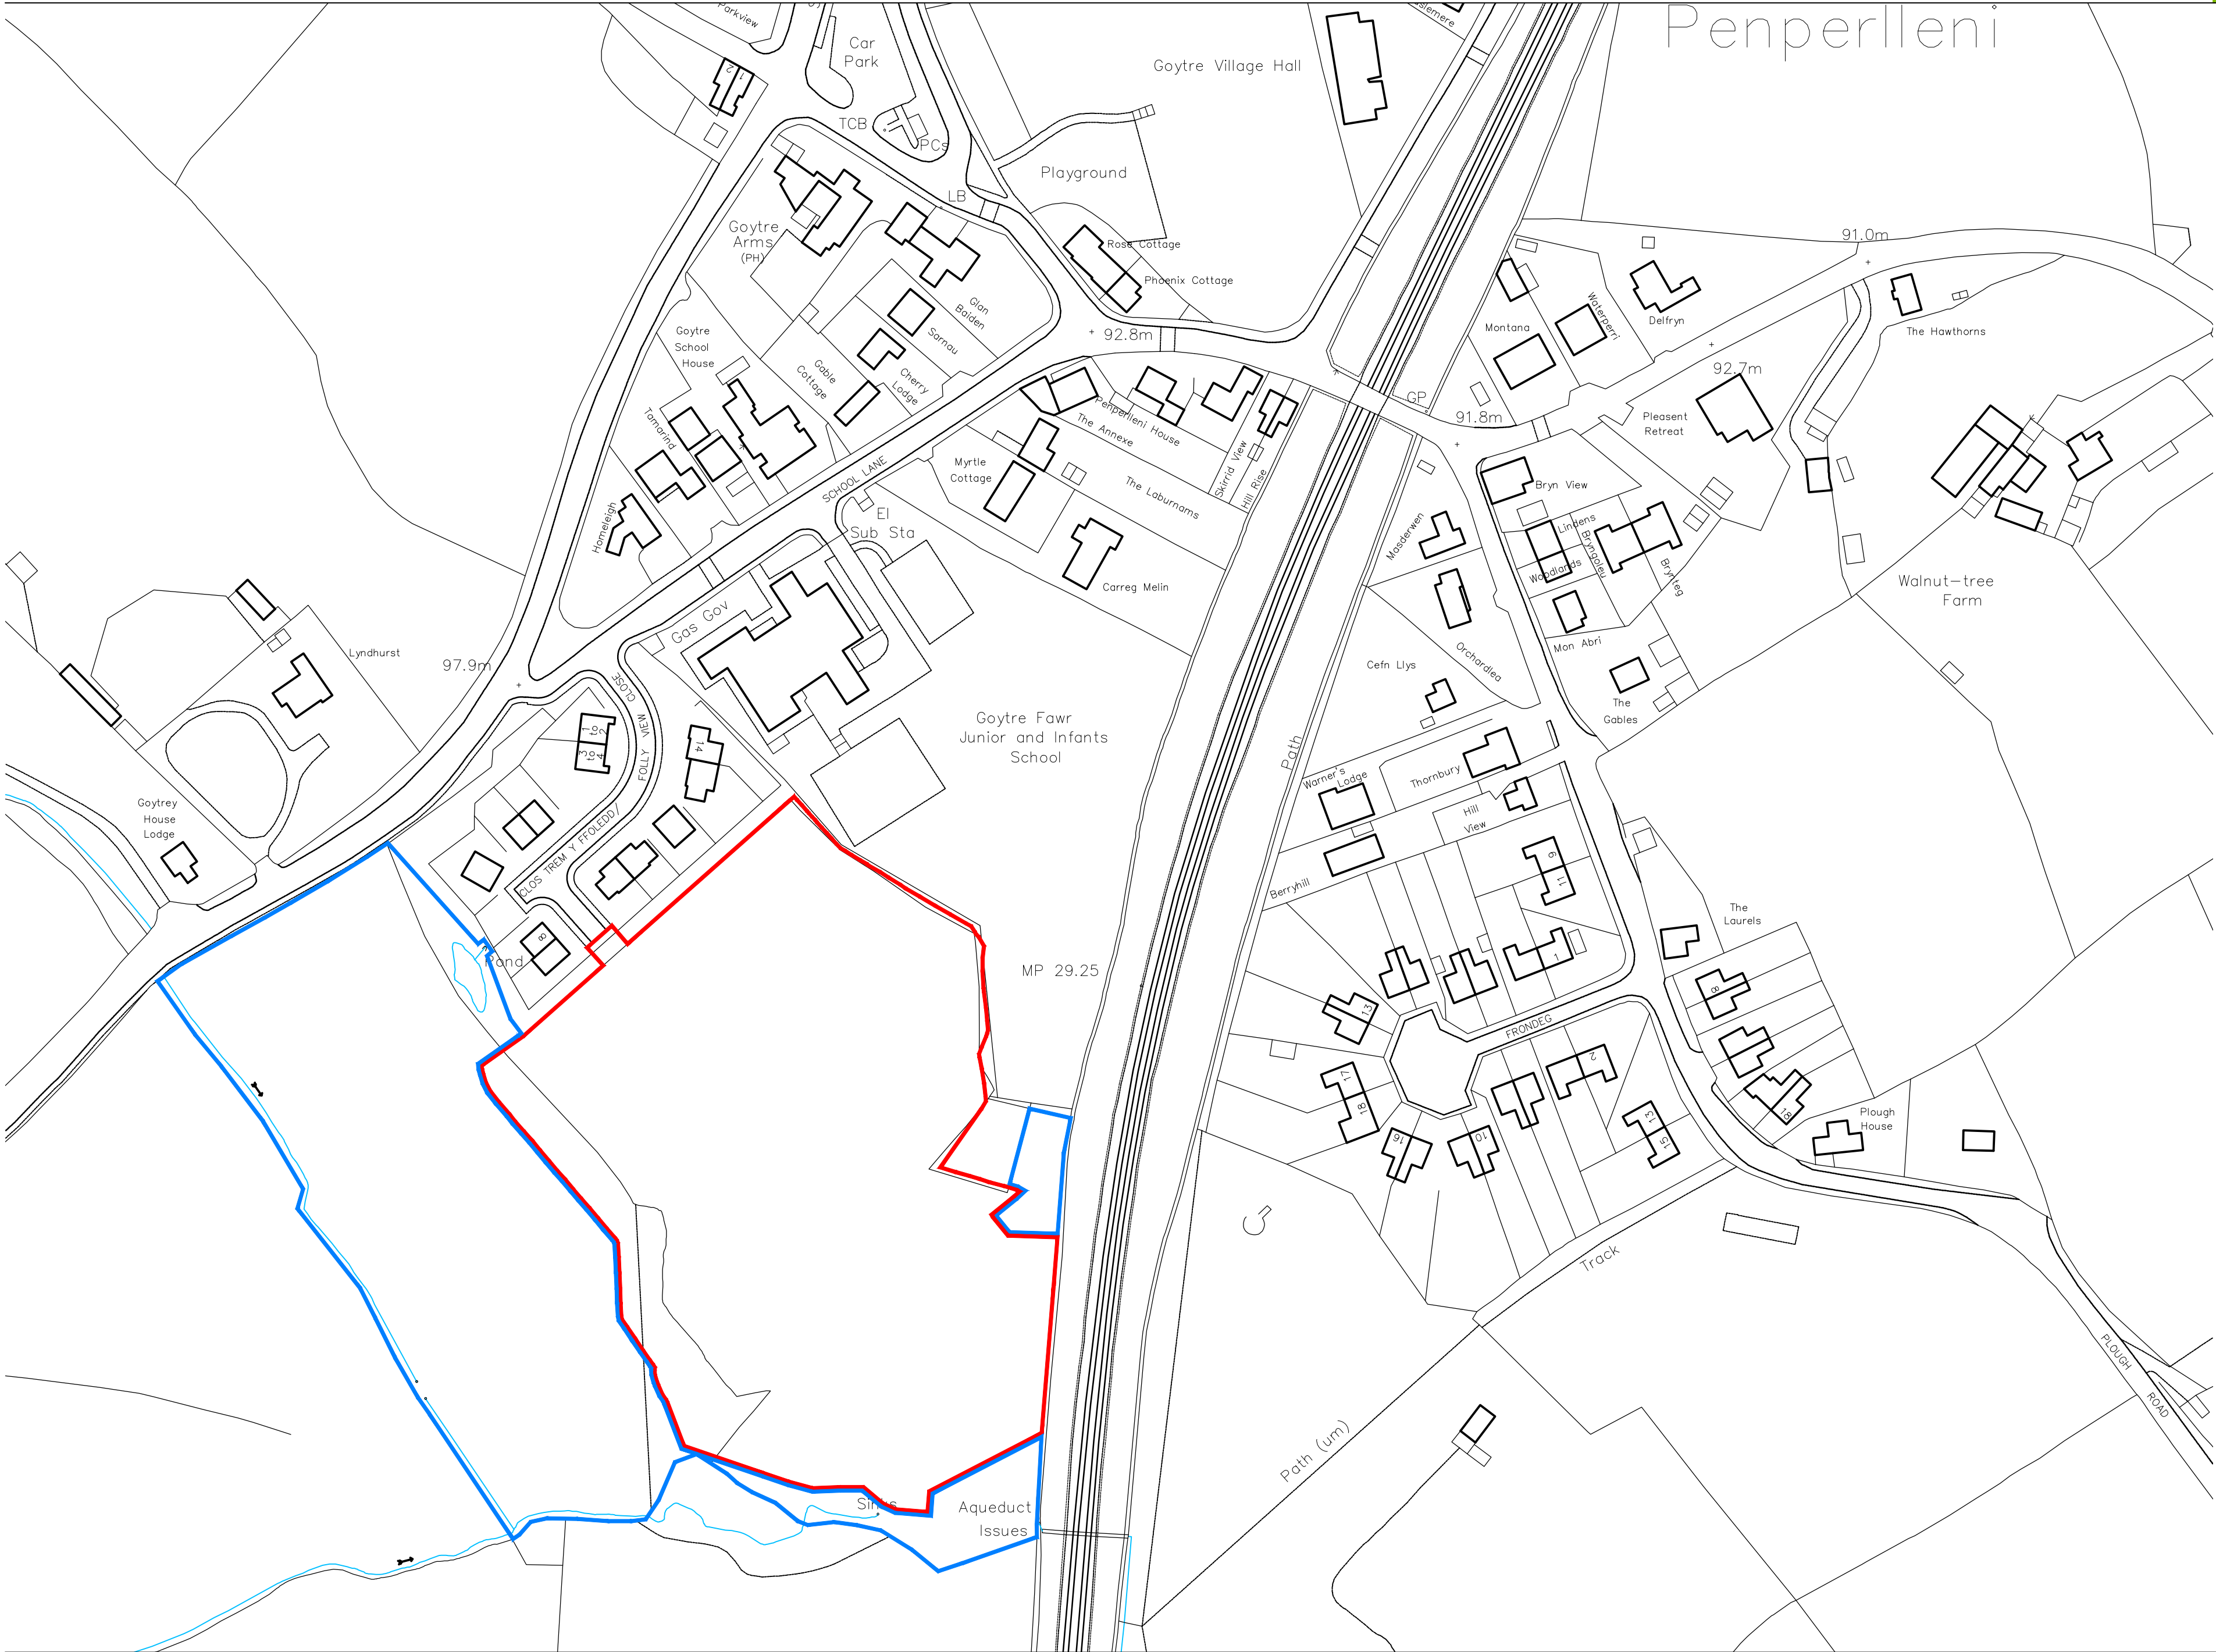

LOCATION PLAN



SCALE: 1:1250 @ A 2
0 10 20m

DATE: MARCH 2013
DRAWN: SS

DRAWING TITLE: LOCATION PLAN
DRAWING NO: 0491-101



www.focusdp.com

THE OLD BREWERY, LODWAY, PILL, BRISTOL BS20 0DH
t:01275 813380 f:01275 813381 e:admin@focusdp.com