




37 Park House
Lower Bridge St
Chester
CH1 1RS

Notes;

Refer to photographic schedules
REF: 168119 / Main Range Elevation K

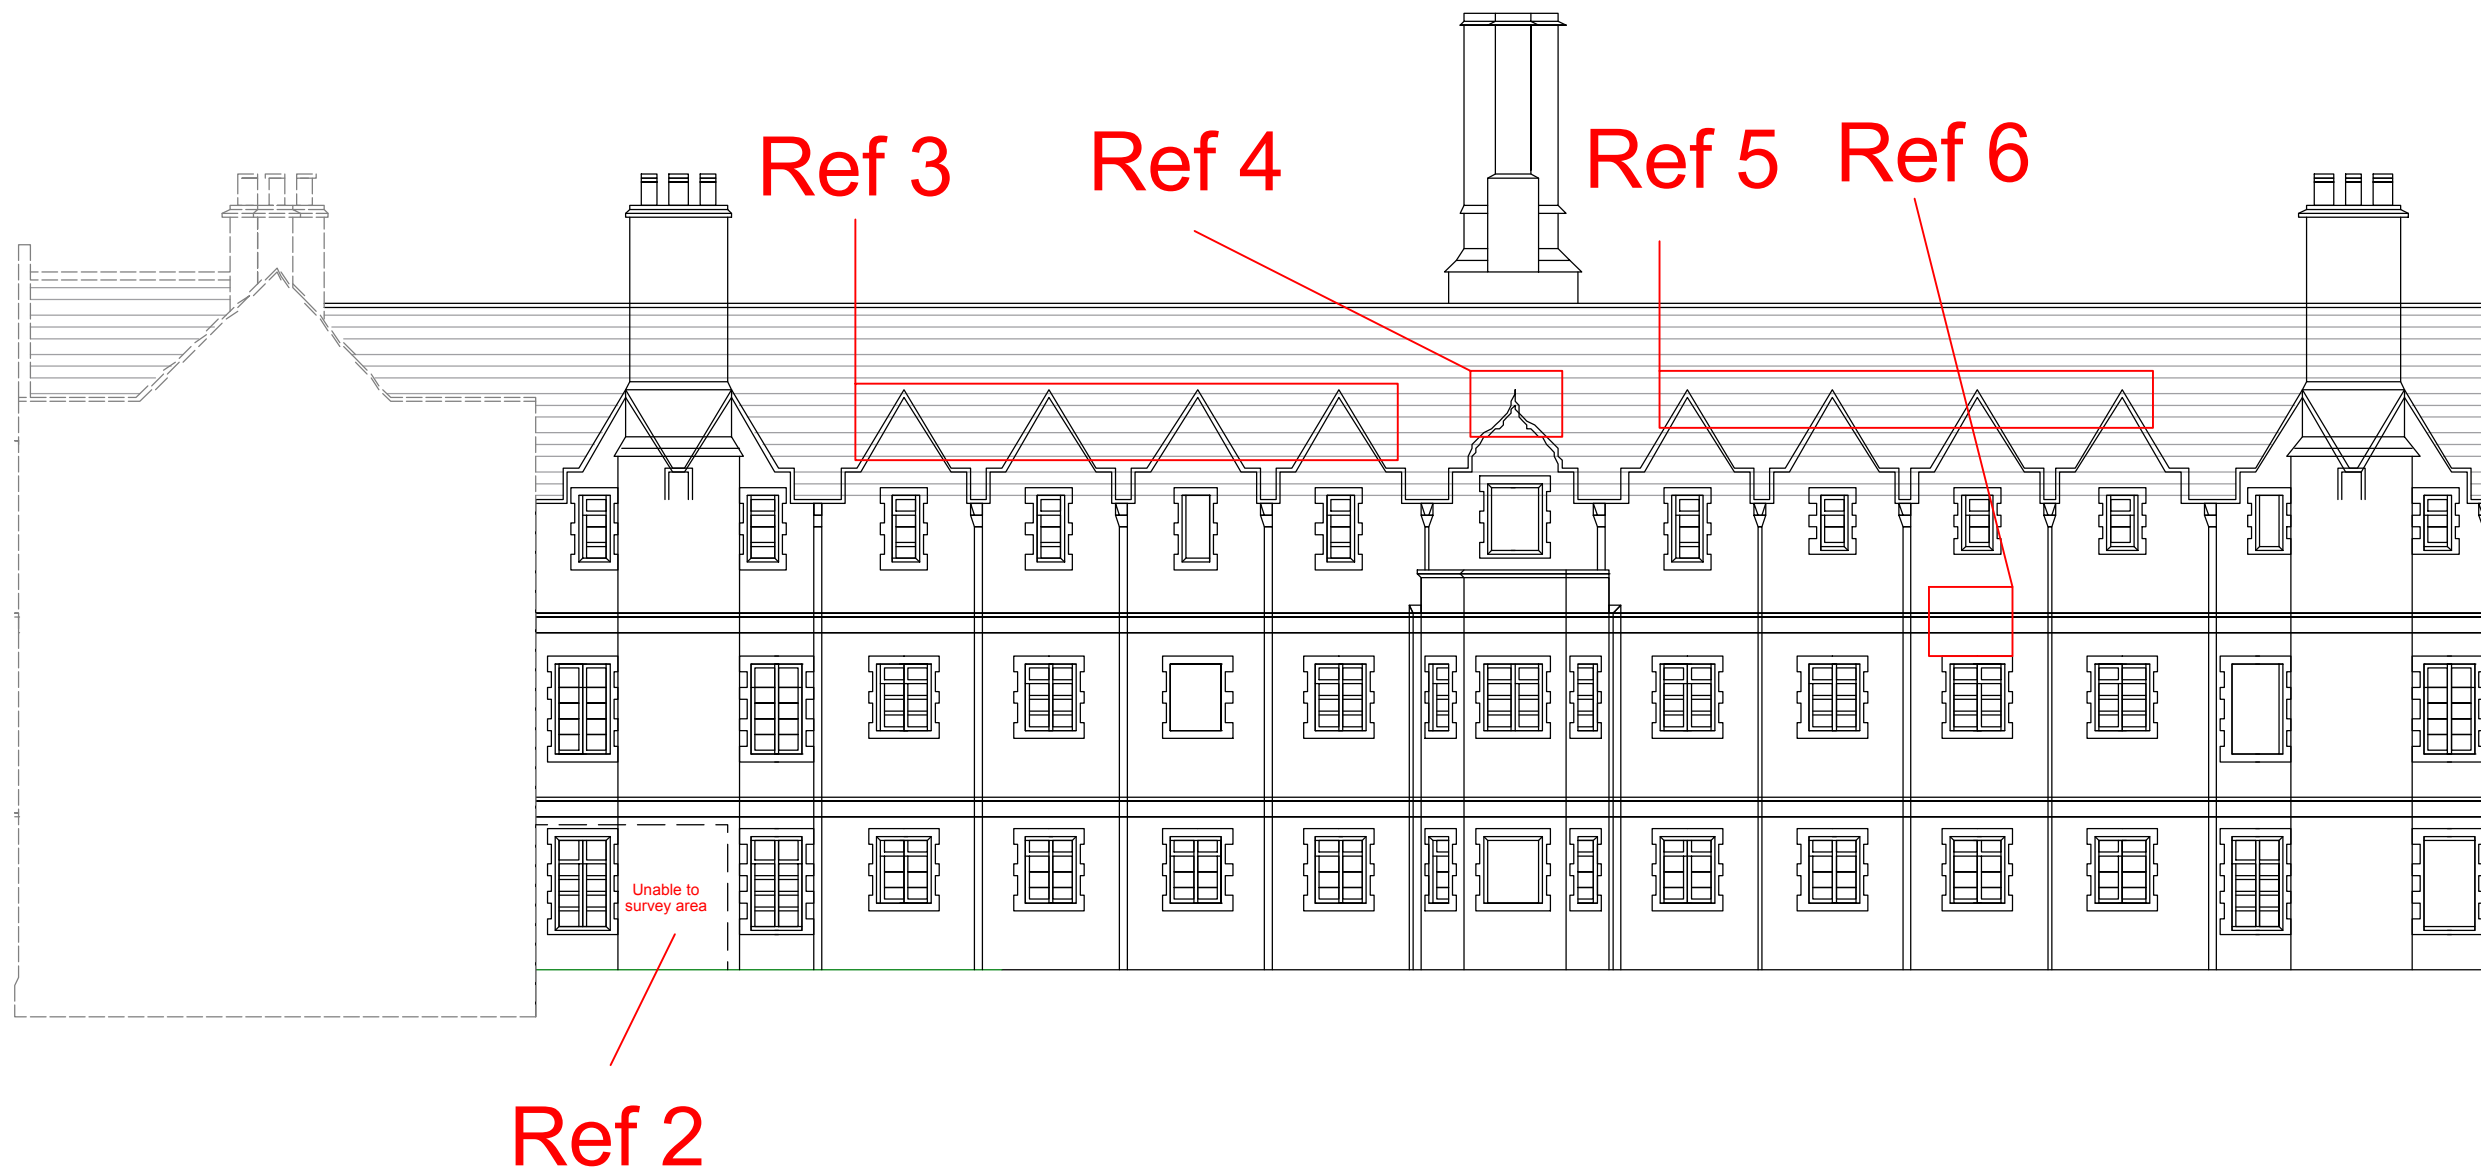

Elevation K

Project;

North Wales Hospital

Title;

Main range
Elevation K

Scale (A3);

NOT TO SCALE

Dwg No;

0015

Date;

9th October 2018

Revision;