



Planning Ref No HHP/2019/141  
 OS Grid Ref - E230816 N378610

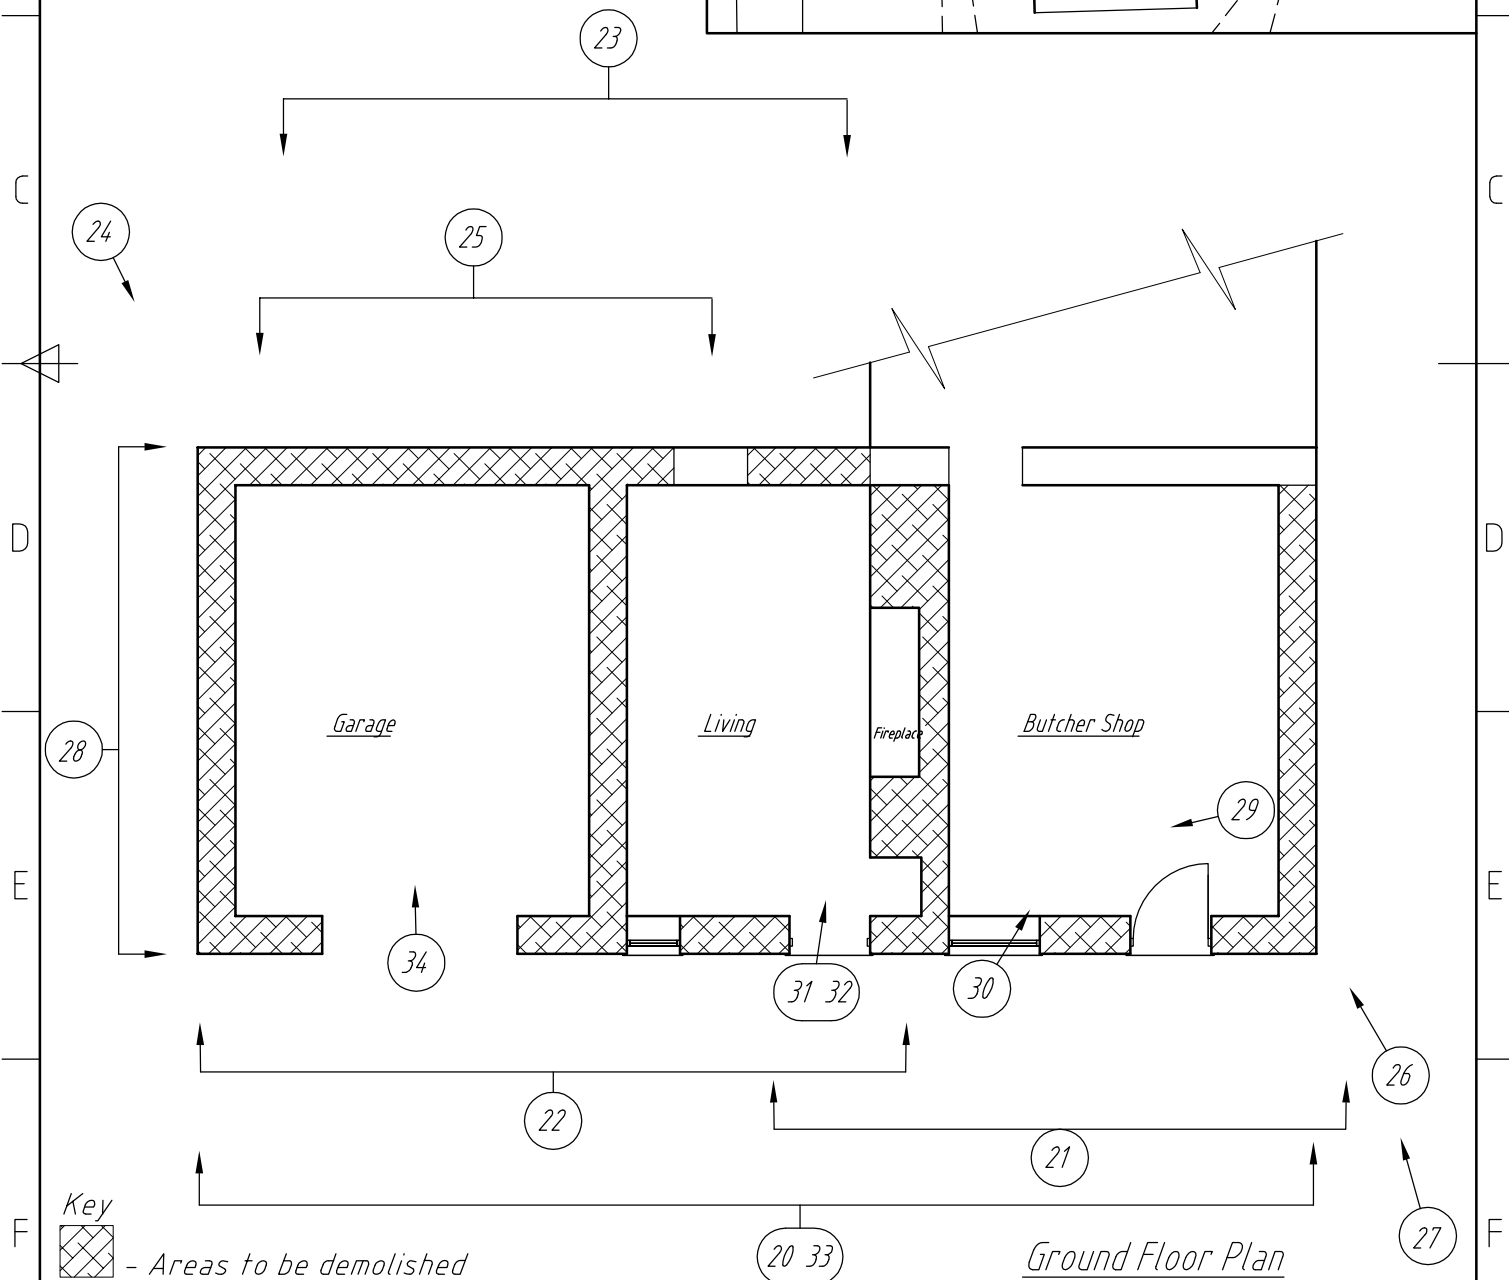

Key  
 [Cross-hatched box] - Areas to be demolished

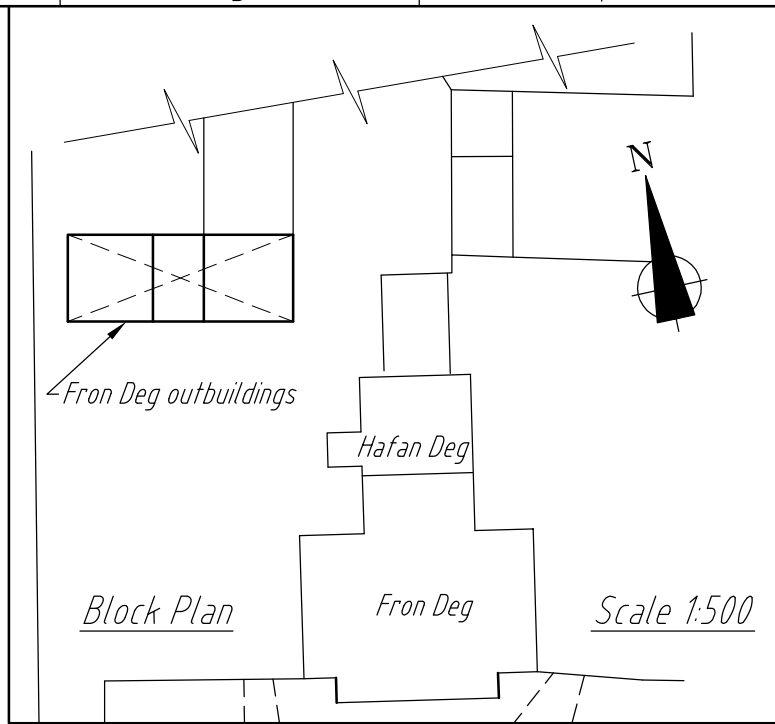

SKETCH SHEET

Description  
 Plan of photograph index  
 of Outbuildings at  
 'Fron Deg', Caergeiliog

Drawing No GO/04/19

Revision

Checked

Date 15/07/19

Scales  
 1:100 & 1:500

Drawn  
 g.w.

Approved