



37 Park House
Lower Bridge St
Chester
CH1 1RS

Notes;

Refer to photographic schedules
REF: 168119 / Main Range Elevations
A,B,C,D,E,F,G,H,I,J,K,L,M,N


There are no elevation drawings for G,H,L, M,
N

Project;

North Wales Hospital

Title; Main Range	Scale (A3); NOT TO SCALE
Dwg No; 001	Date; 28th September 2018

Revision;

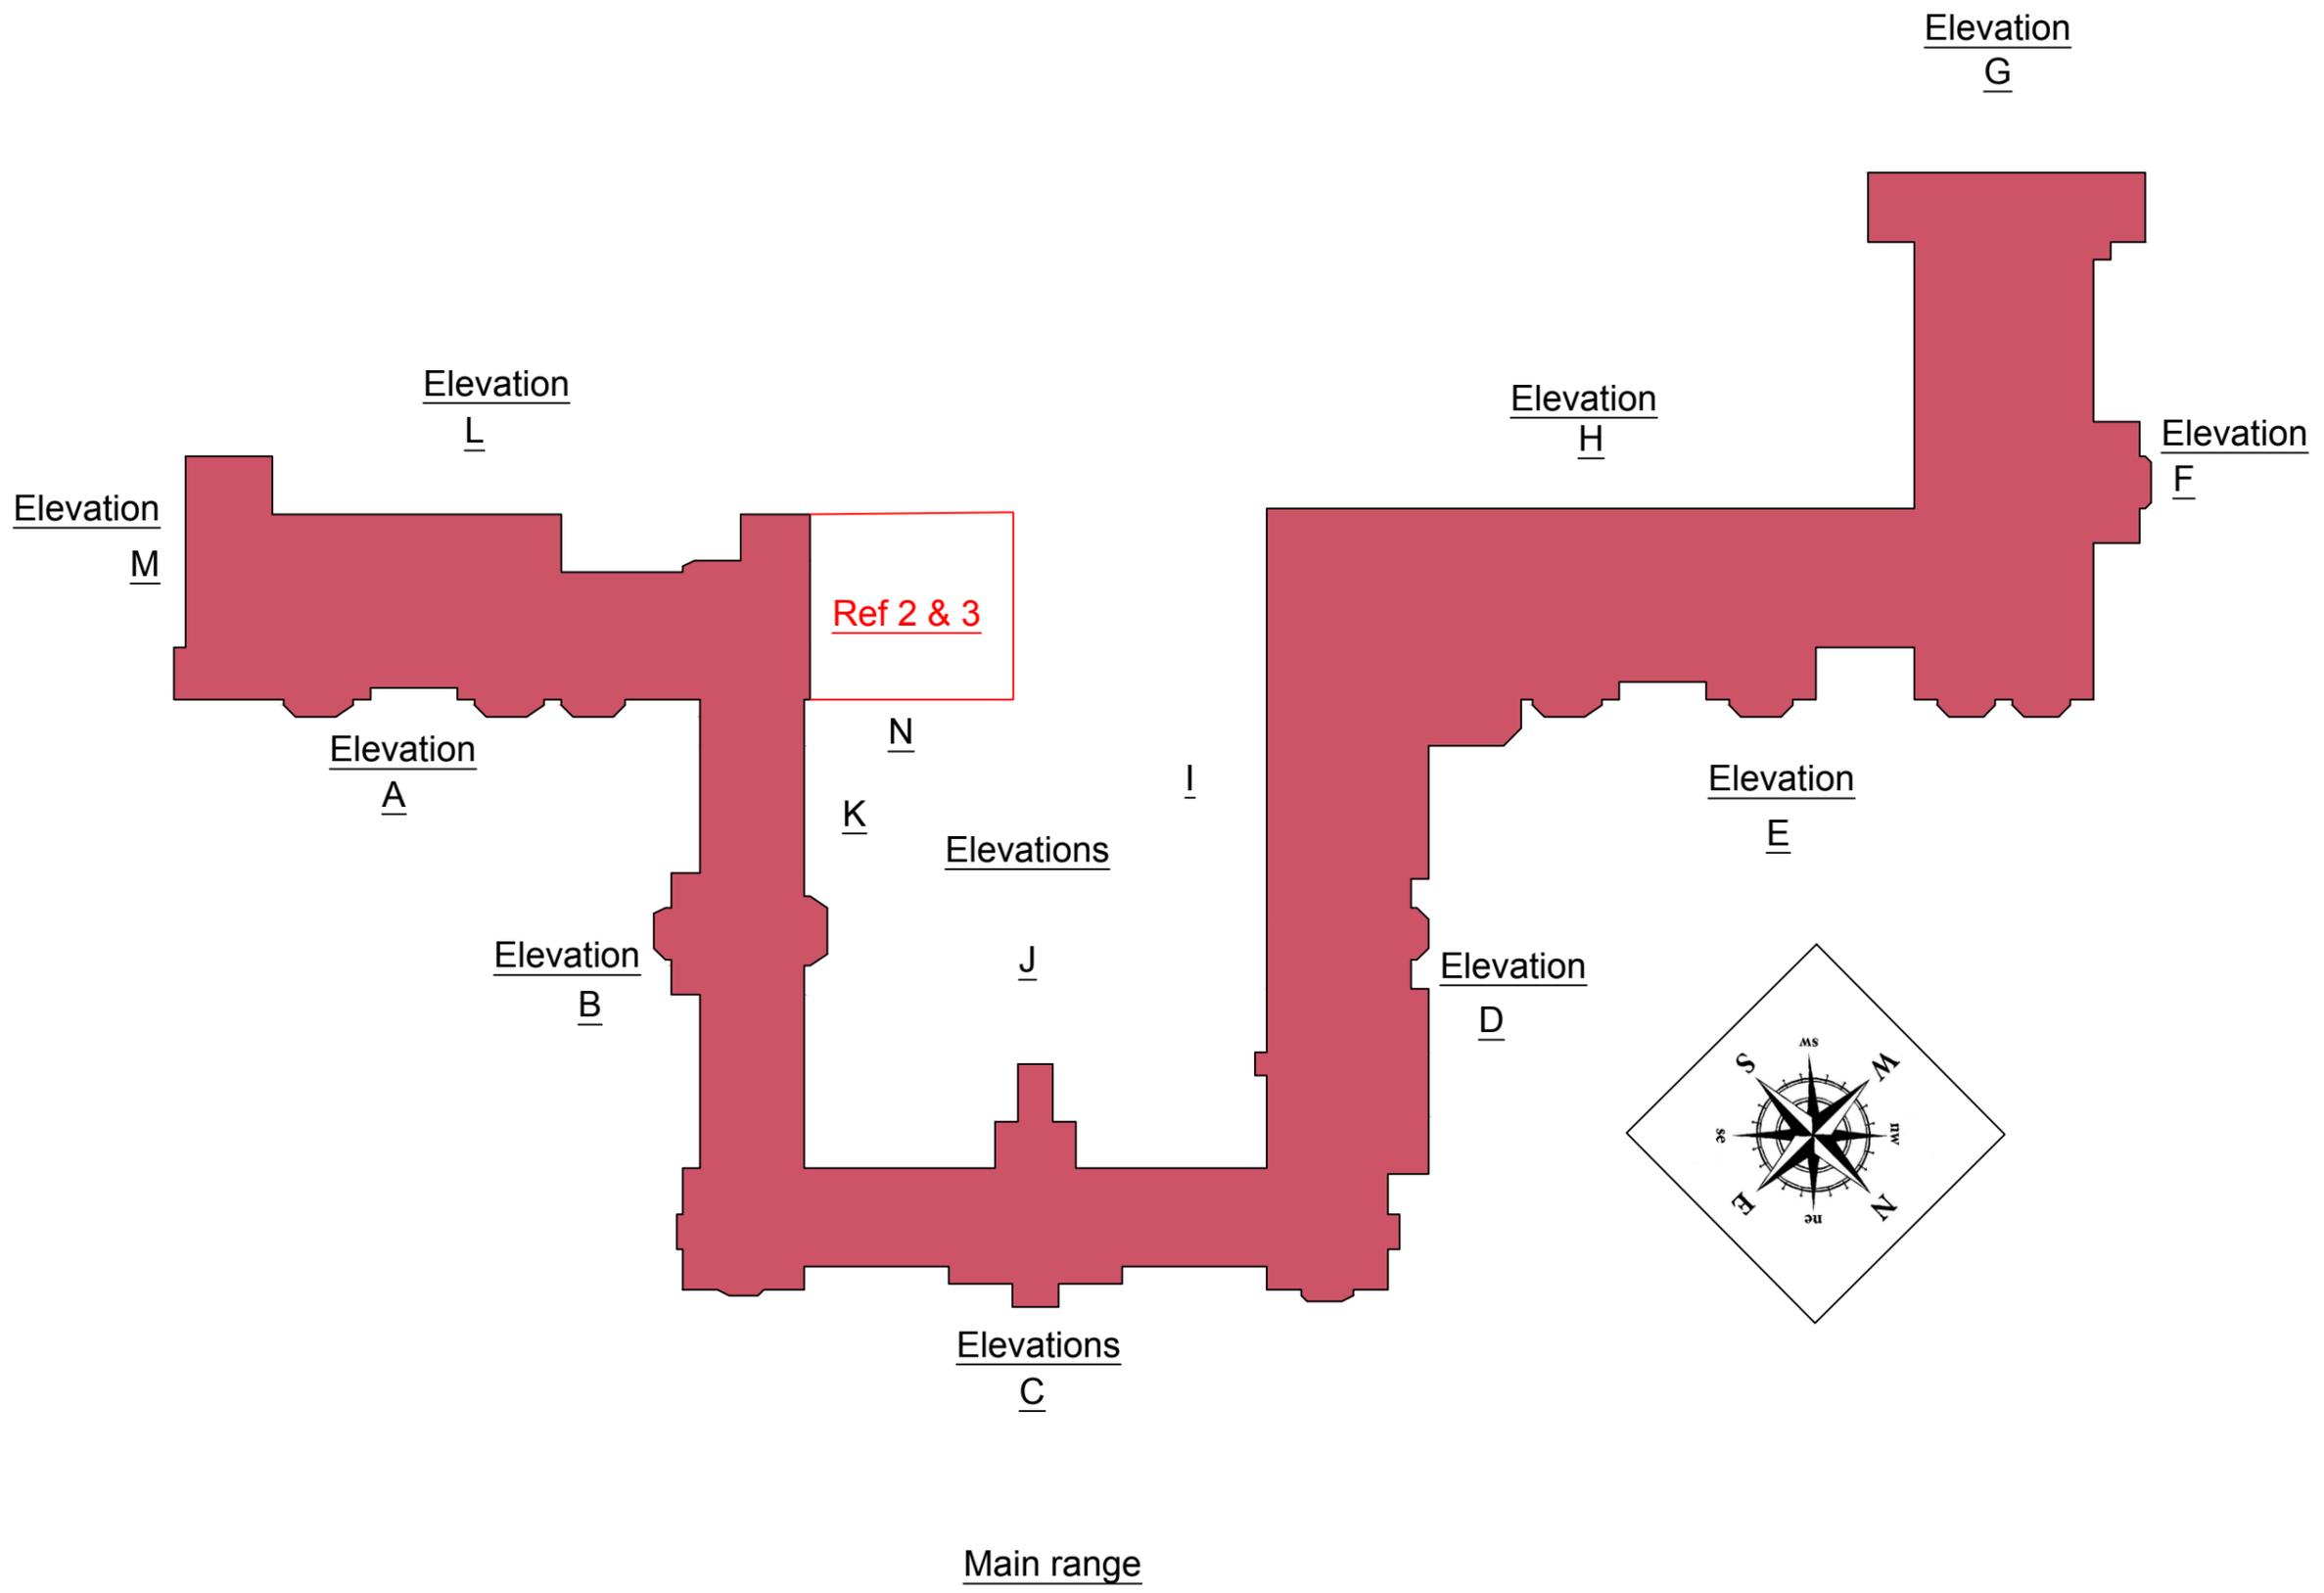

Main range