

NOTES


GENERAL NOTES :-
 ALL LEVELS ARE IN METRES RELATED TO AN ASSUMED DATUM LOCATED ON PK NAIL ST01.
 (value 100.00m).
 THIS DRAWING HAS BEEN PRODUCED WITH A PLOT SCALE ACCURACY OF 1:50

BUILDING SURVEY KEY :-

(12) - room height	hw - hot water tank
fb - floor boards	ic - inspection cover
Ø - pipe diameter	OSM - Ordnance Survey bench mark
ab - air brick	otiles - quarry tiles
ab - alarm box	ra - radiator
ah - arch head height	ri - roof light
bd - back drop	rip - rain water pipe
bk - brick	rfc - roof fitted chamber
conc - concrete	sf - floor to sill height
cr - cable tier	sp - arch springing point height
dh - door height	sp - roof pipe
dh - fuse box	suc - suspended ceiling
dh - floor height	swp - hot vent pipe
dp - depth	tdal - heated towel rail
elec - electricity metre	TBM - temporary bench mark
ep - fire place	z - finished level
f - floor level	tc - top of clip
fs - floor to sill height	top - top of pipe
gms - gas metre	td - top of tank
gr - gas riser	uh - underside height
hd - hand dryer	UTL - unable to lift
hr - heater	vp - vent pipe
	wf - water fountain
	wfc - water fitted chamber
	wp - waste pipe


SERVICES KEY :-

strip light	alarm keypad
light	intercom
wall light	alarm control panel
emergency light	speaker
spot light	projector
pull cord	closed circuit tv
vent/extractor	sensor
switch	network point
light switch	coaxial aerial
fused switch	smoke detector
isolator switch	heat detector
cooker switch	fire alarm siren
fuse	fire breakglass
blank socket	fire sprinkler
single socket	fire blanket
double socket	water fire extinguisher
ceiling socket/fuse/switch	co2 fire extinguisher
thermostat	powder fire extinguisher
card access point (swipe card)	fire extinguisher
emergency door release	fire alarm control panel

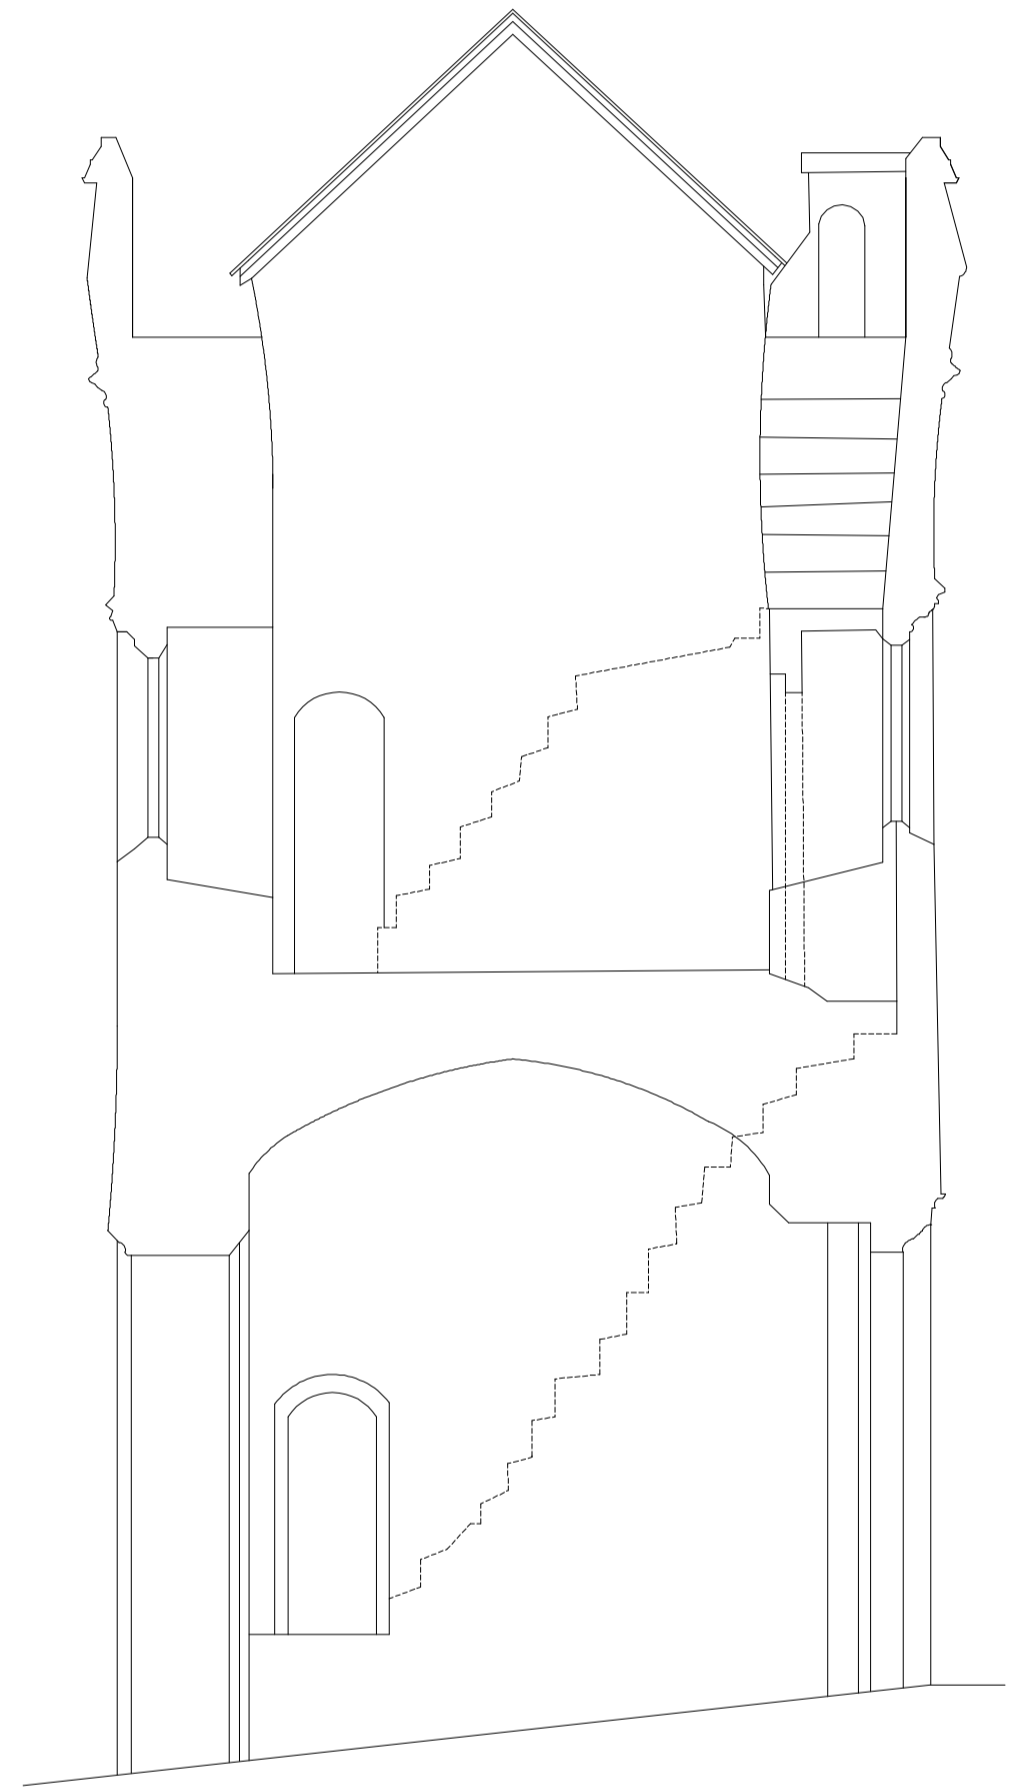

Datum 100.00m

SECTION A-A

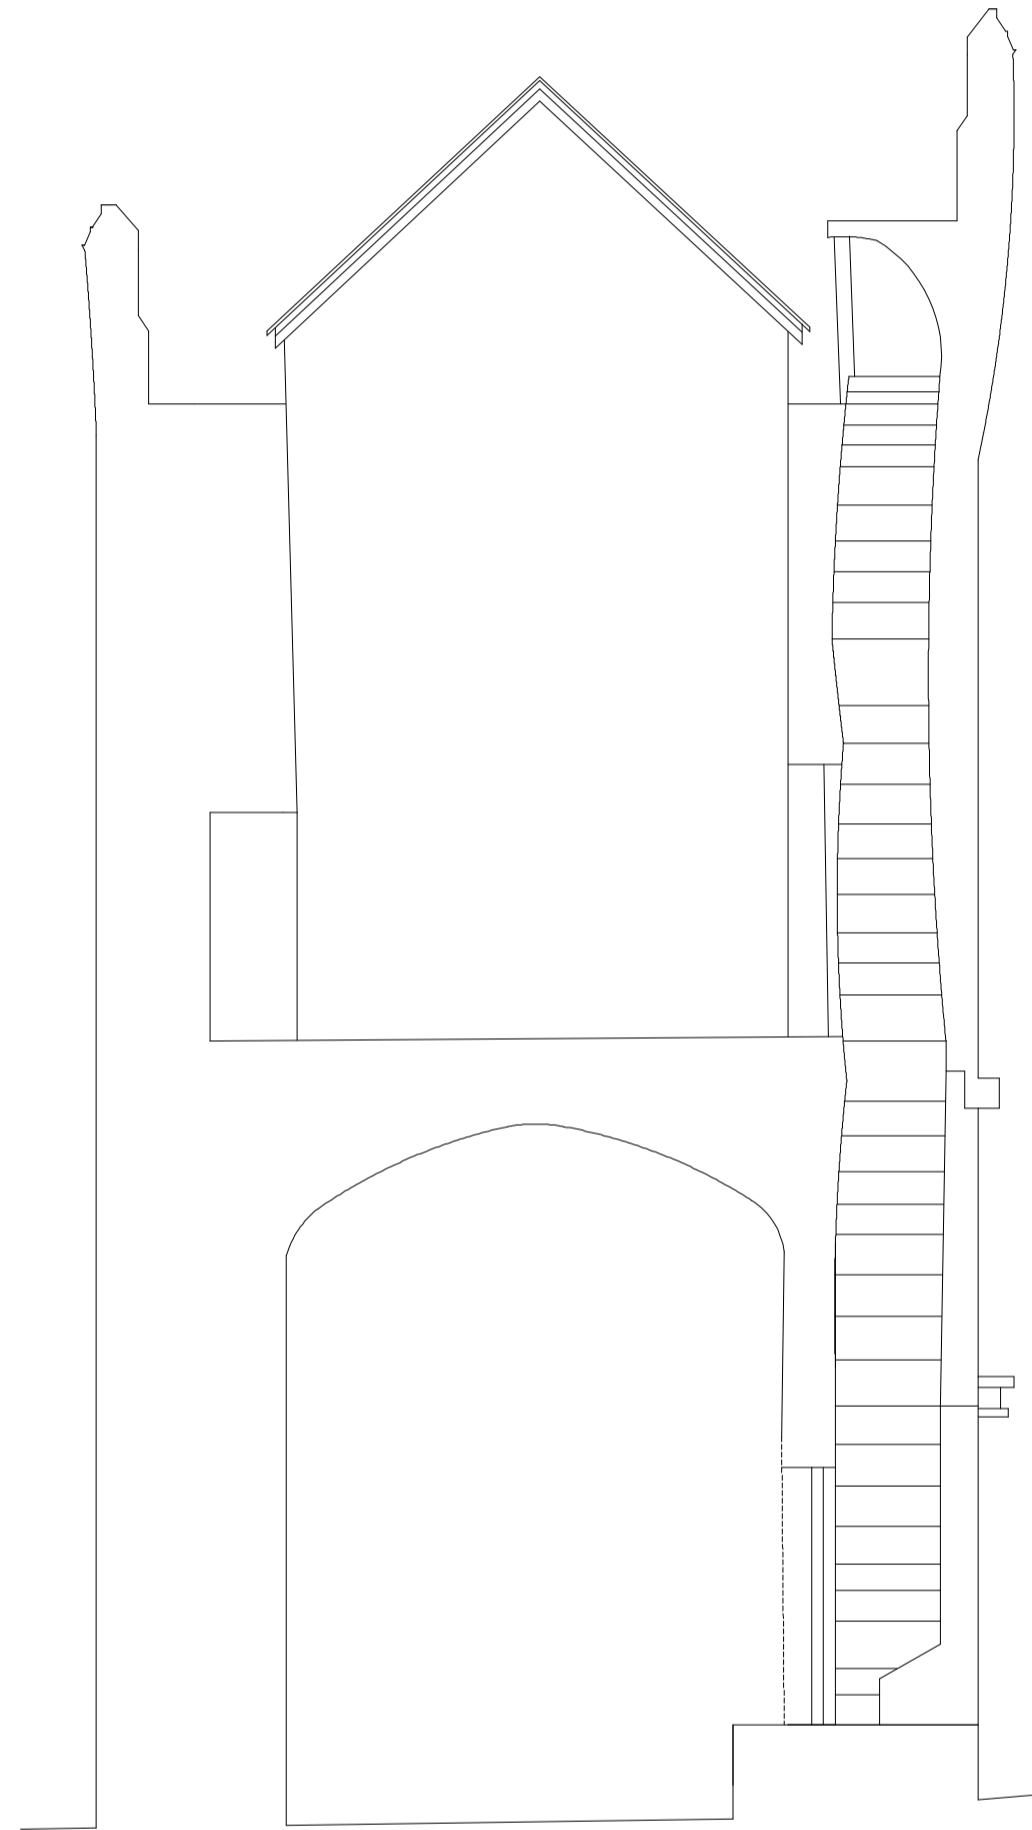

Datum 100.00m

SECTION B-B

NORTH POINT :-

SHEET LAYOUT :-



MIDLAND SURVEY LTD

HEAD OFFICE
 Cornwell House, Westfield Road, Southam, Warwickshire, CV47 0JH.
 Tel: 01205 810811 Fax 01205 810812
 E-Mail: mail@midlandsurvey.co.uk
 www.midlandsurvey.co.uk

Client GRAHAM FRECKNALL ARCHITECTURE & DESIGN

Project GREAT PORTHAMEL GATE HOUSE

Title SECTIONS

Date JAN 2019 Revisions

Scale 1:50@A1

Dwg No 32820A R1 3

Surveyor ML

Checked MW

**TOPOGRAPHICAL (LAND) SURVEYORS / UTILITY SURVEYORS
 BUILDING MEASUREMENT SURVEYORS / 3D LASER SCANNING**

