




CROSS SECTION, MAIN SPACE

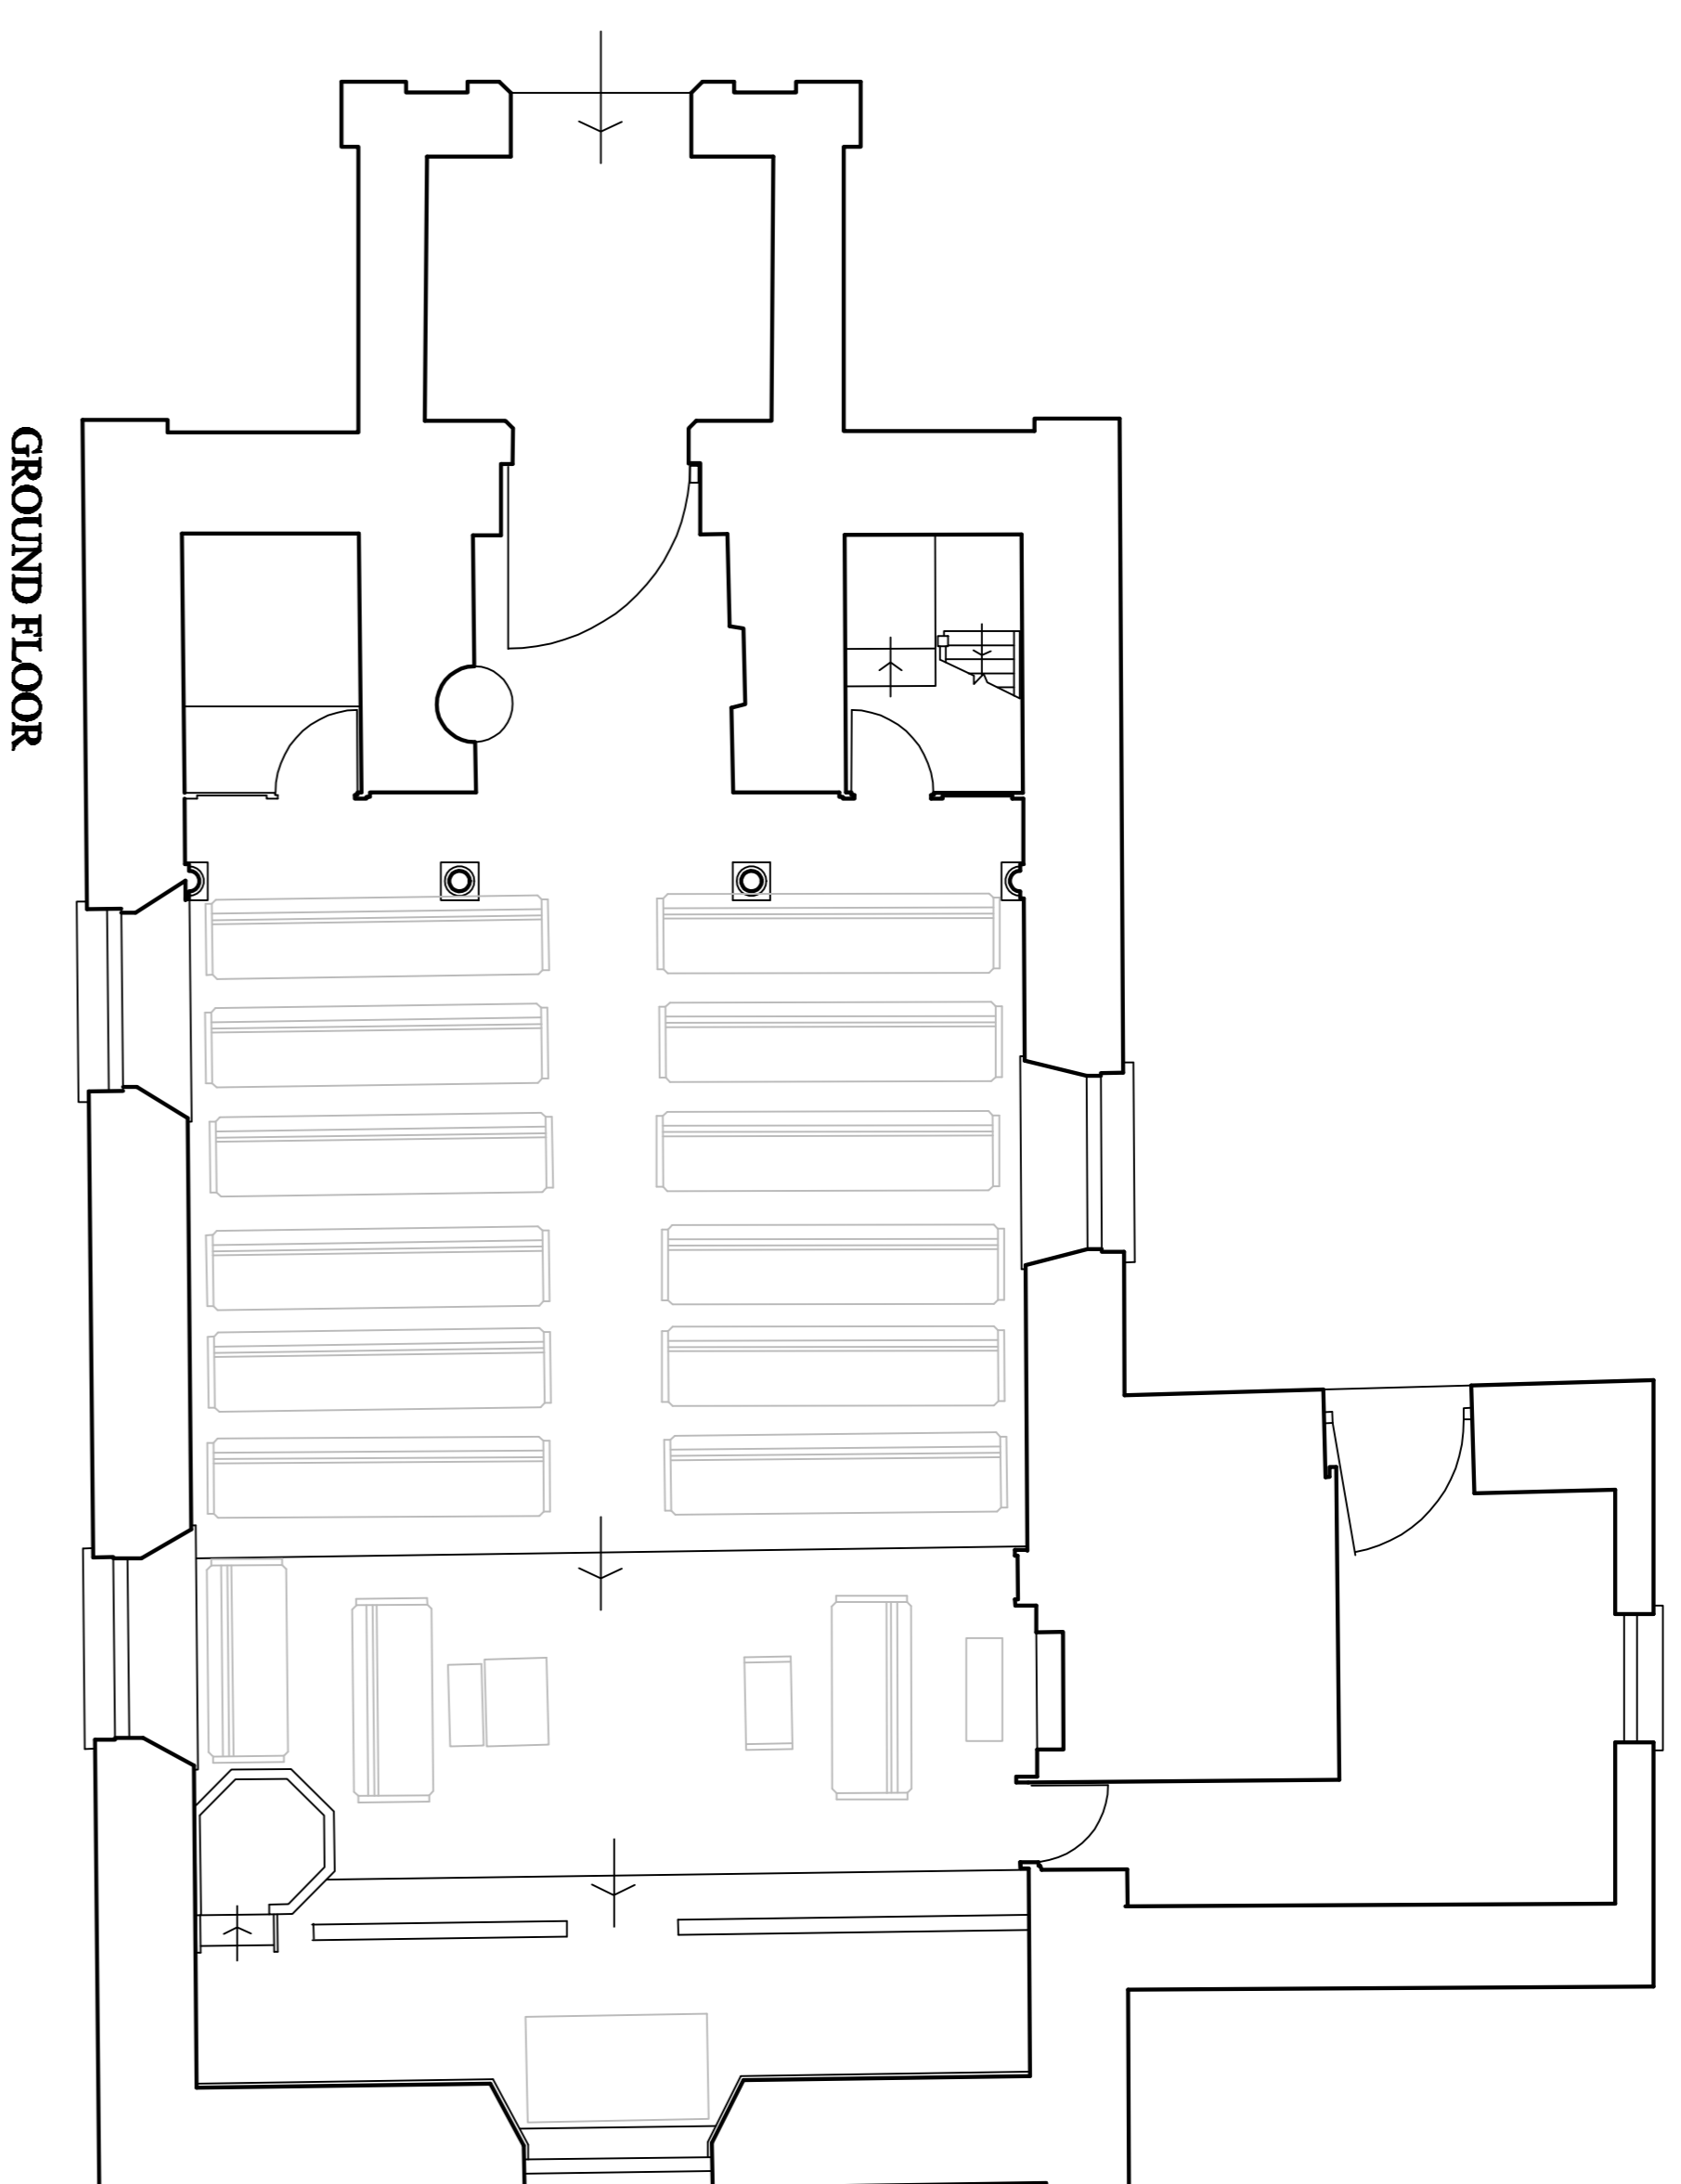


GROUND FLOOR

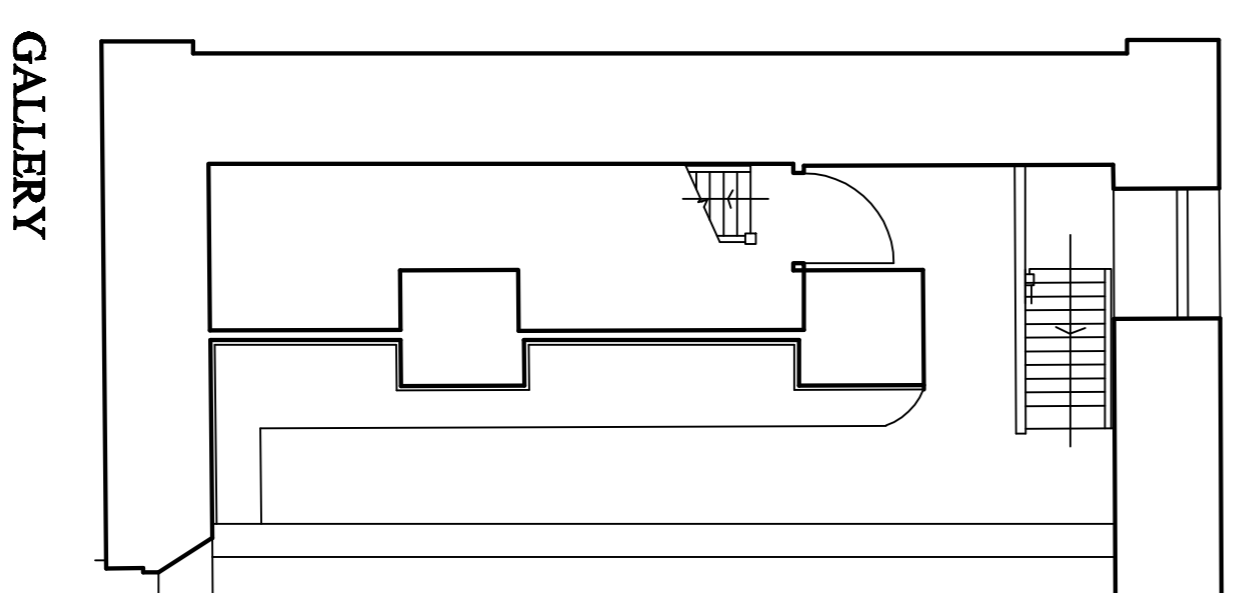

GALLERY

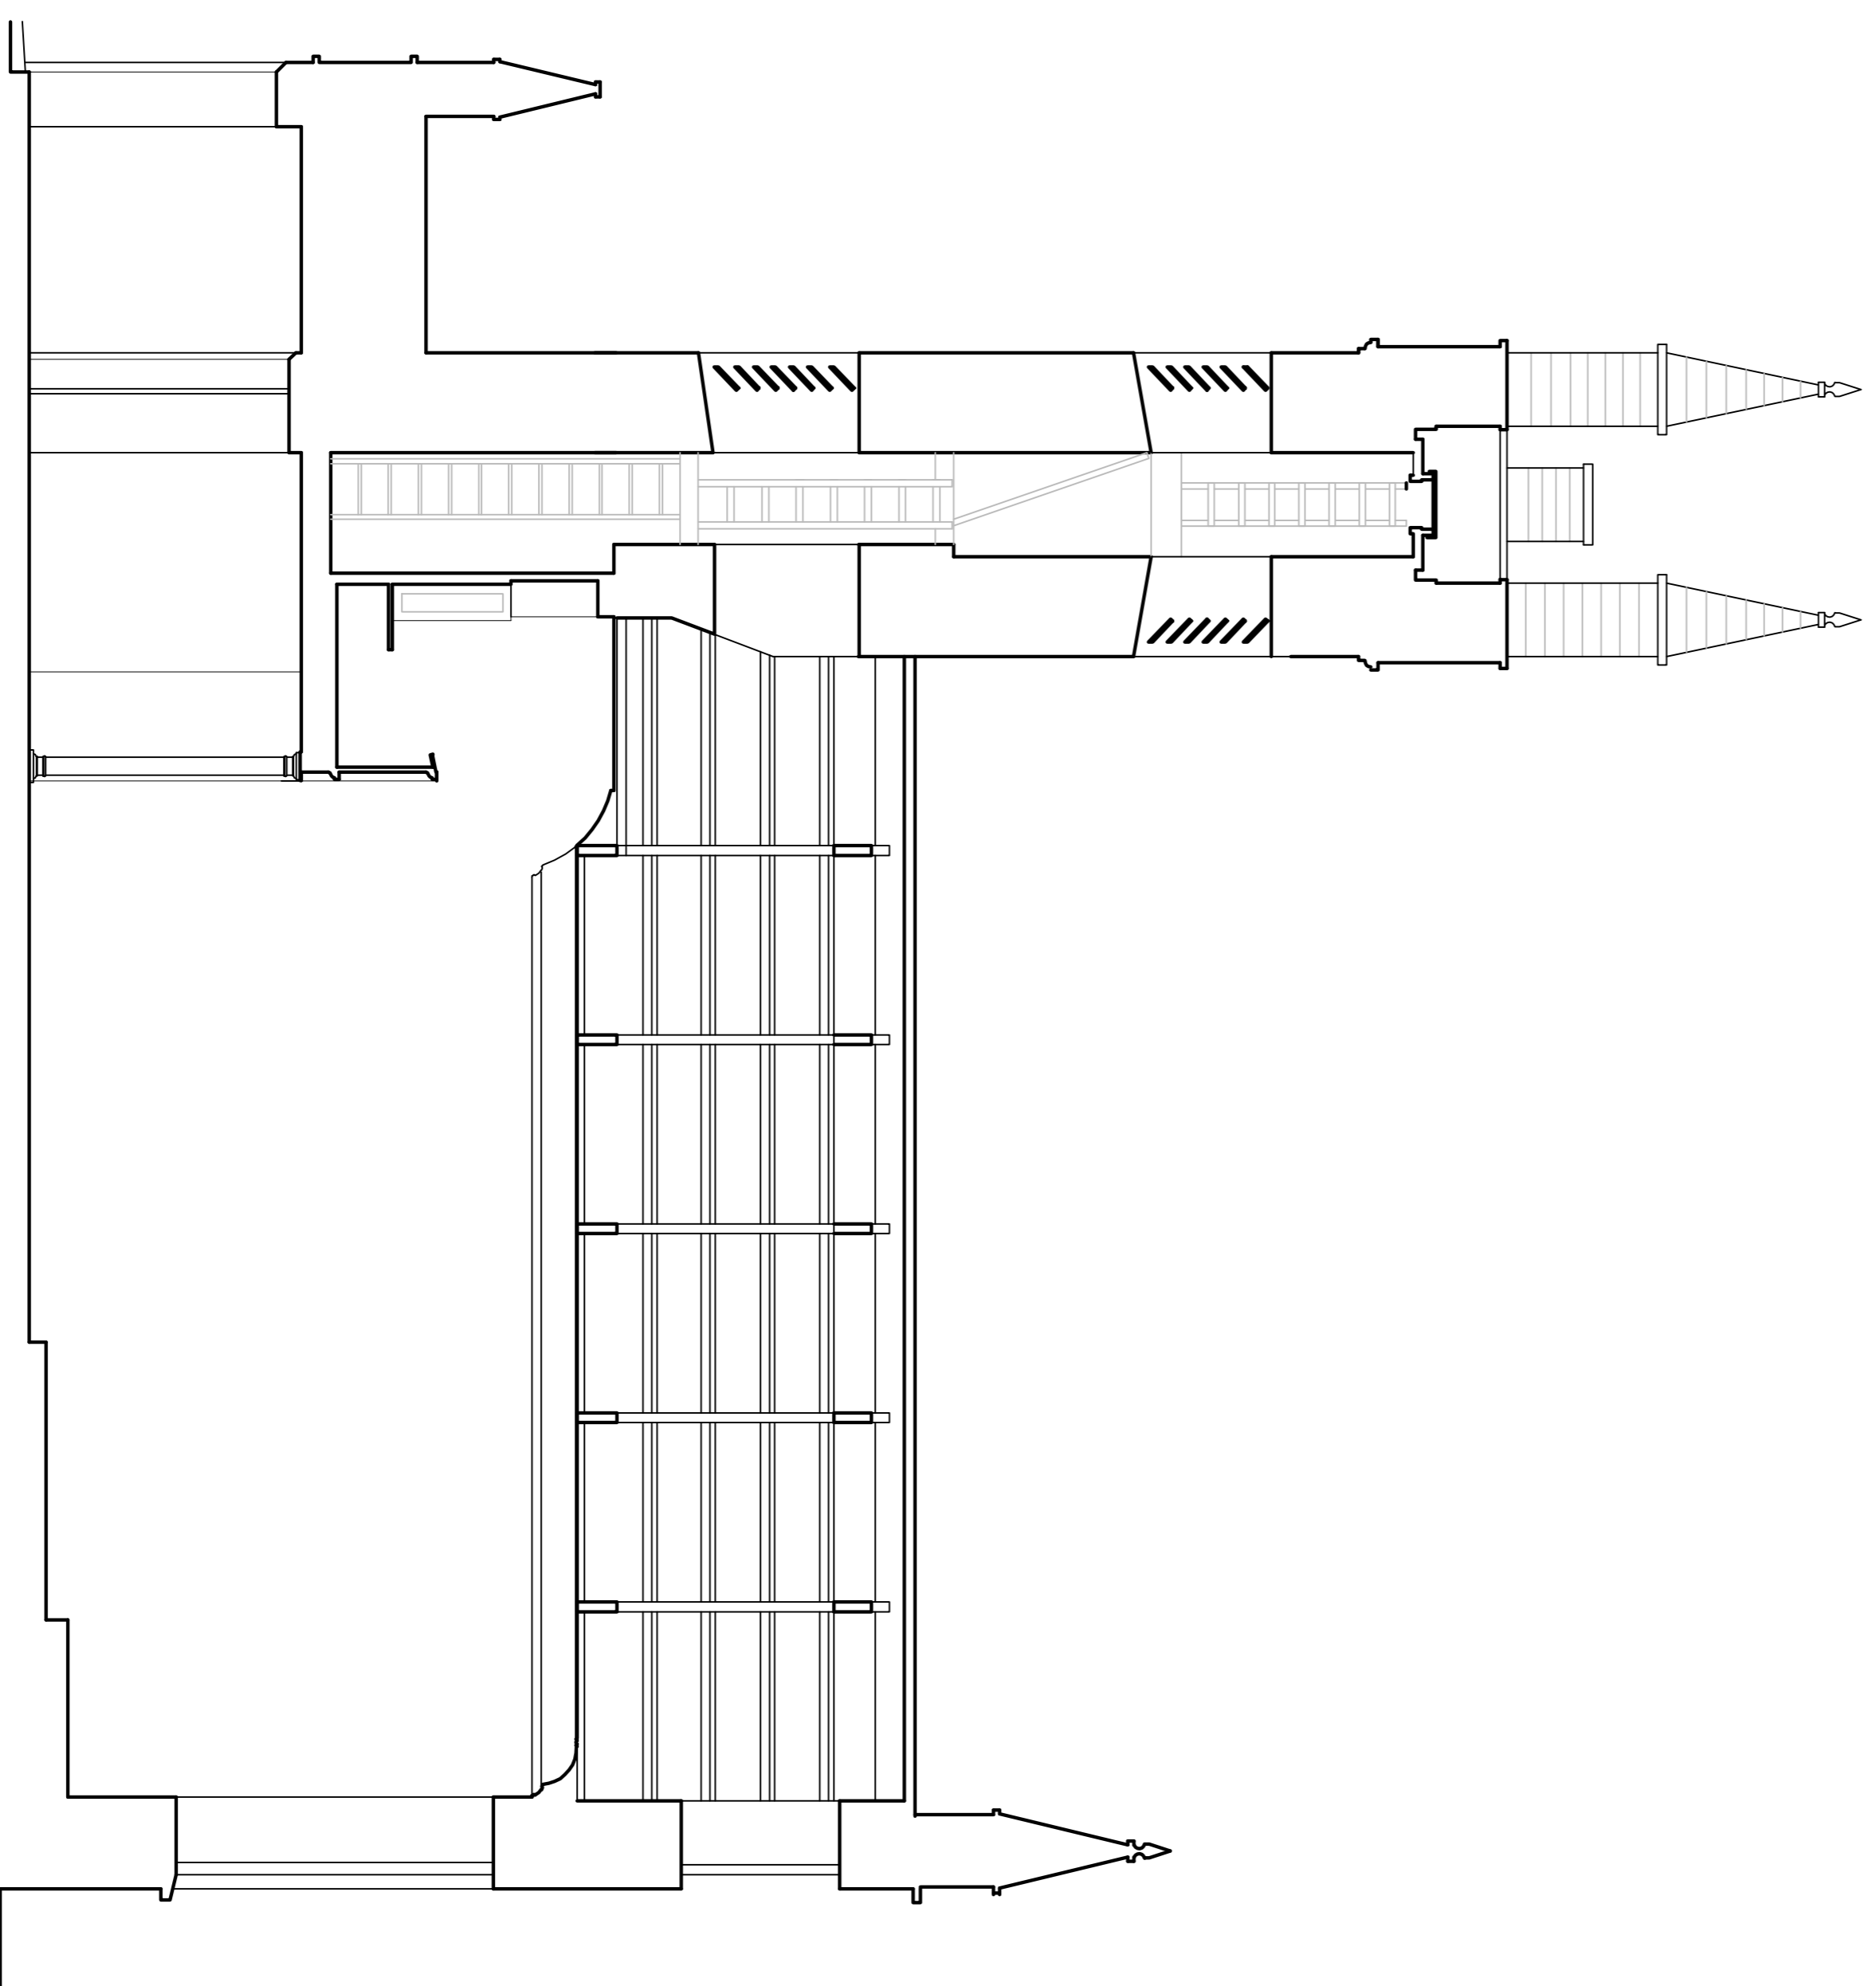

LONG SECTION

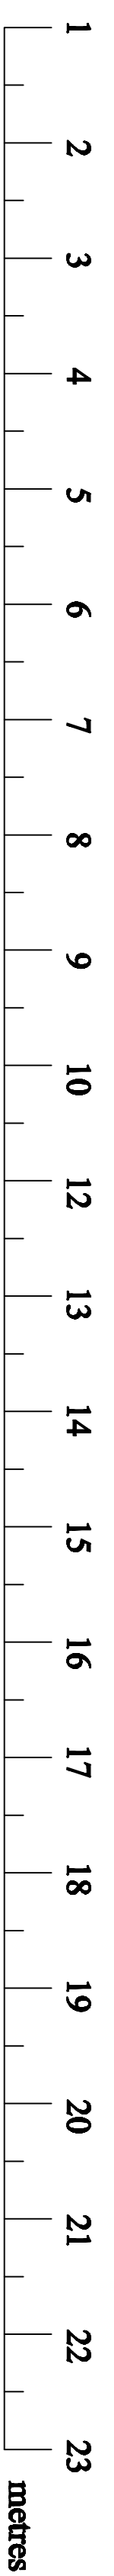

EXISTING PLANS AND SECTIONS, scale 1:50 A1 landscape  
 CAPEL COLMAN CHURCH, BONCATH  
 SN 217 384  
 MARTIN DAVIES 25.622