




PLAN

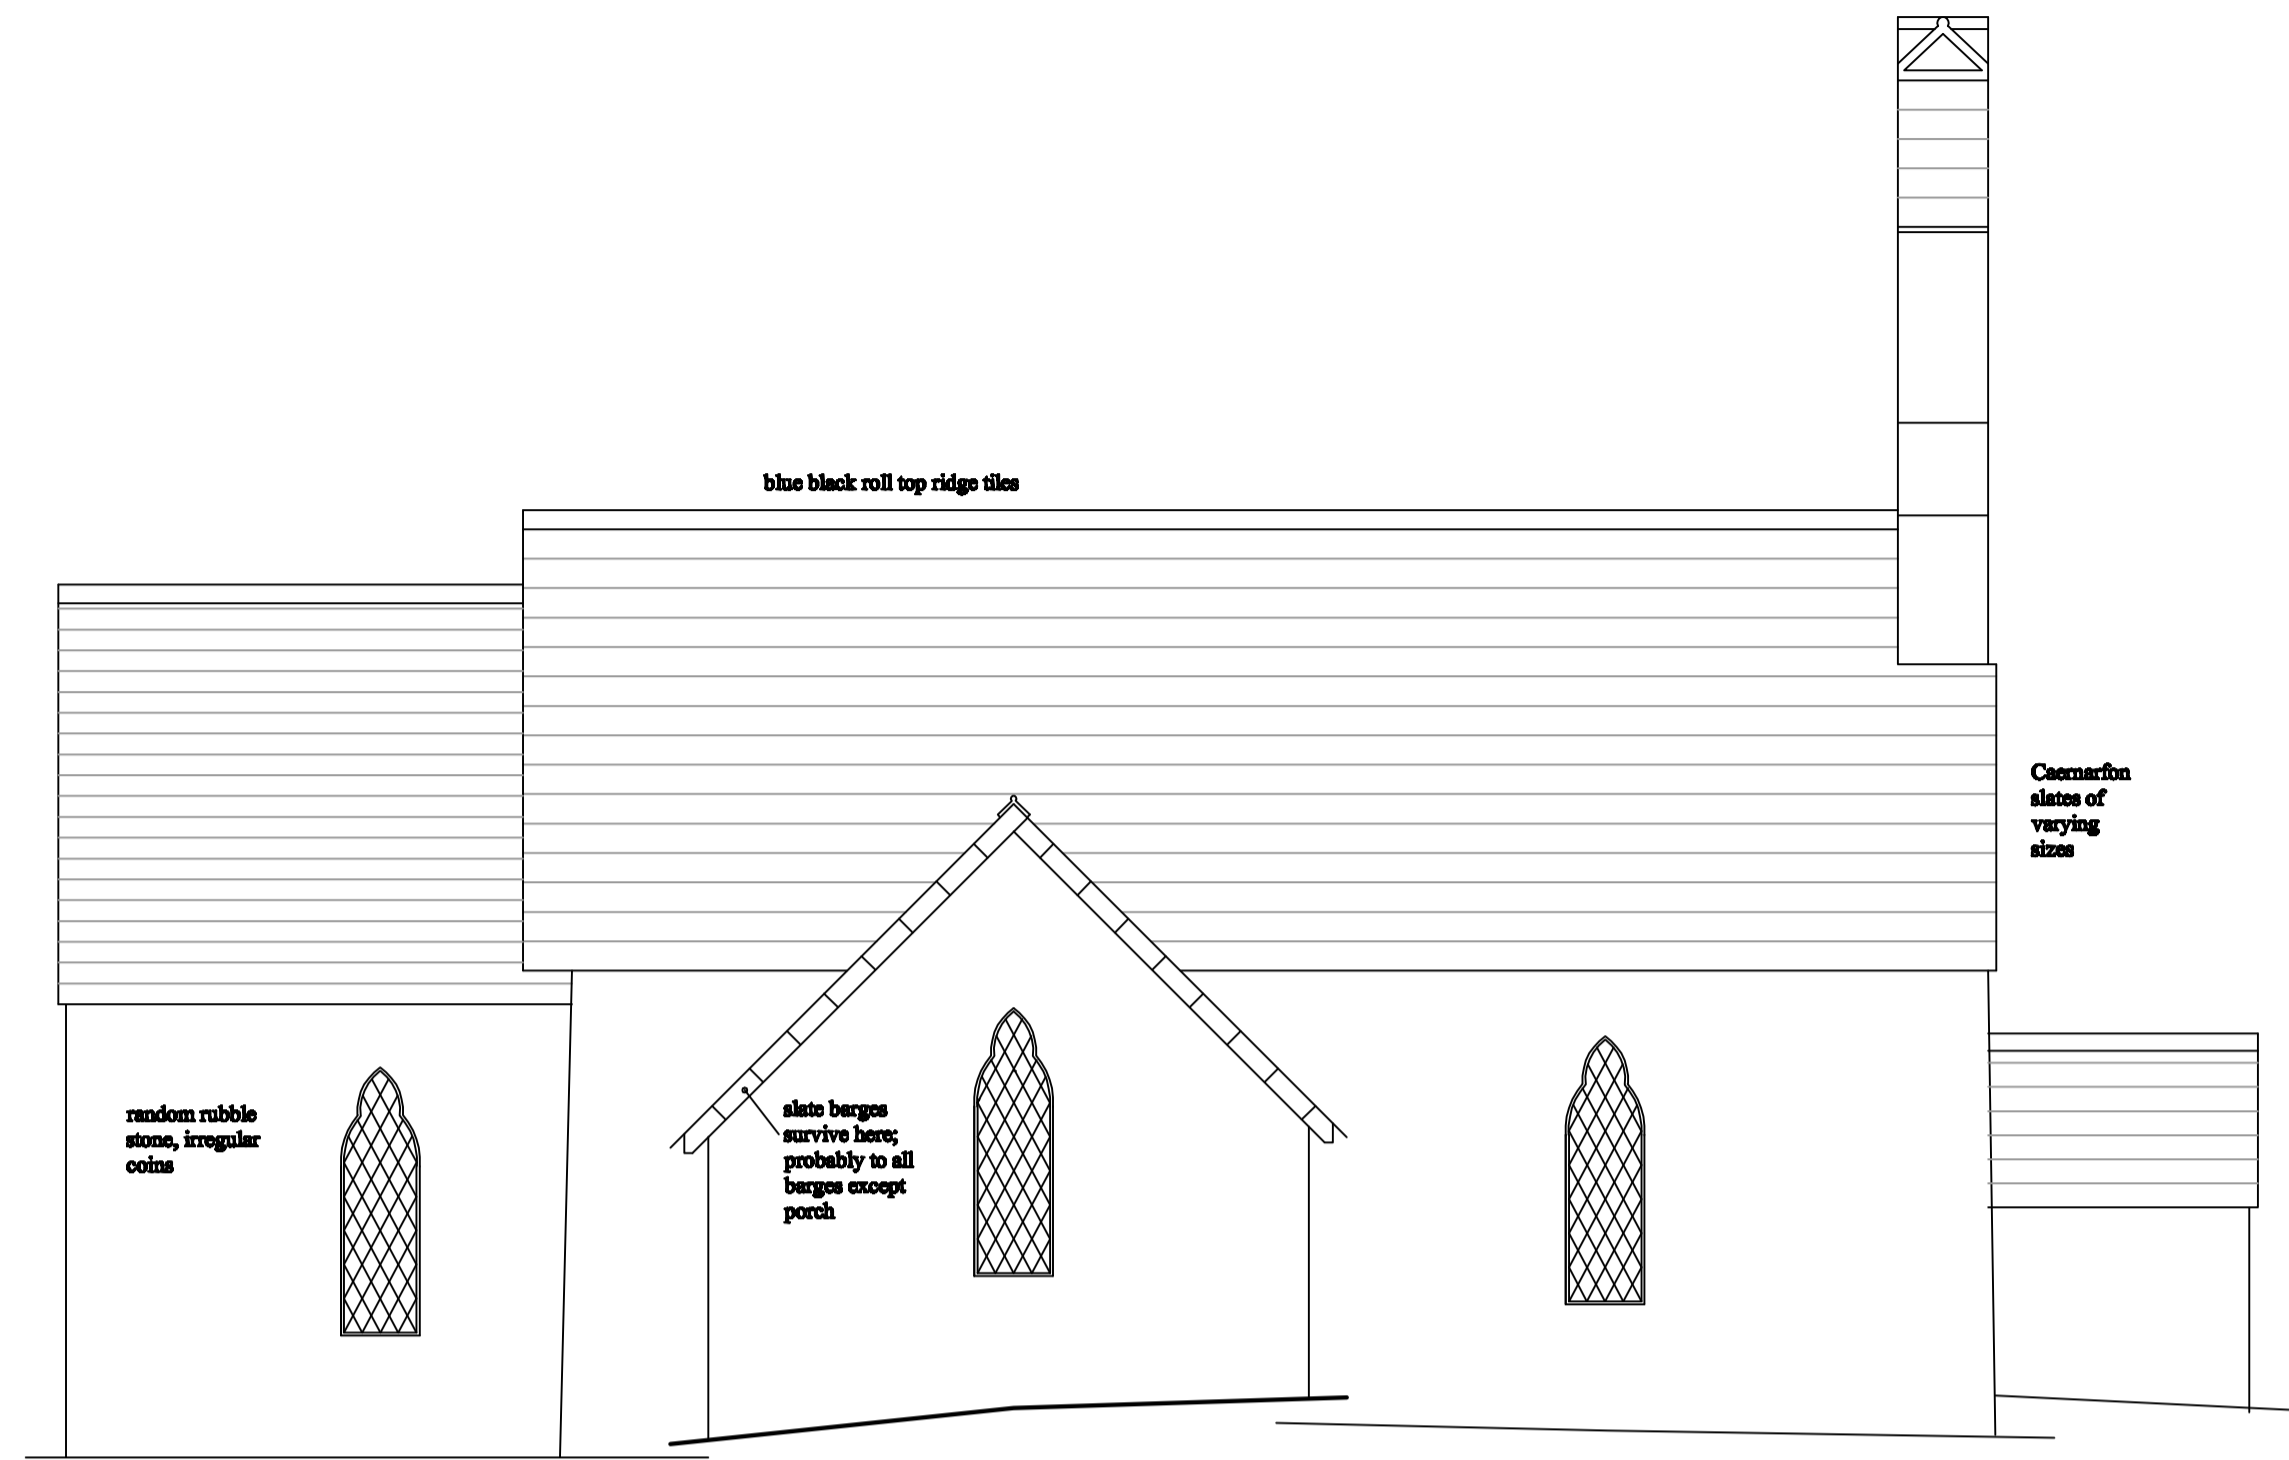

NORTH

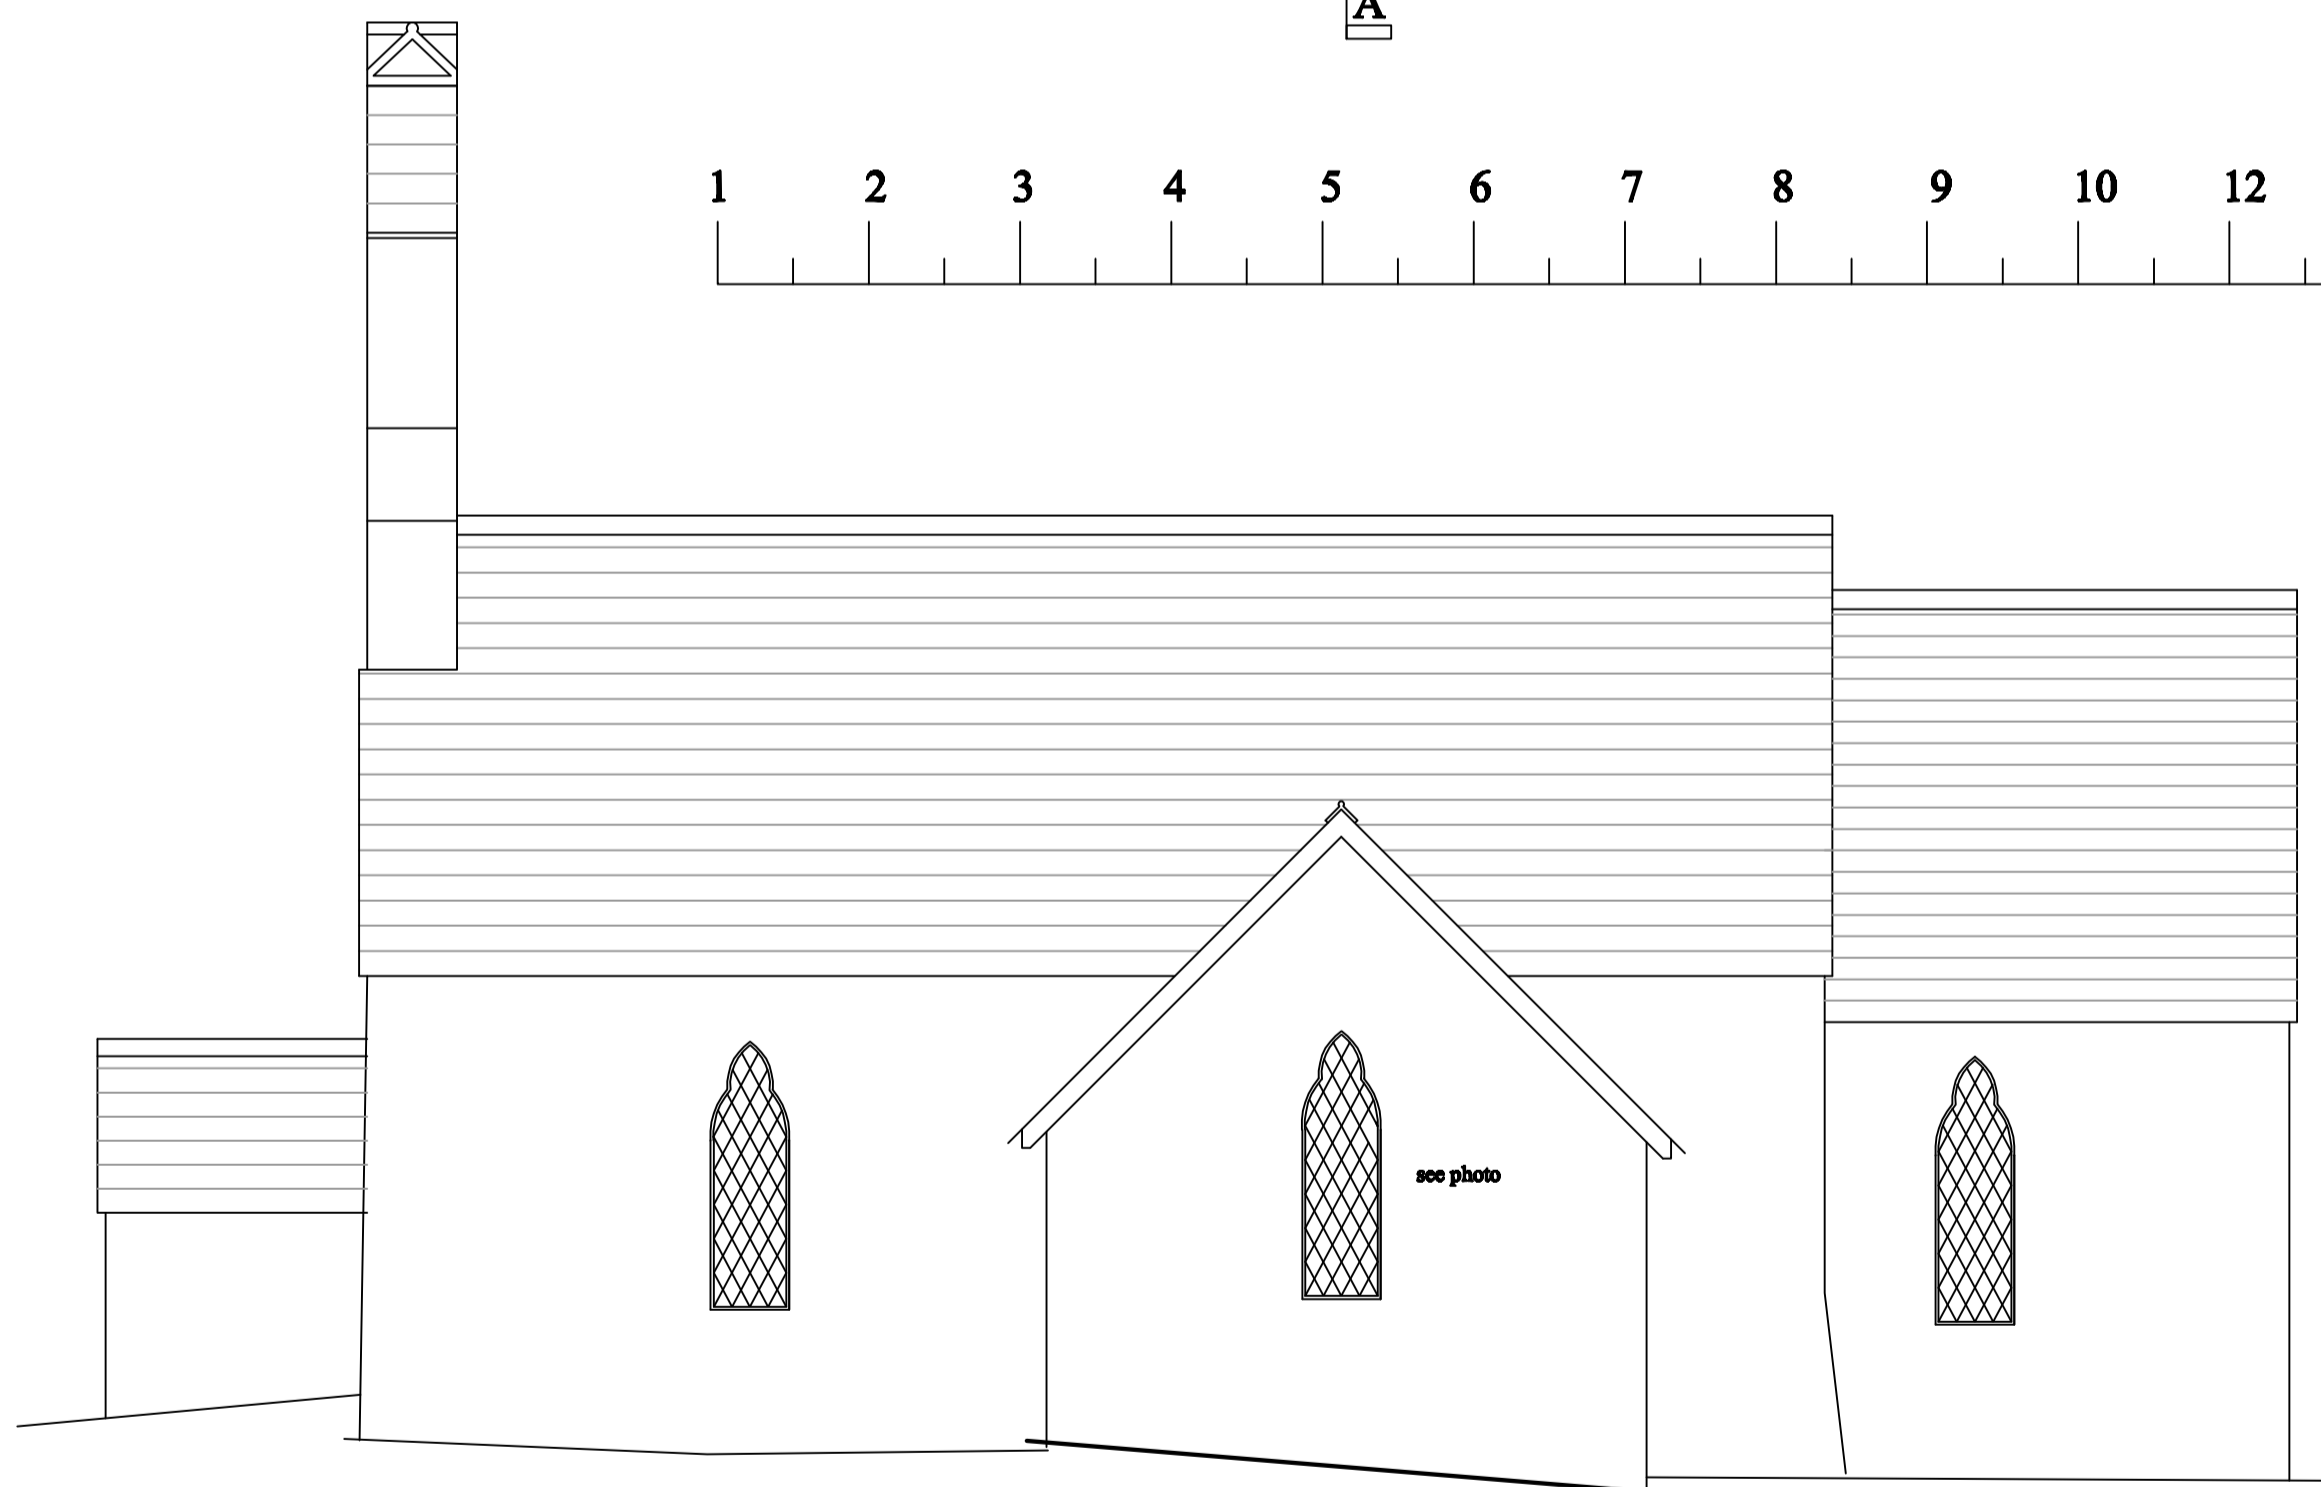

SOUTH

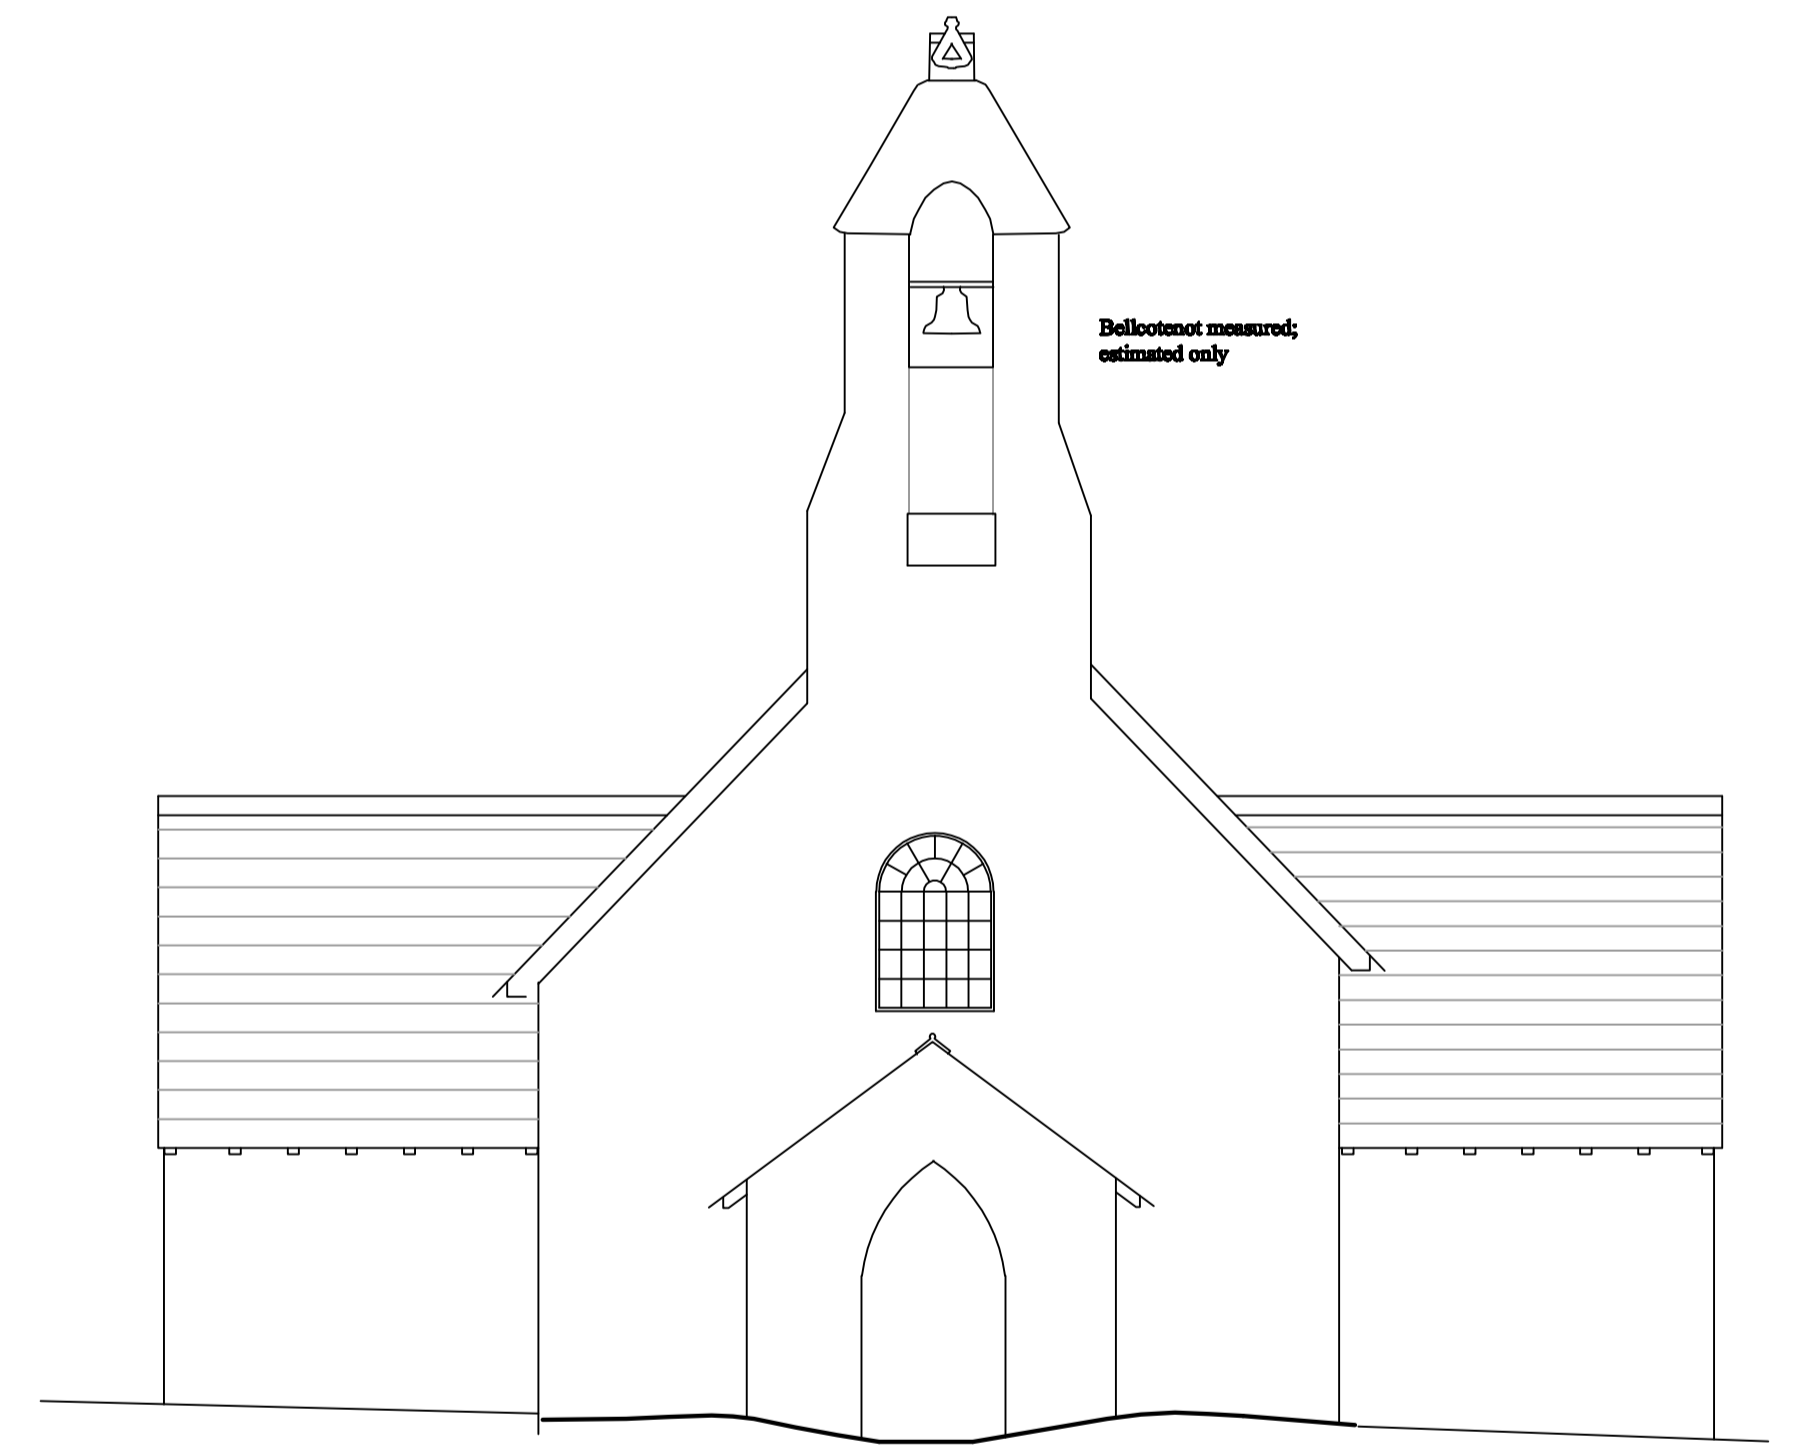

WEST



EAST

EXISTING PLANS 1:50 A1 landscape
 CASTELL DWYRAN CHURCH, CLYNDERWEN

By kind permission of E Hart, Castell Dwyrán, owner