

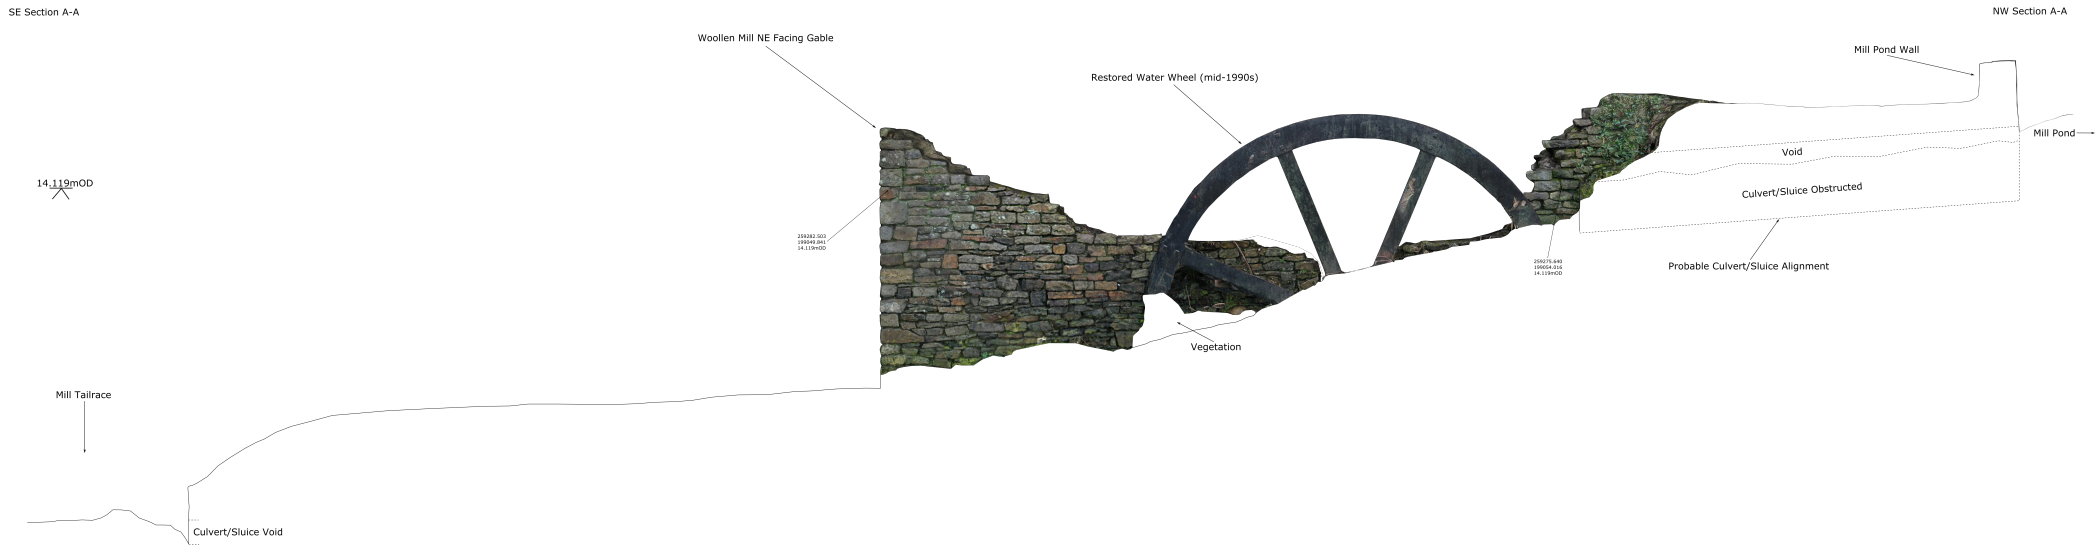


Northeast Facing Gable of Wheel Pit

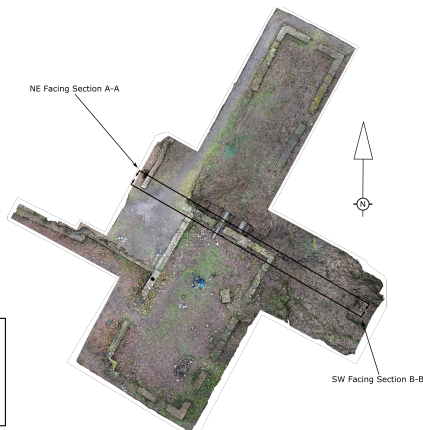

Southwest Facing Gable of Woollen Mill

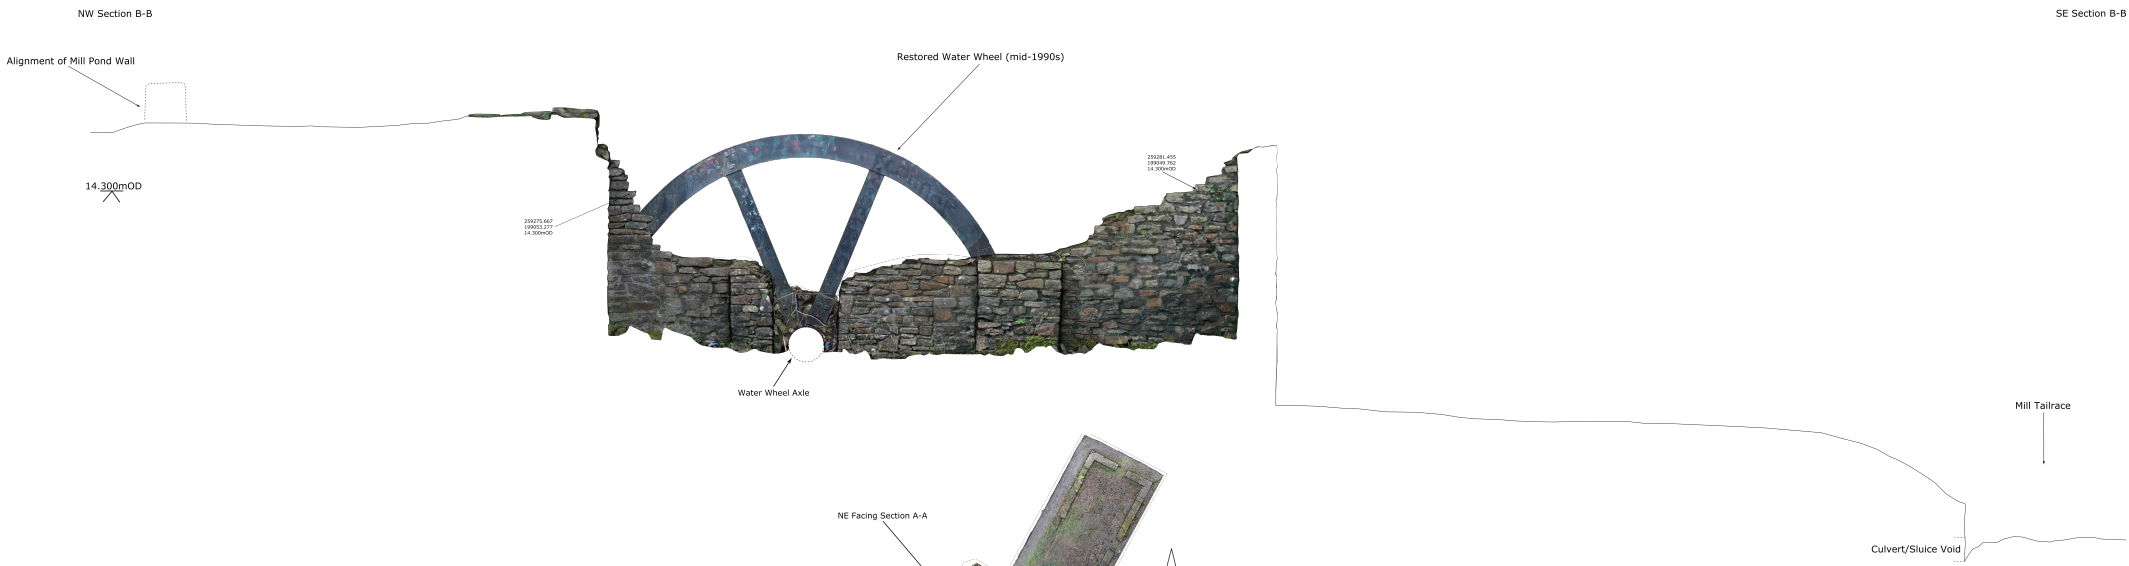

Project No: 1105  
 Drawing No: 1105/11/03/22/4  
 Drawn by: Richard Lewis

Melin Mynach (SMGm501) Orthographic NE and SW Facing  
 Photogrammetric Elevations of the Wheel Pit Gable Wall

