

HAFODUNOS

Llangerwy
Conwy, LL22 8TY

Notes.

FOR
CONSULTATION
PURPOSES
ONLY.

Do not scale for dimensions.


GAVIN BLAKE RIBA FRSA
CHARTERED ARCHITECT

Client.
Dr & Mrs Wood



job no. 1020
project. The Lodge
Hafodunos, Llangerwy
drawing. Ground Floor Layout
Archaeology

drawing no. PR1020/80 size. A3
date. 5/23 scale. 1/50

This drawing is copyright © Gavin Blake RIBA 2023.

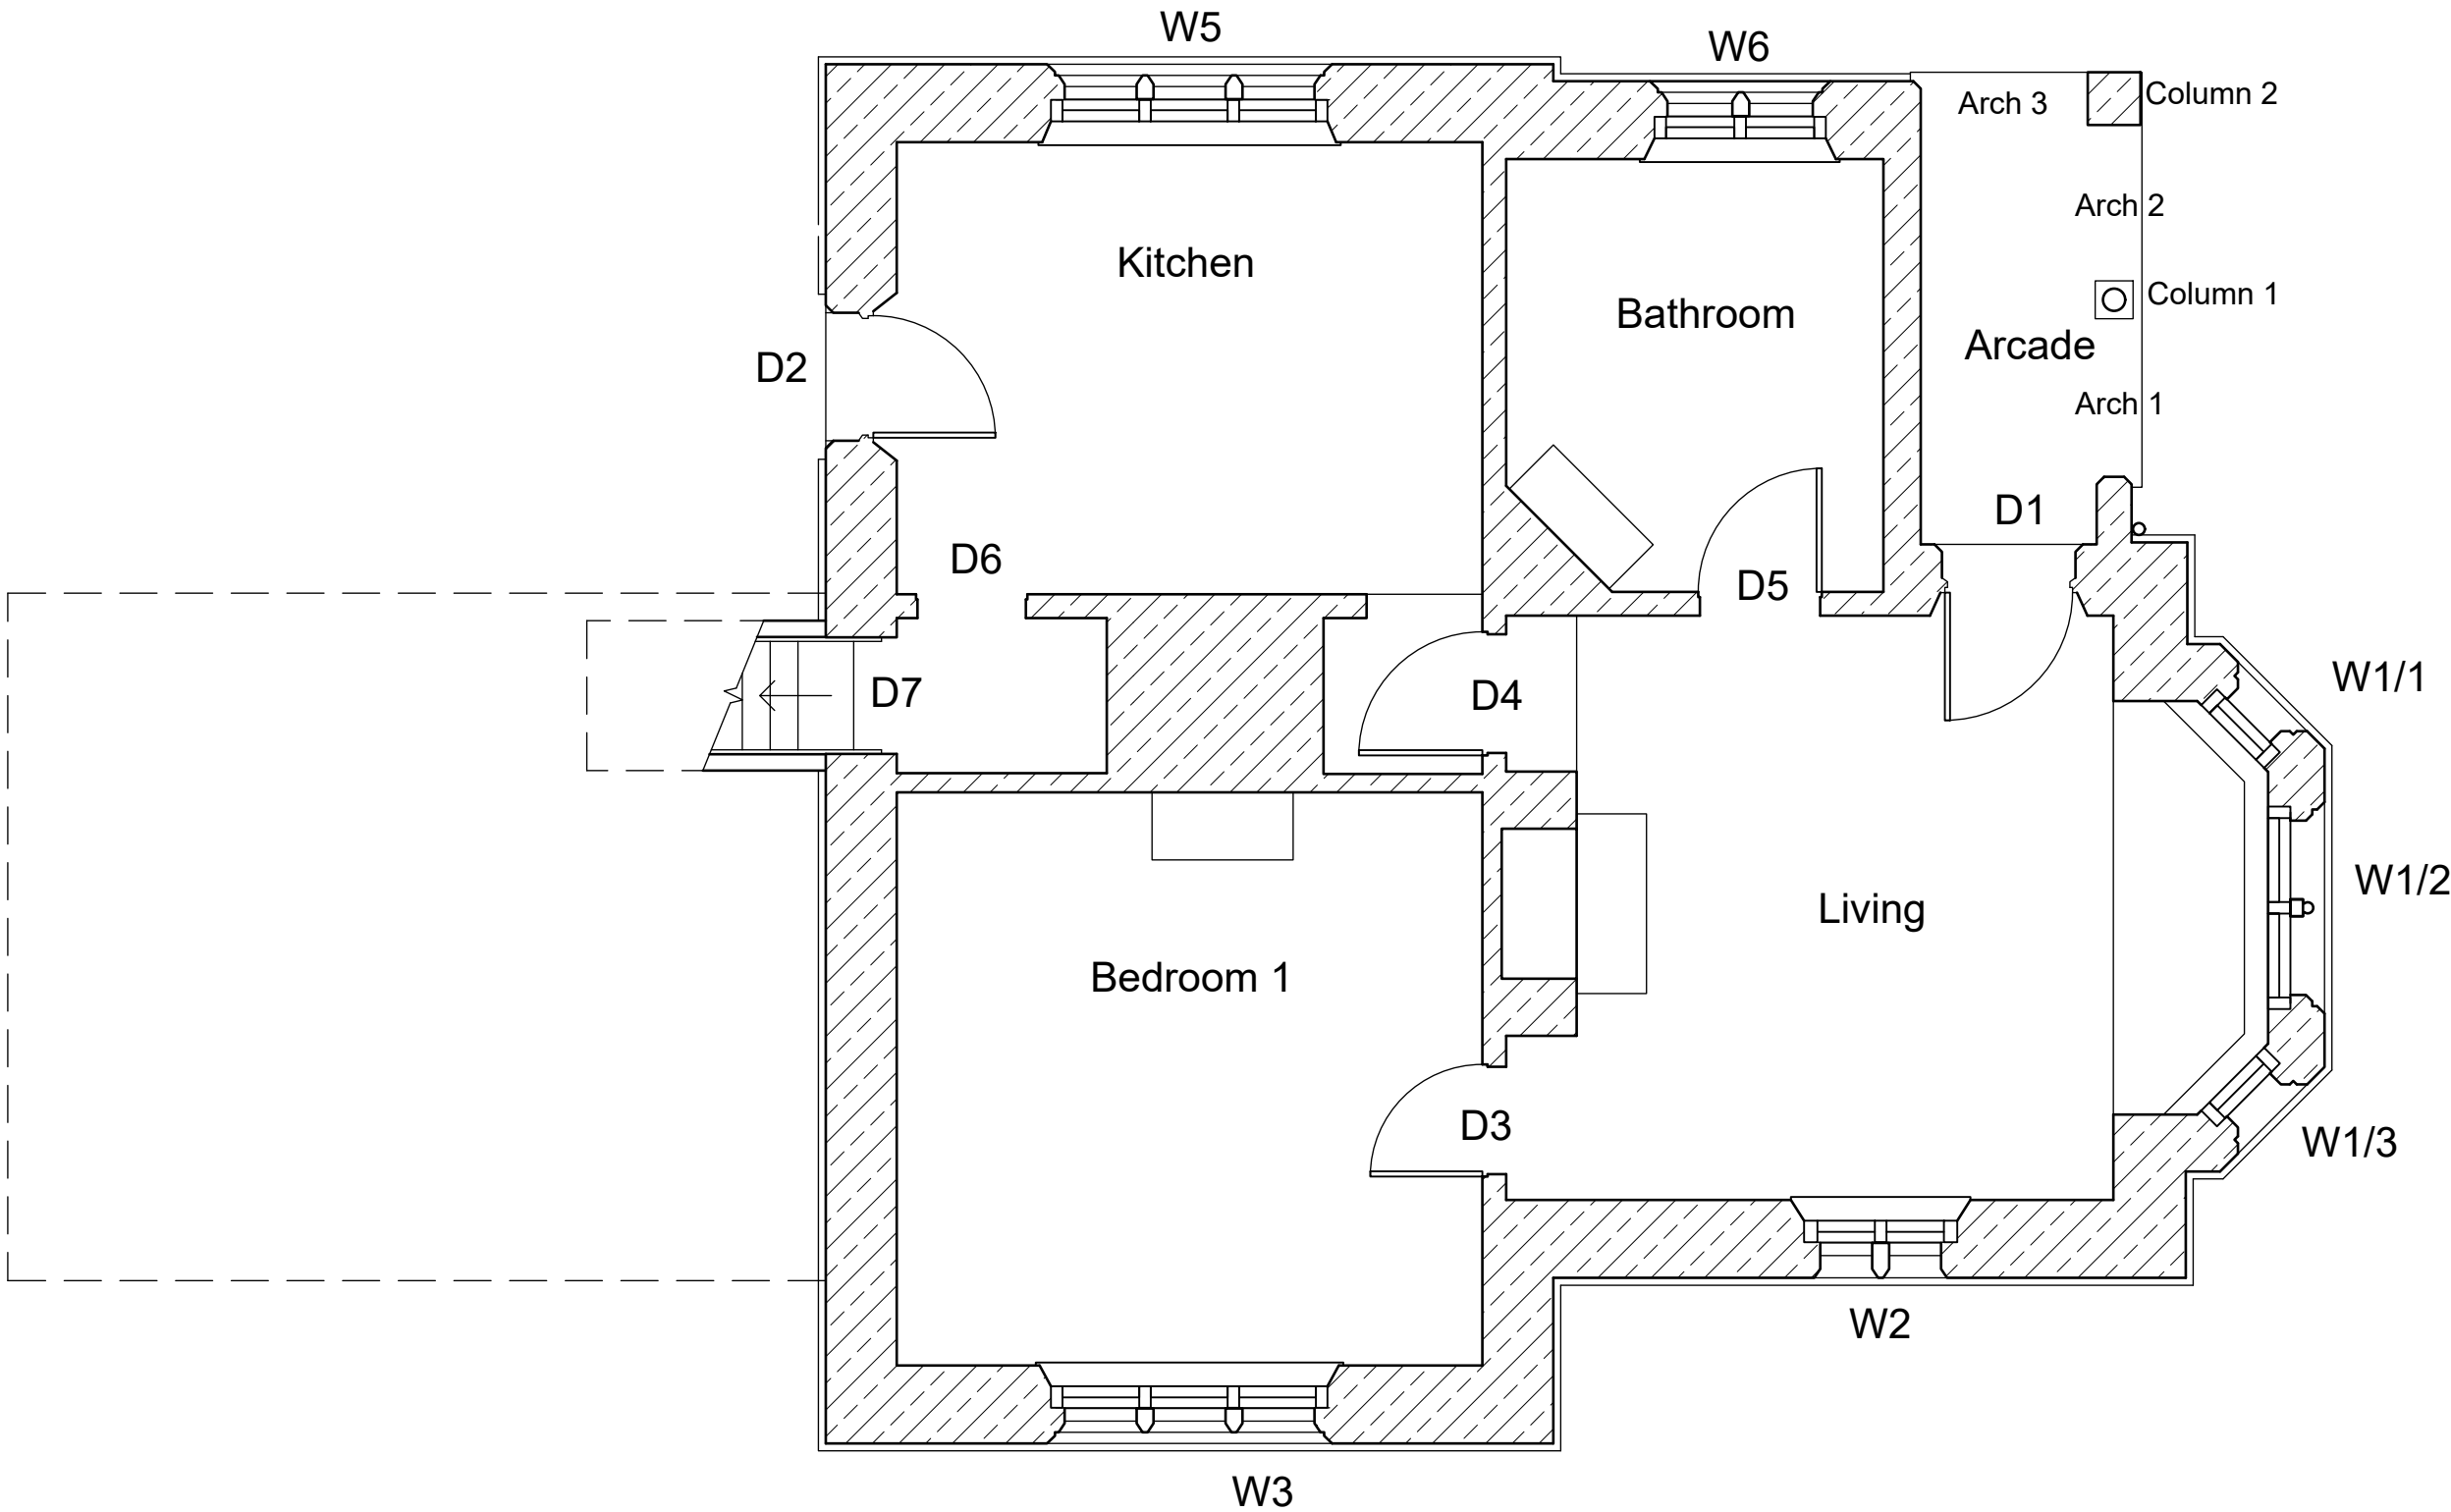

Ground Floor Layout

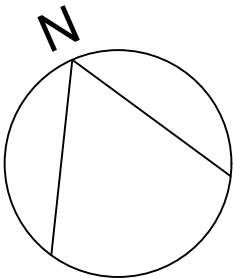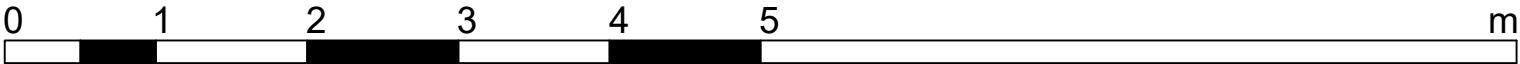

1:50