

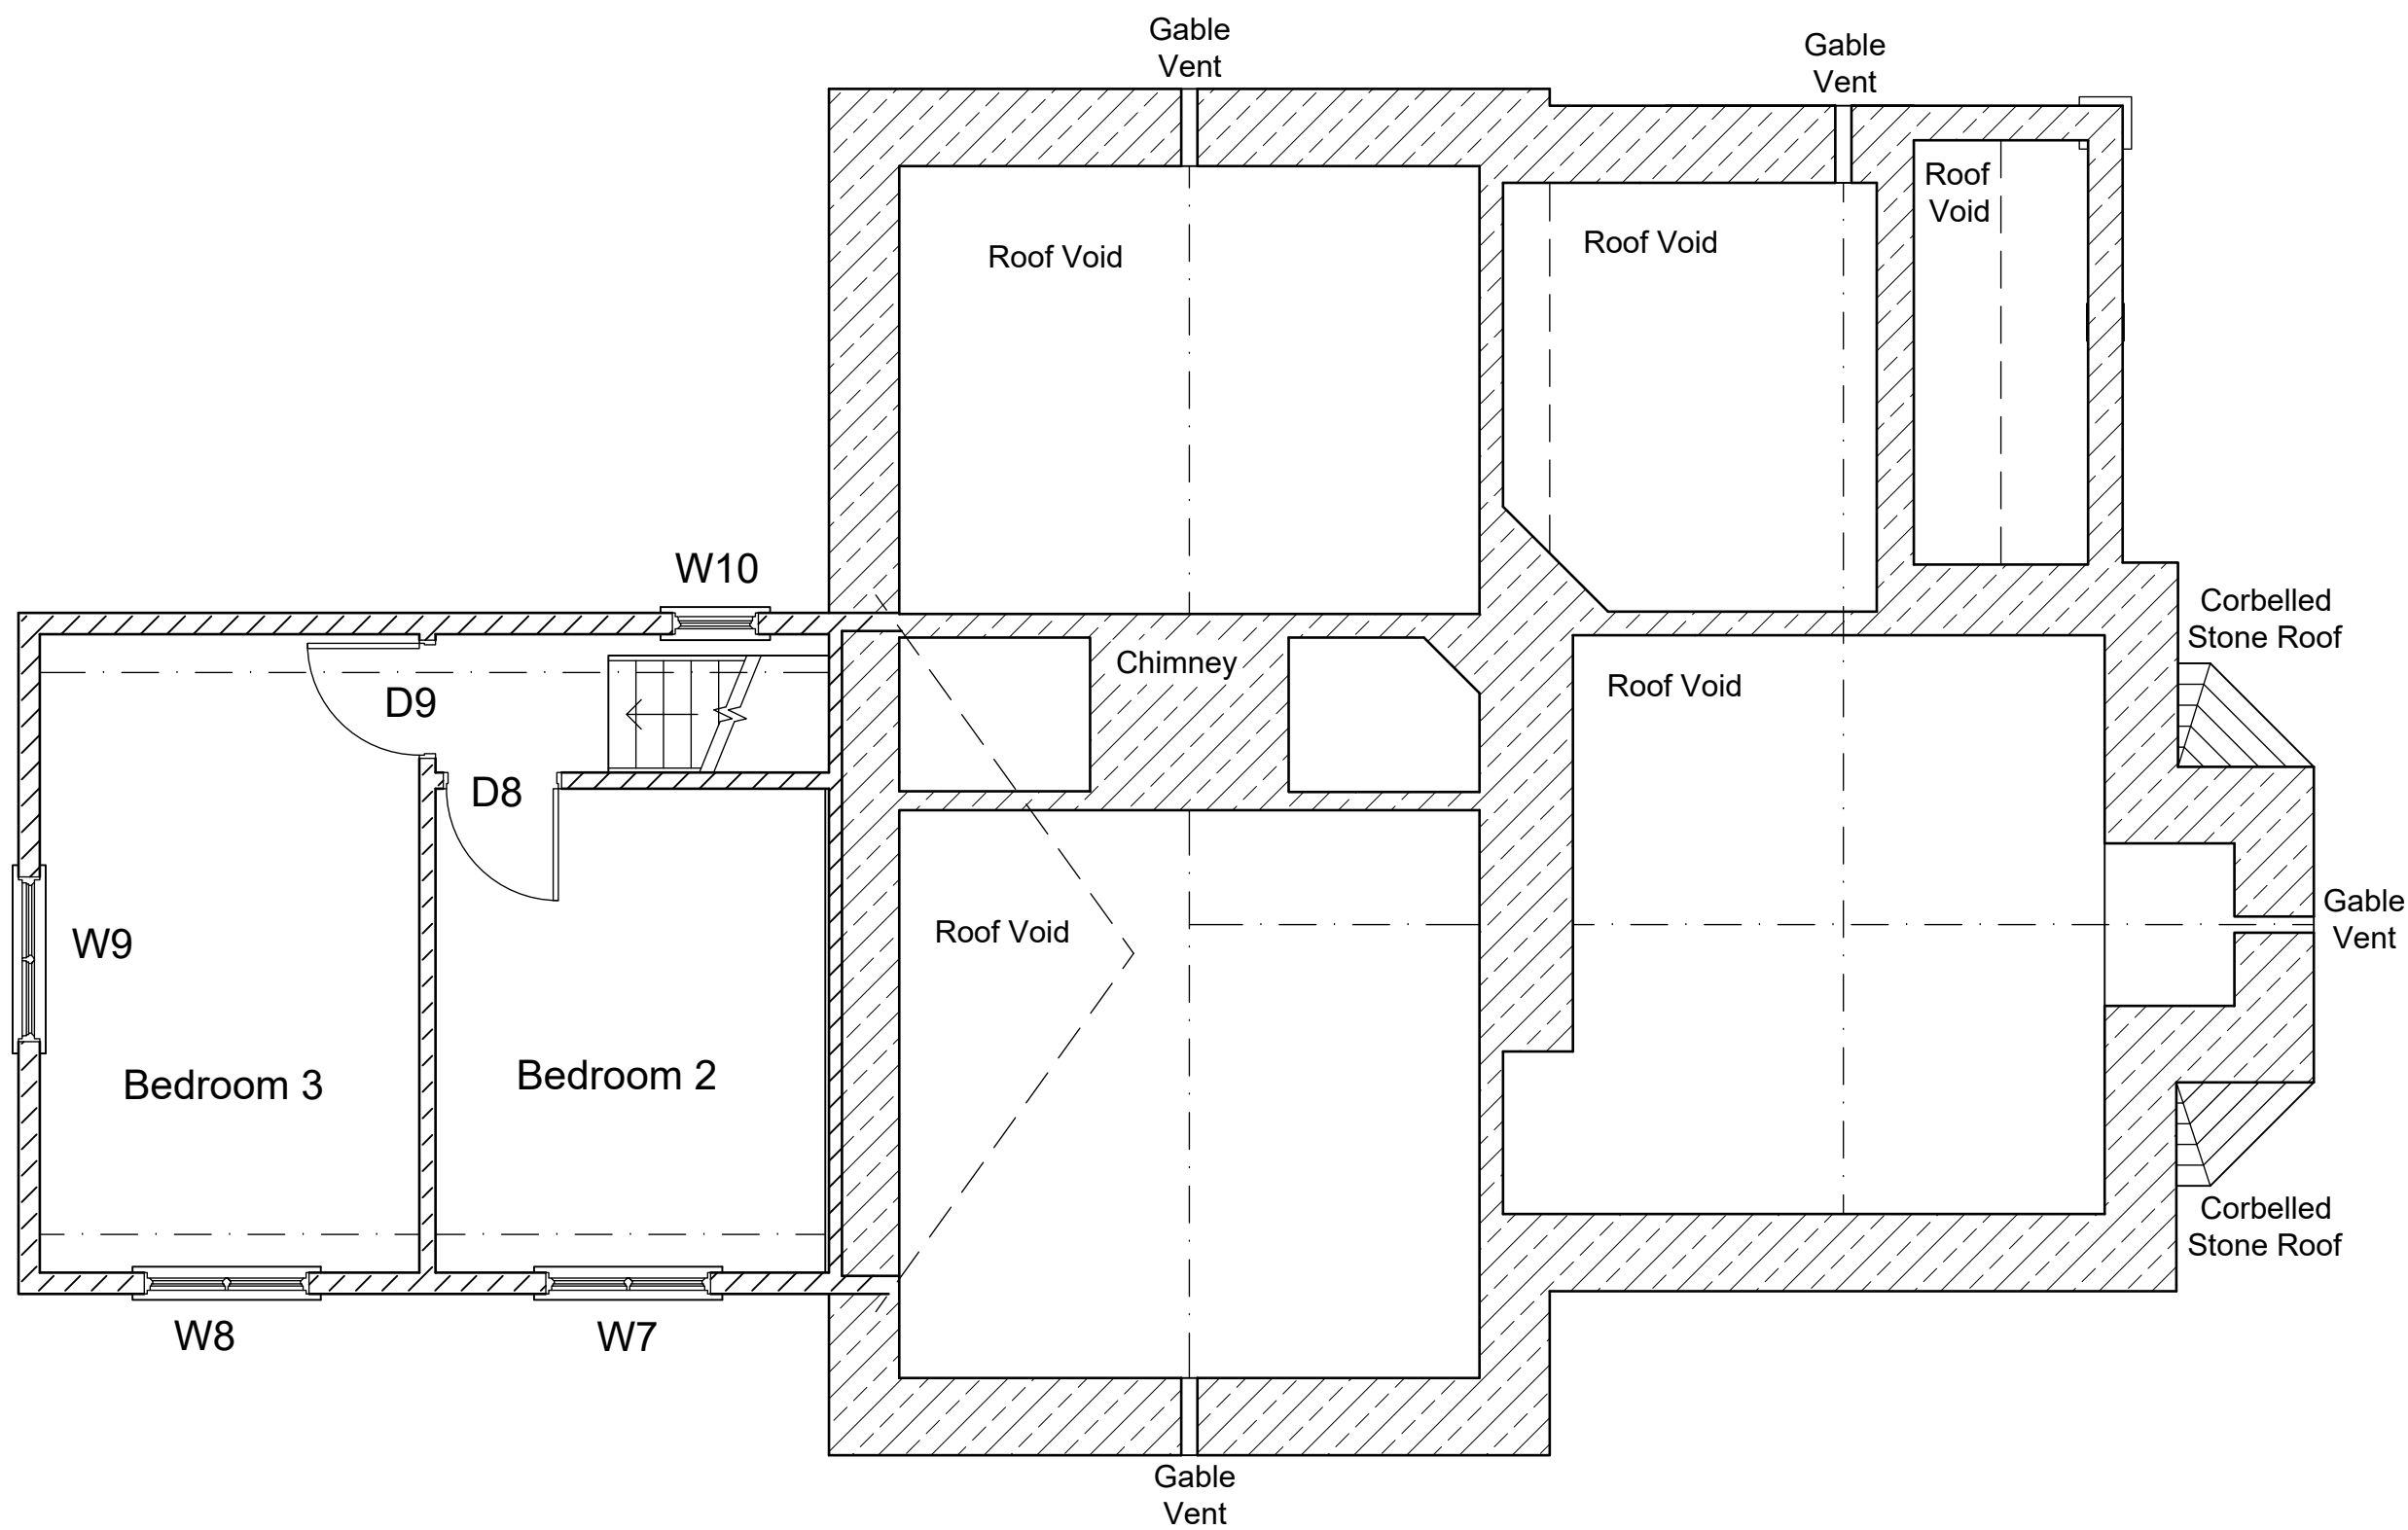


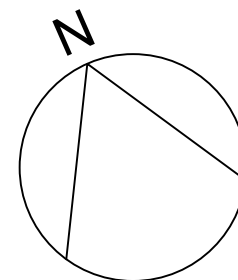

First Floor Layout

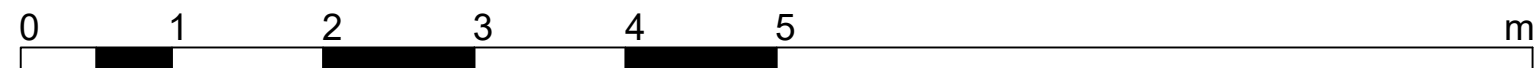

1:50

HAFODUNOS
Llangerwy
Conwy, LL22 8TY

Notes.

**FOR
CONSULTATION
PURPOSES
ONLY.**

Do not scale for dimensions.

GAVIN BLAKE RIBA FRSA
CHARTERED ARCHITECT

Client.

Dr & Mrs Wood

job no. 1020
project. The Lodge
Hafodunos, Llangerwy
drawing. First Floor Layout
Archaeology.....

drawing no. PR2020/81 size. A3
date. 5/23 scale. 1/50

This drawing is copyright © Gavin Blake RIBA 2023.