


Elevation of the south portal of Chirk canal tunnel and adjacent railway tunnel, Chirk, Wrexham (NPRNs: 406637 and 87003)

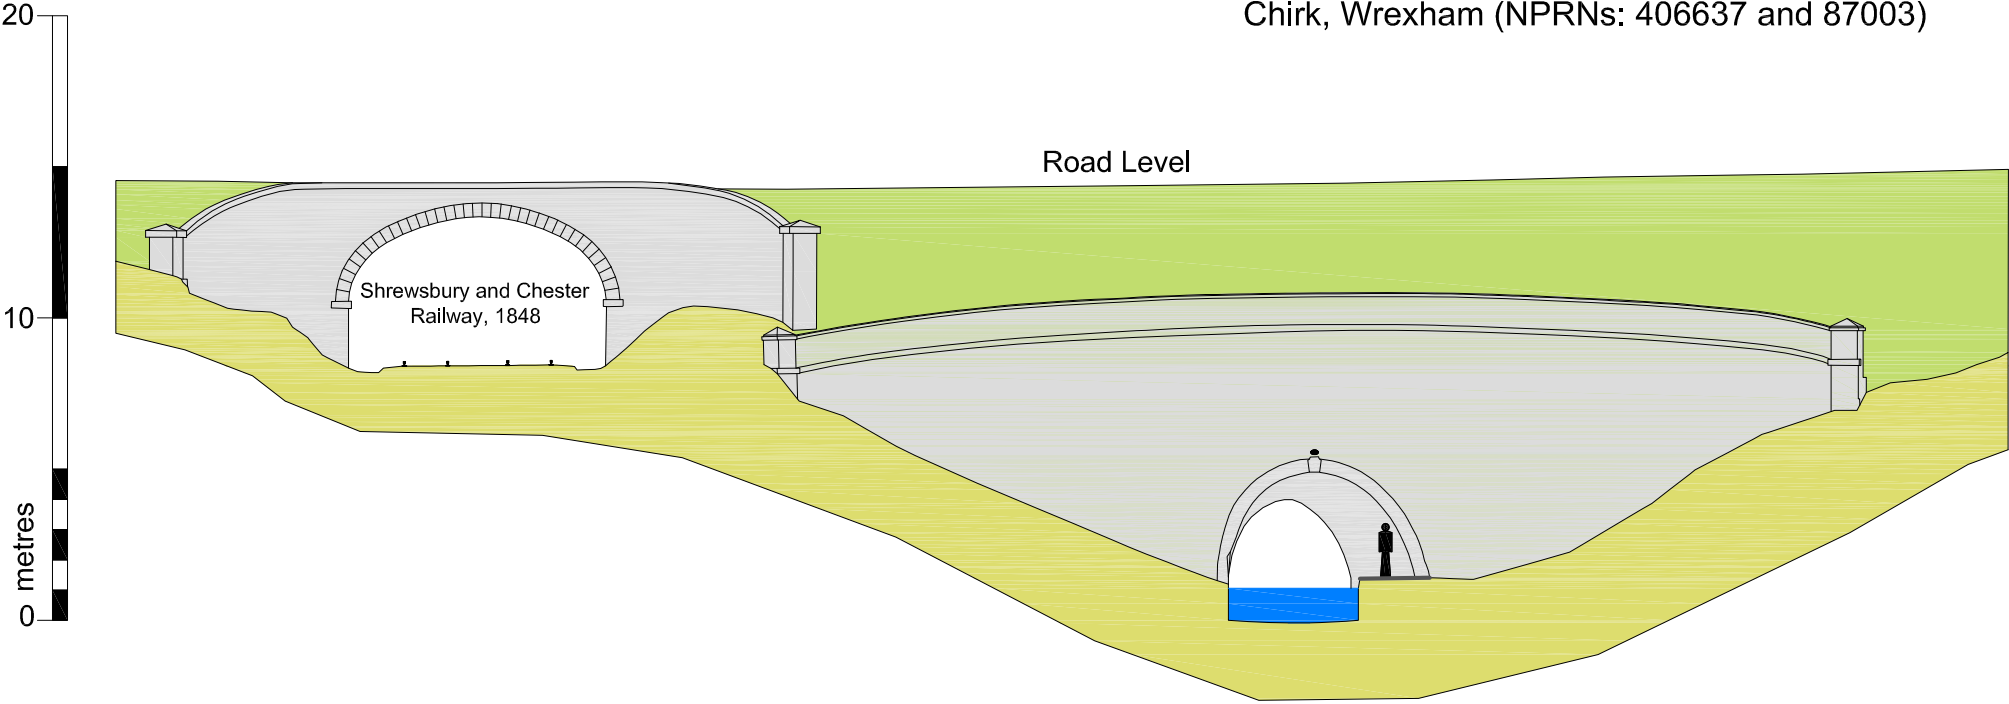

Survey Date: June 2007 (printed Dec. 2007 at 1:250 scale)
Survey Staff: LB

