

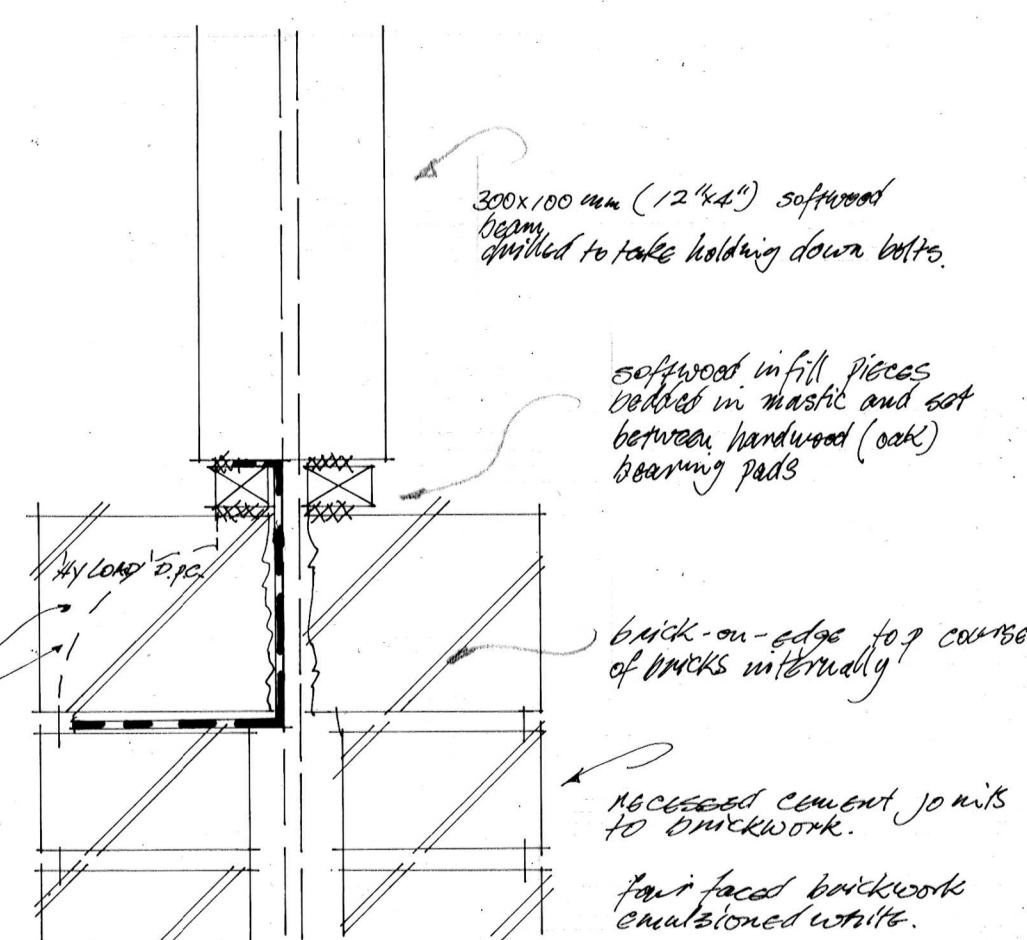
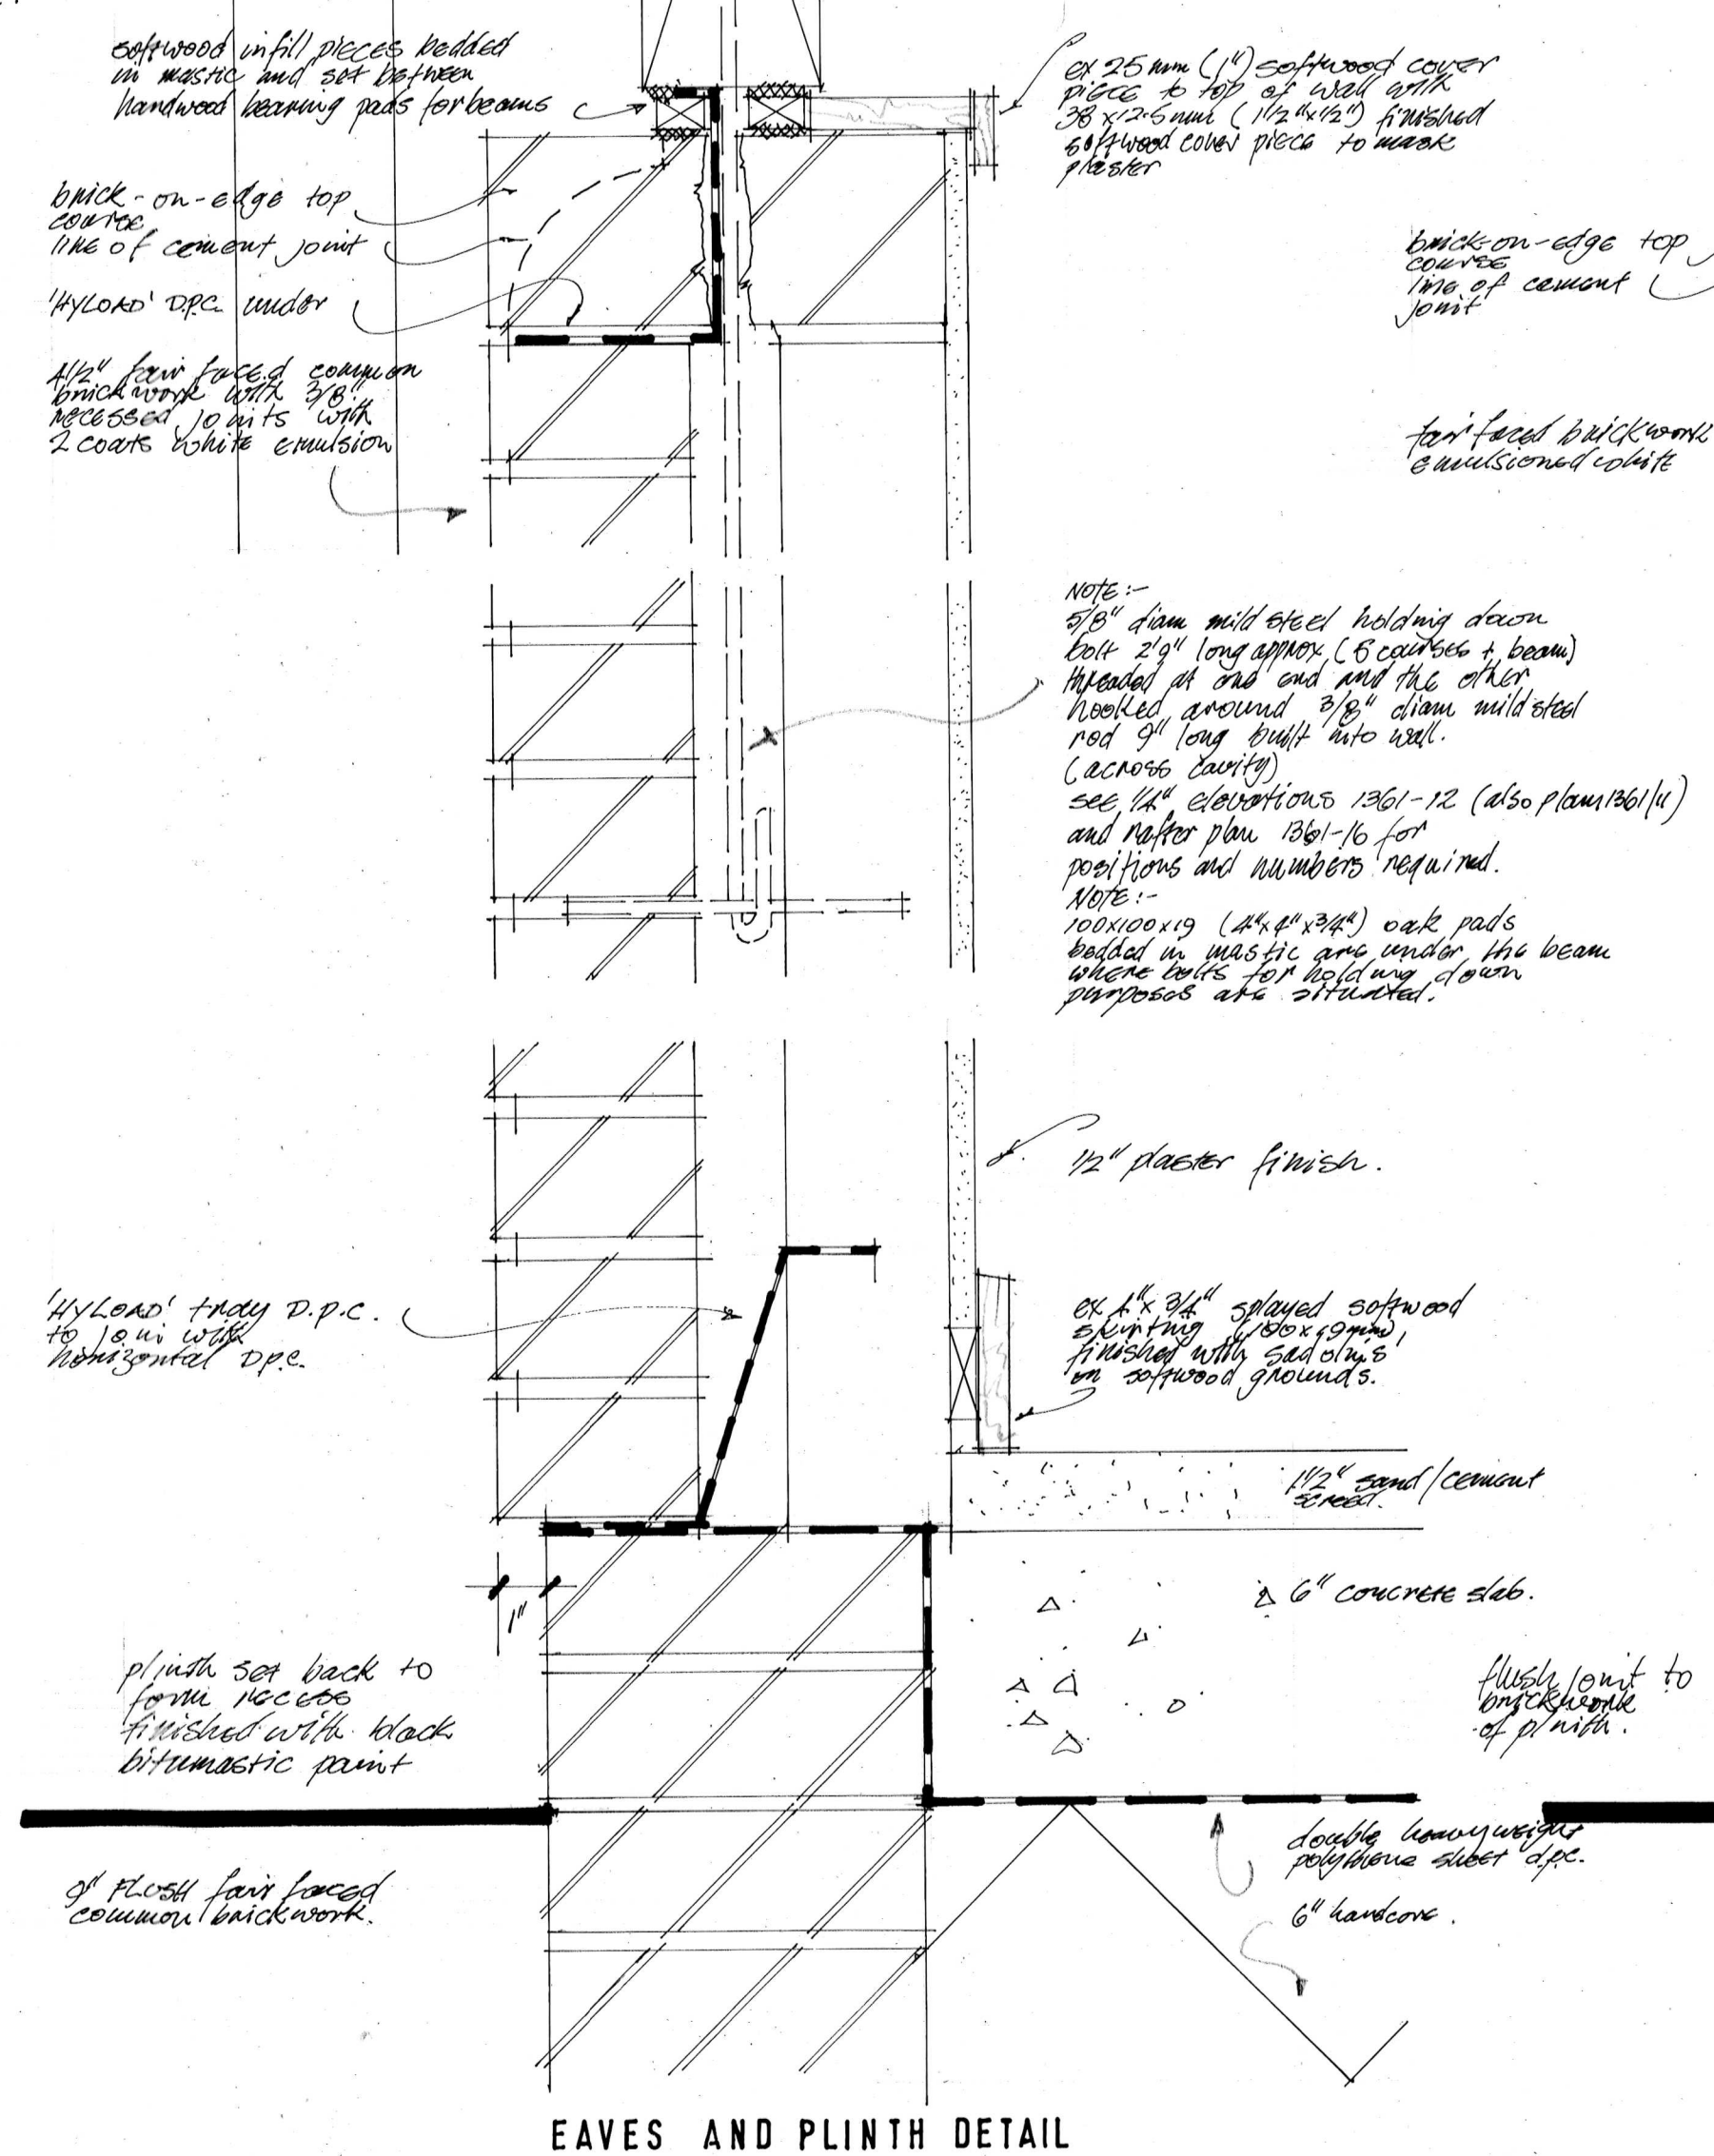



NO.	AMENDMENT	DATE	INTL.
JOB	HOUSE FOR MR & MRS A.GODFREY EVENLODE AVE. PENARTH		
TITLE	VERTICAL SECTIONS THROUGH EXTERNAL WALLS		
SCALES 1/4 FULL SIZE			
DATE	JAN 73	JOB NO.	DRAWING NO.
DRAWN	<i>WJH</i>	1361	30
CHECKED			
HIRD AND BROOKS F/ARIBA FRTP I ARCHITECTS AND PLANNING CONSULTANTS 30 STANWELL ROAD PENARTH TEL 70412-2			

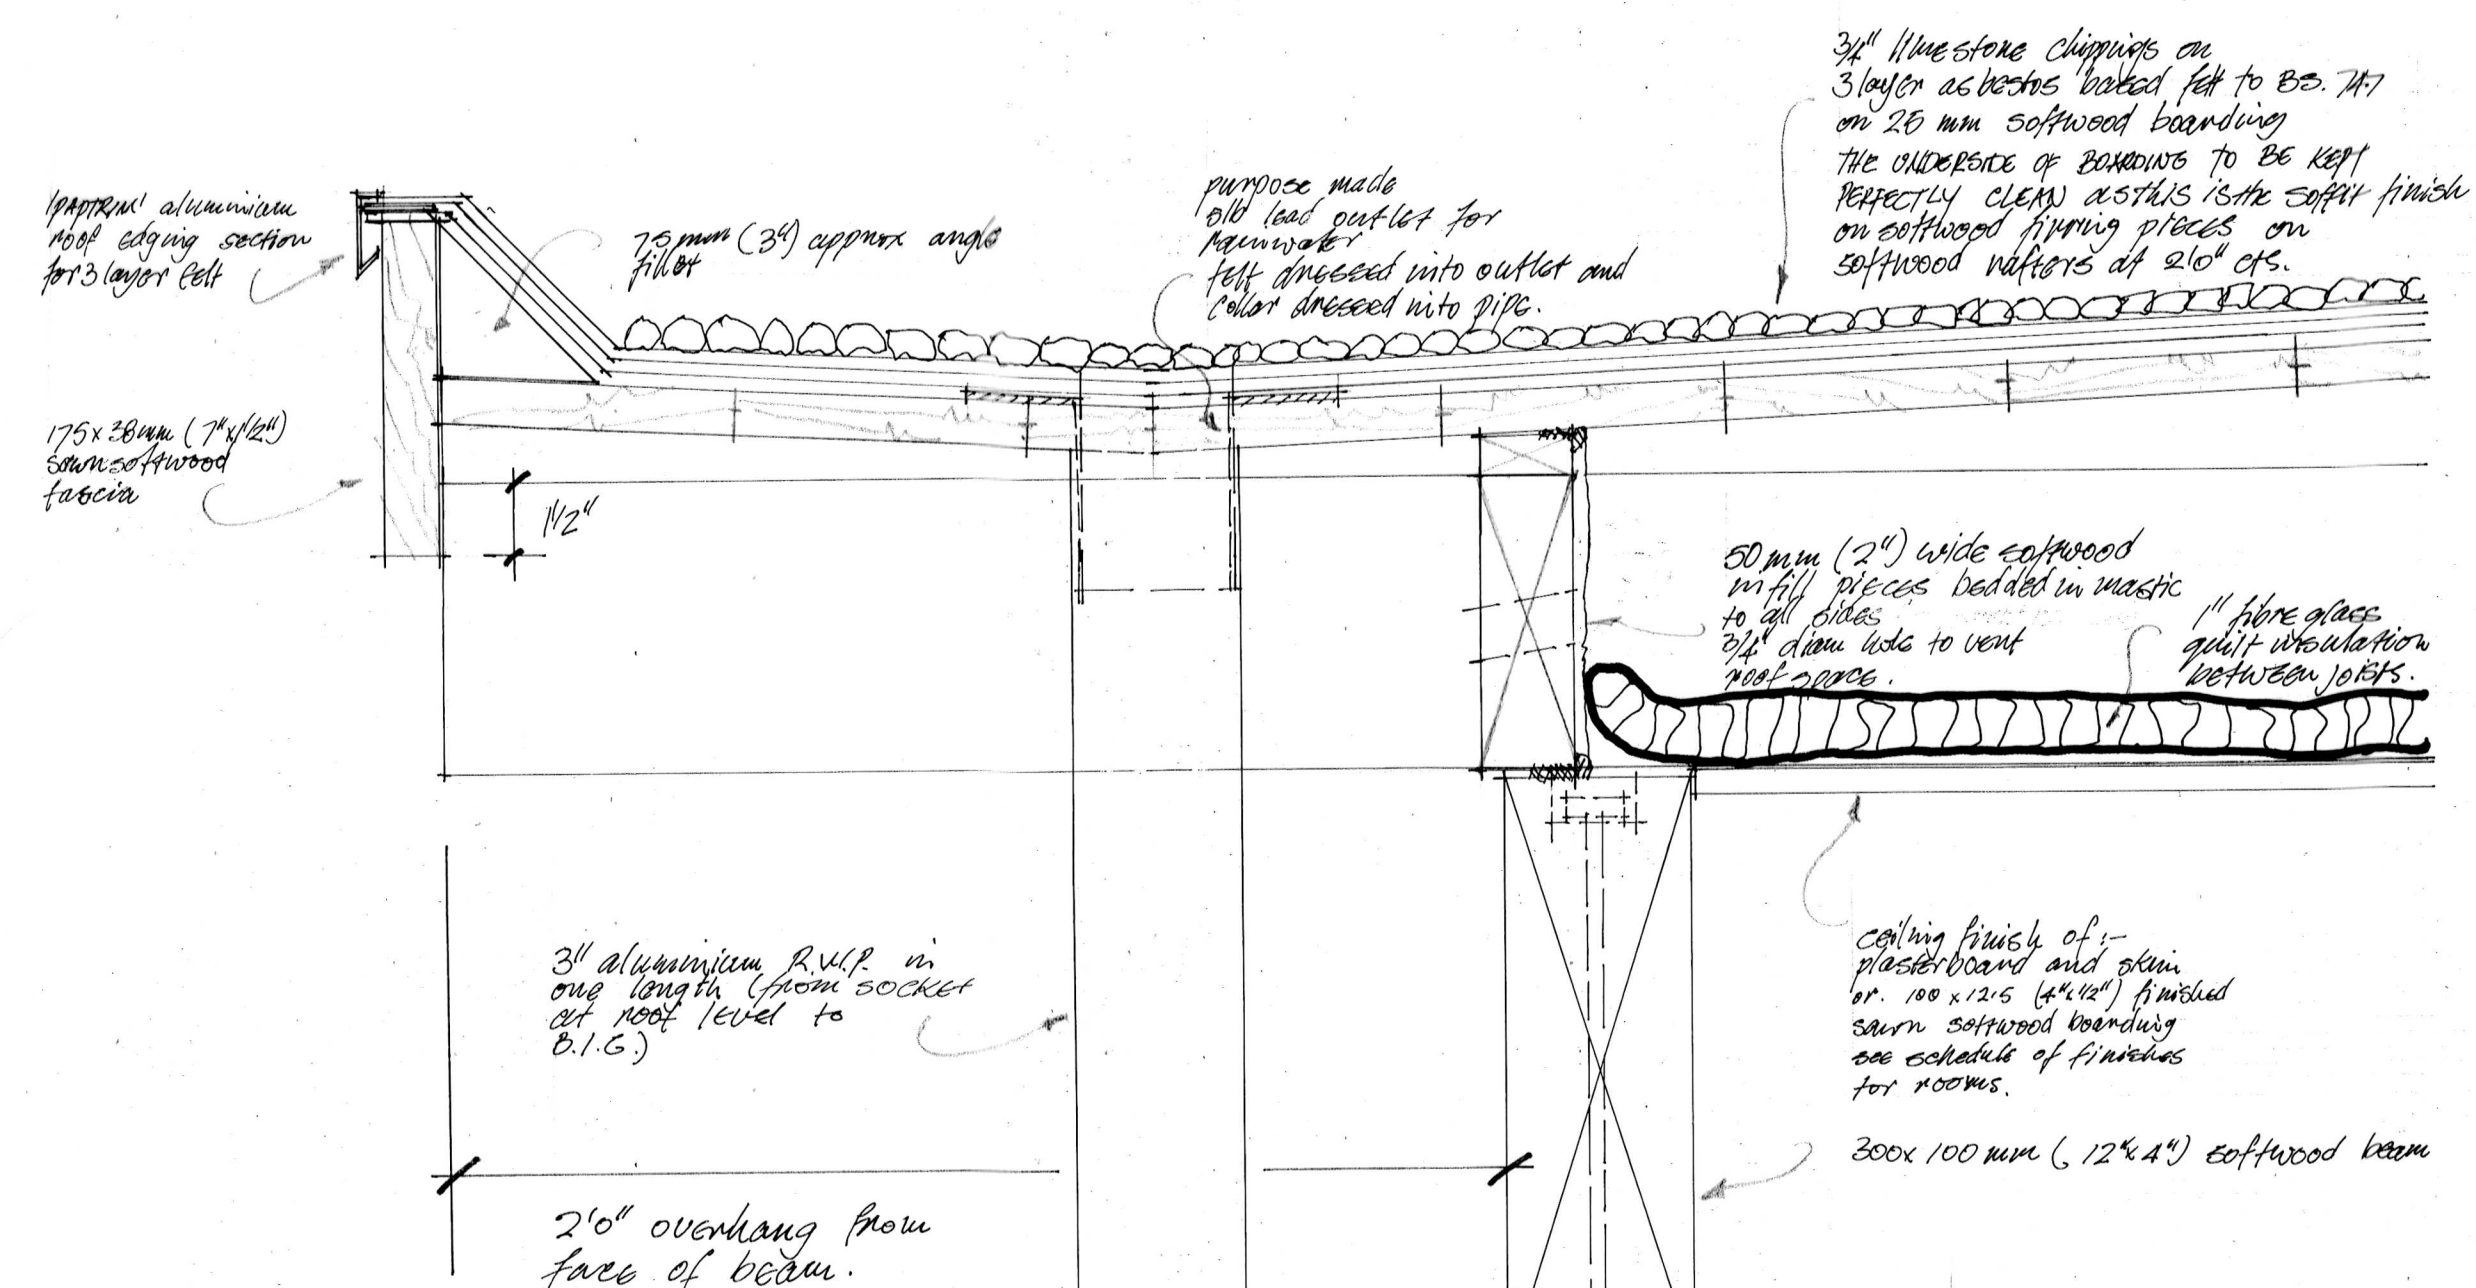

BEAM OVER FACED BRICKWORK
INTERNALLY AND EXTERNALLY

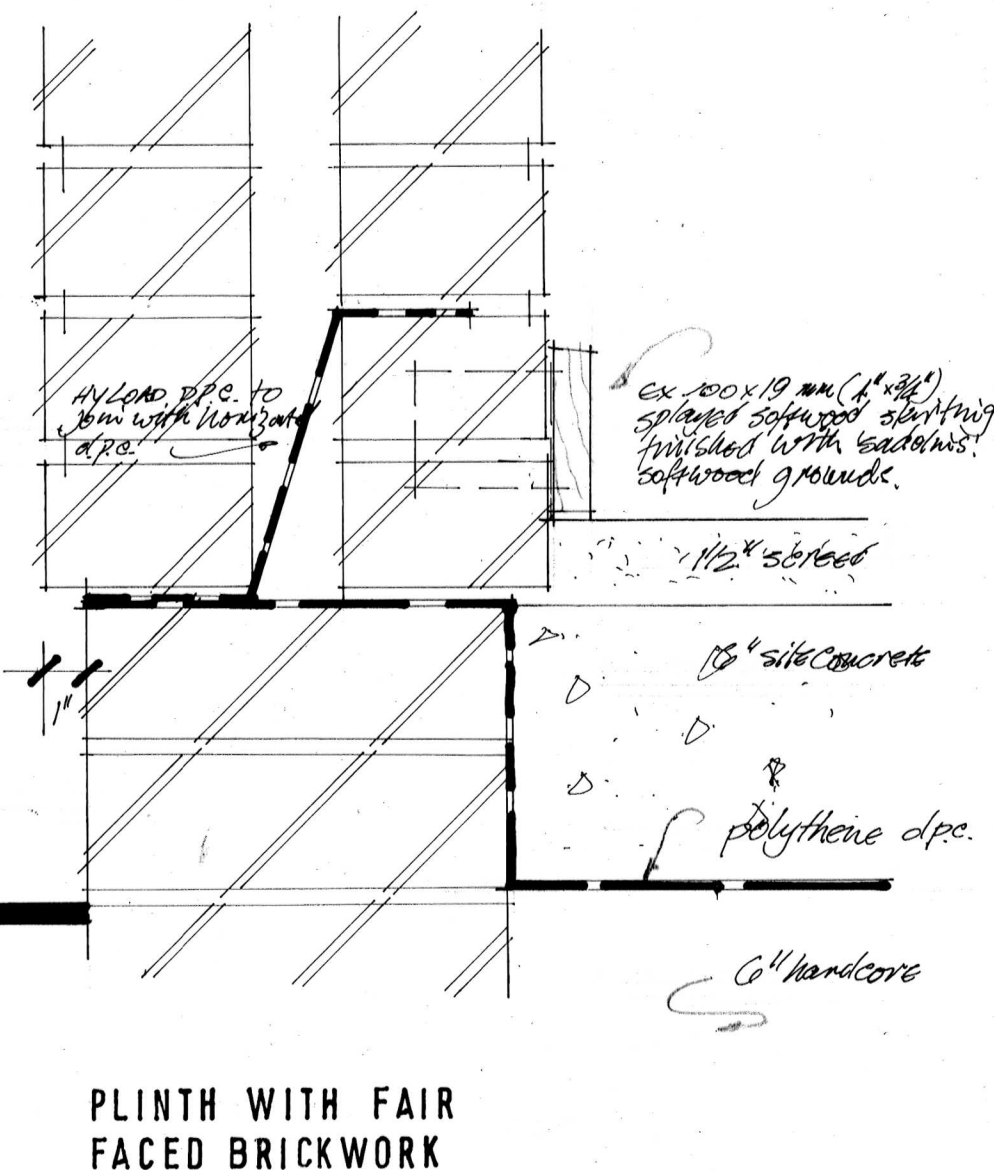

PLINTH WITH FAIR
FACED BRICKWORK

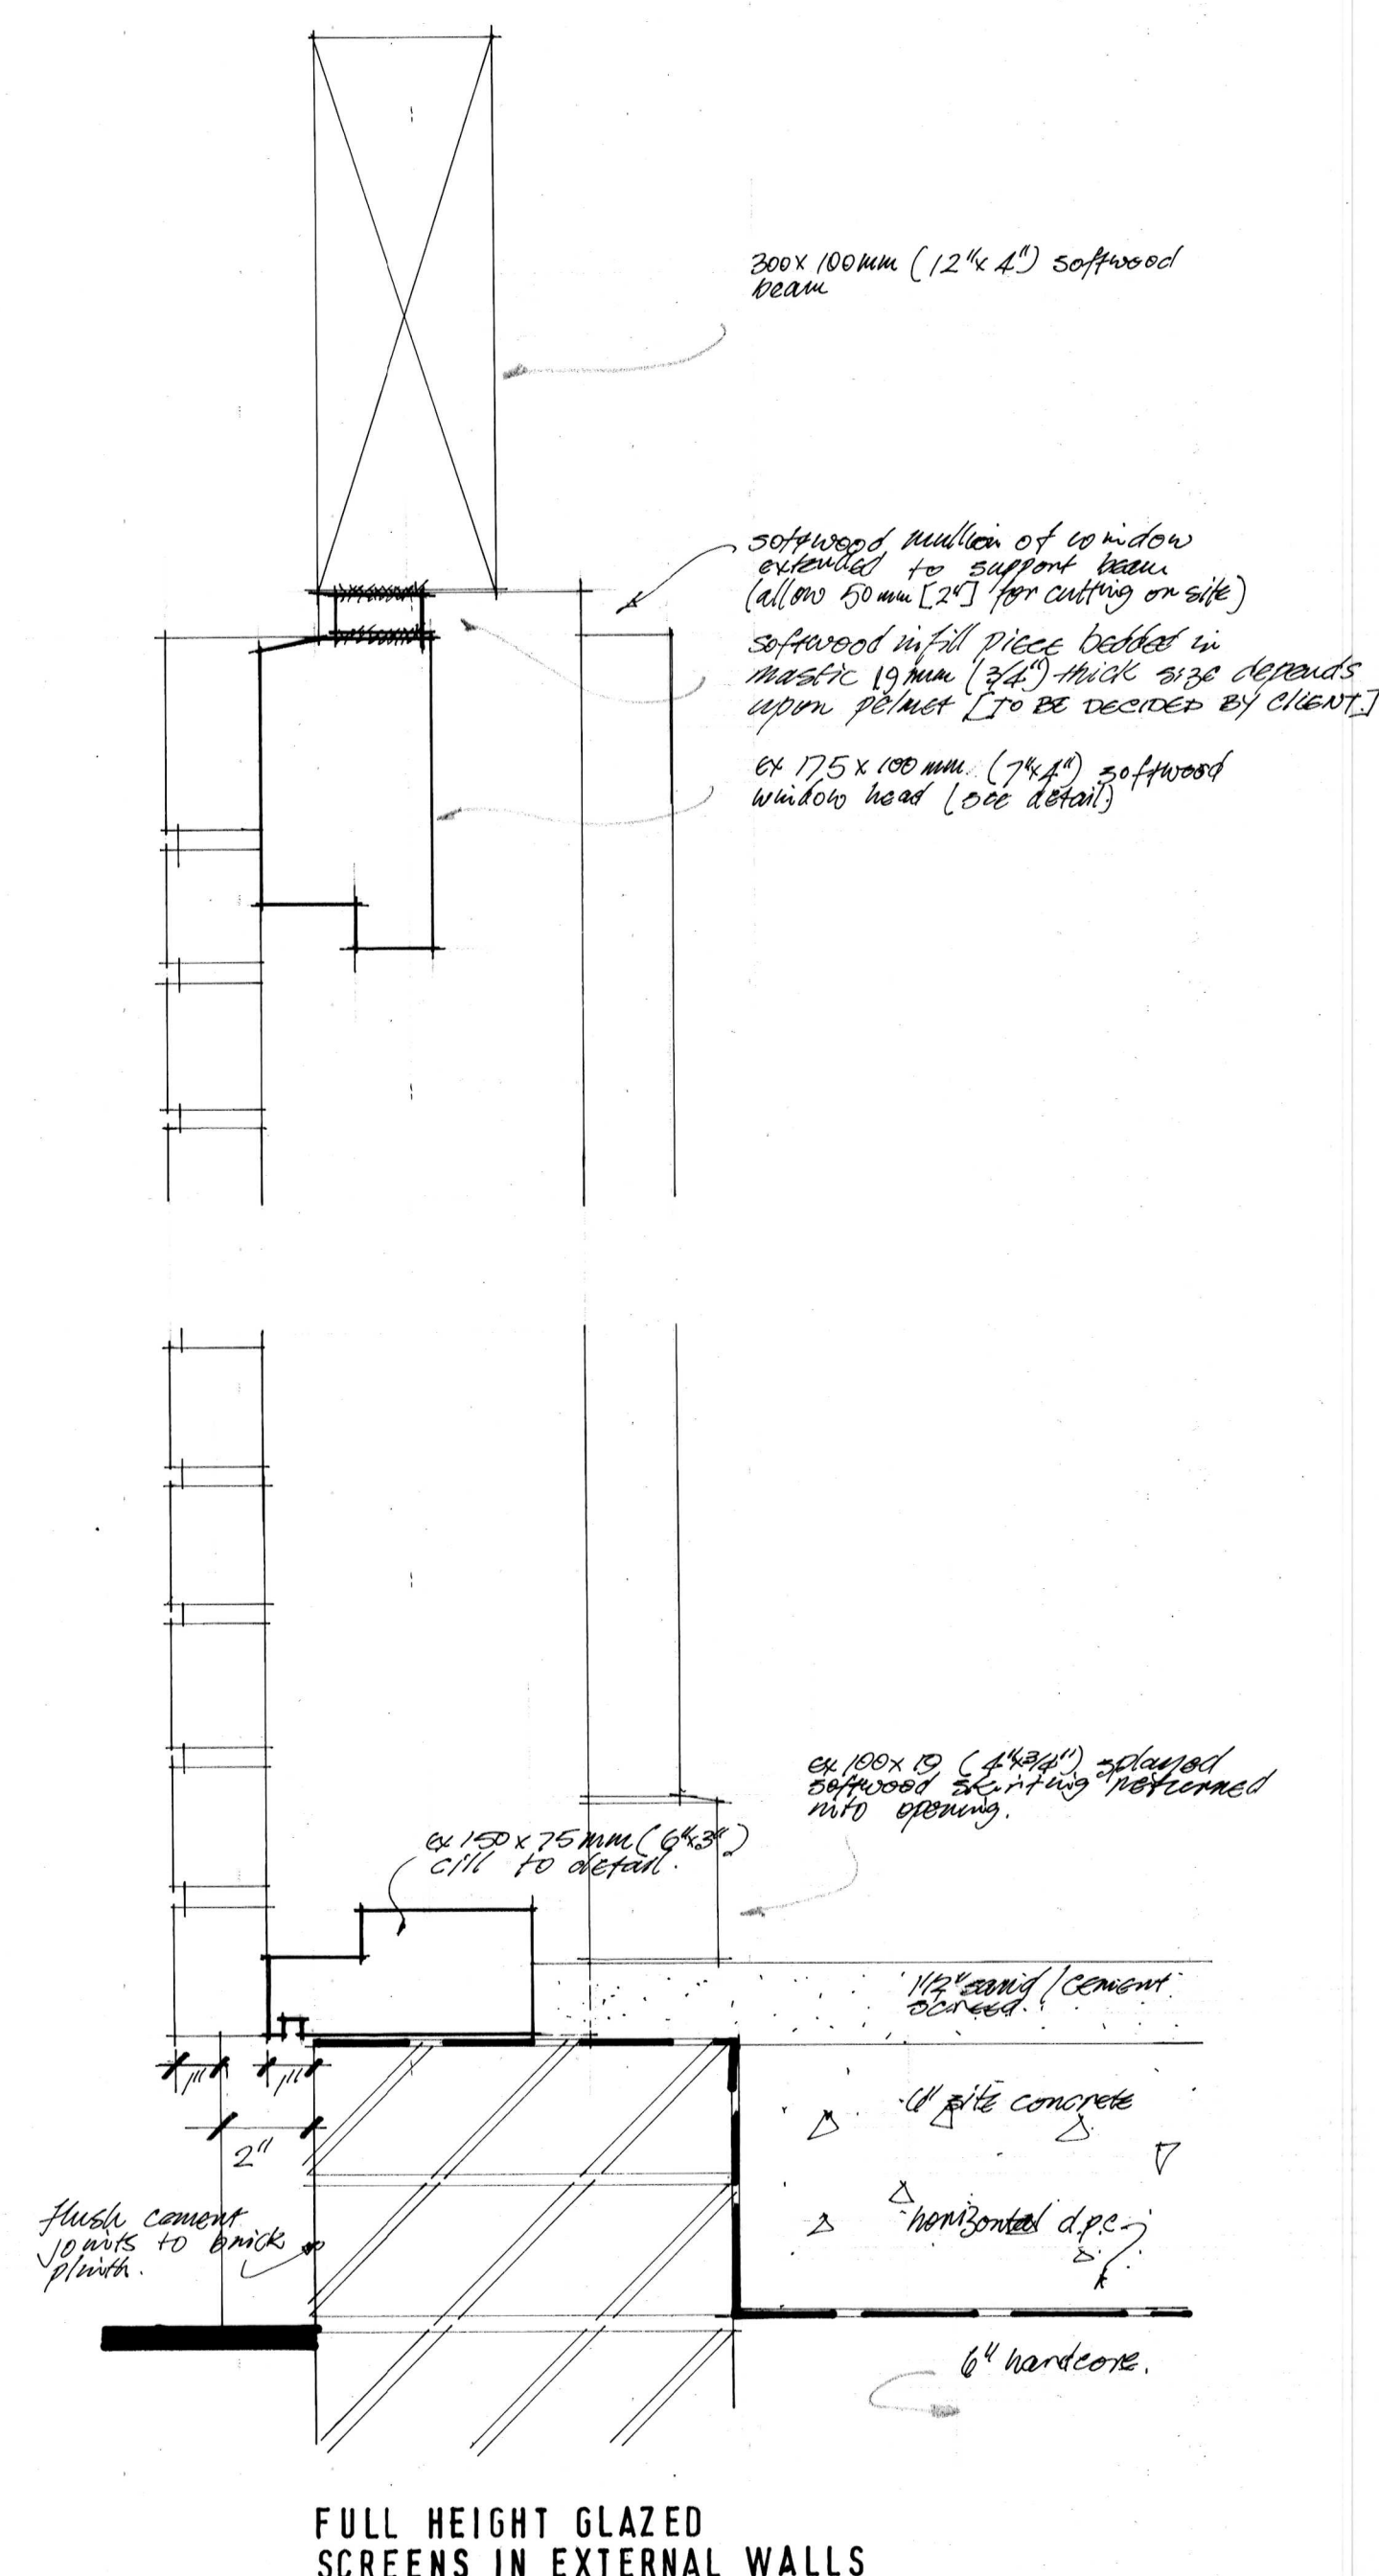

FULL HEIGHT GLAZED
SCREENS IN EXTERNAL WALLS