
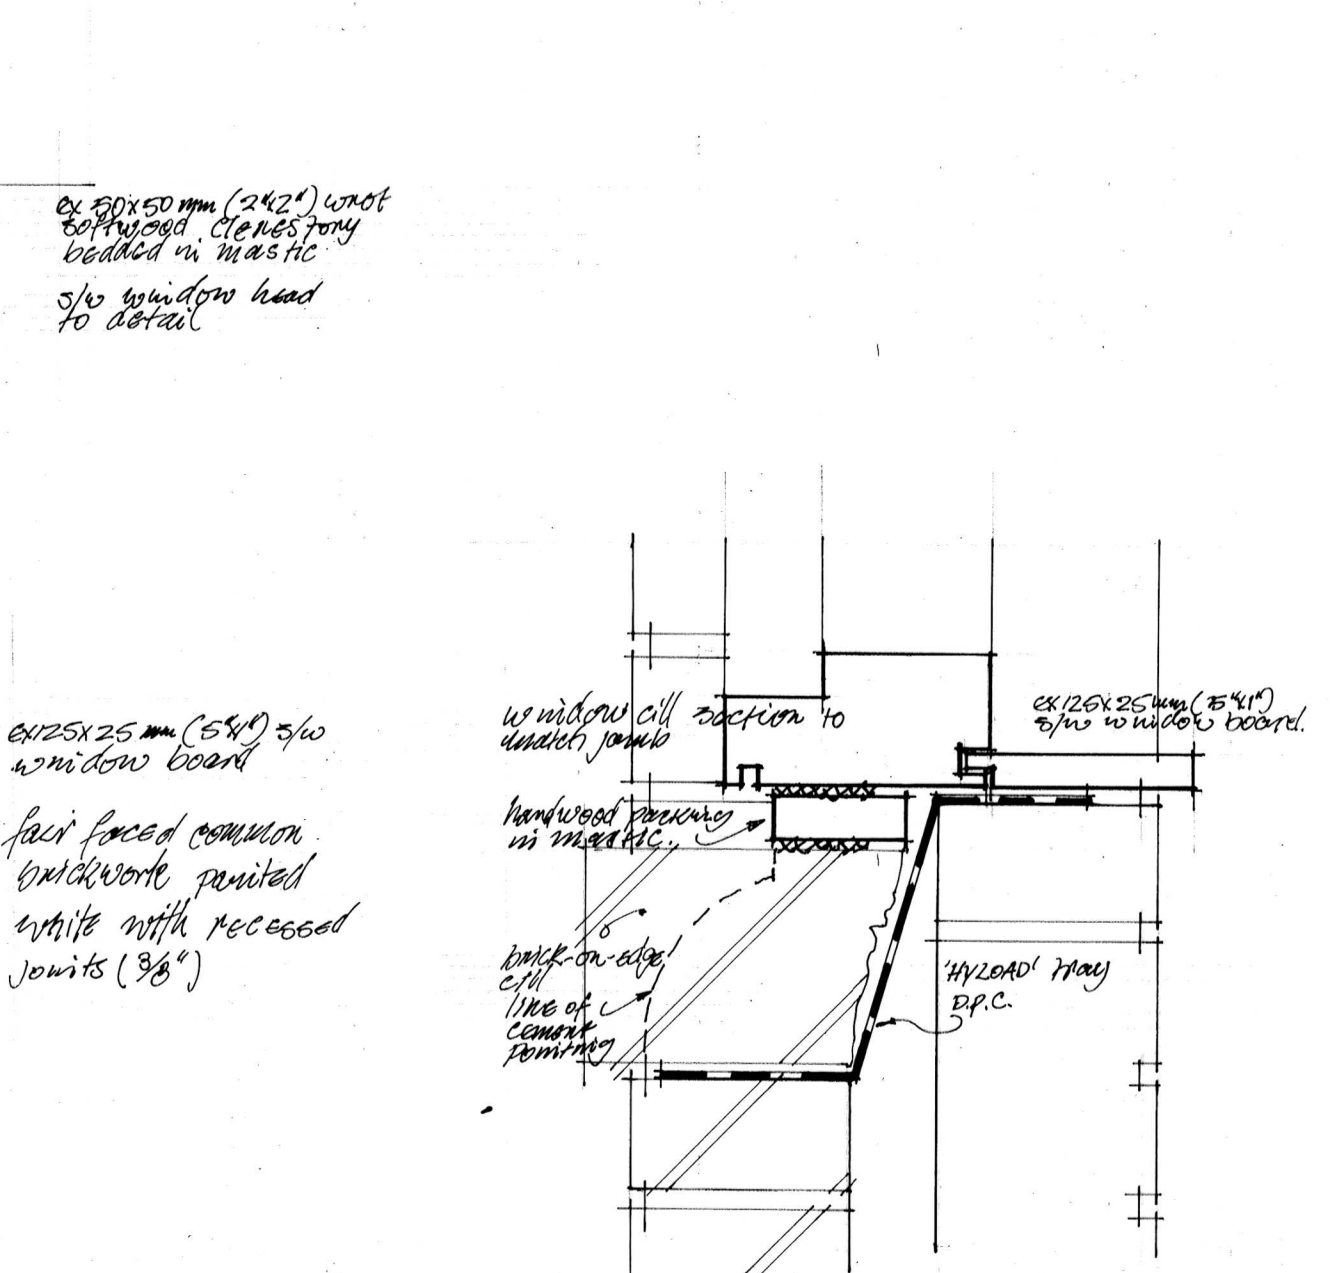
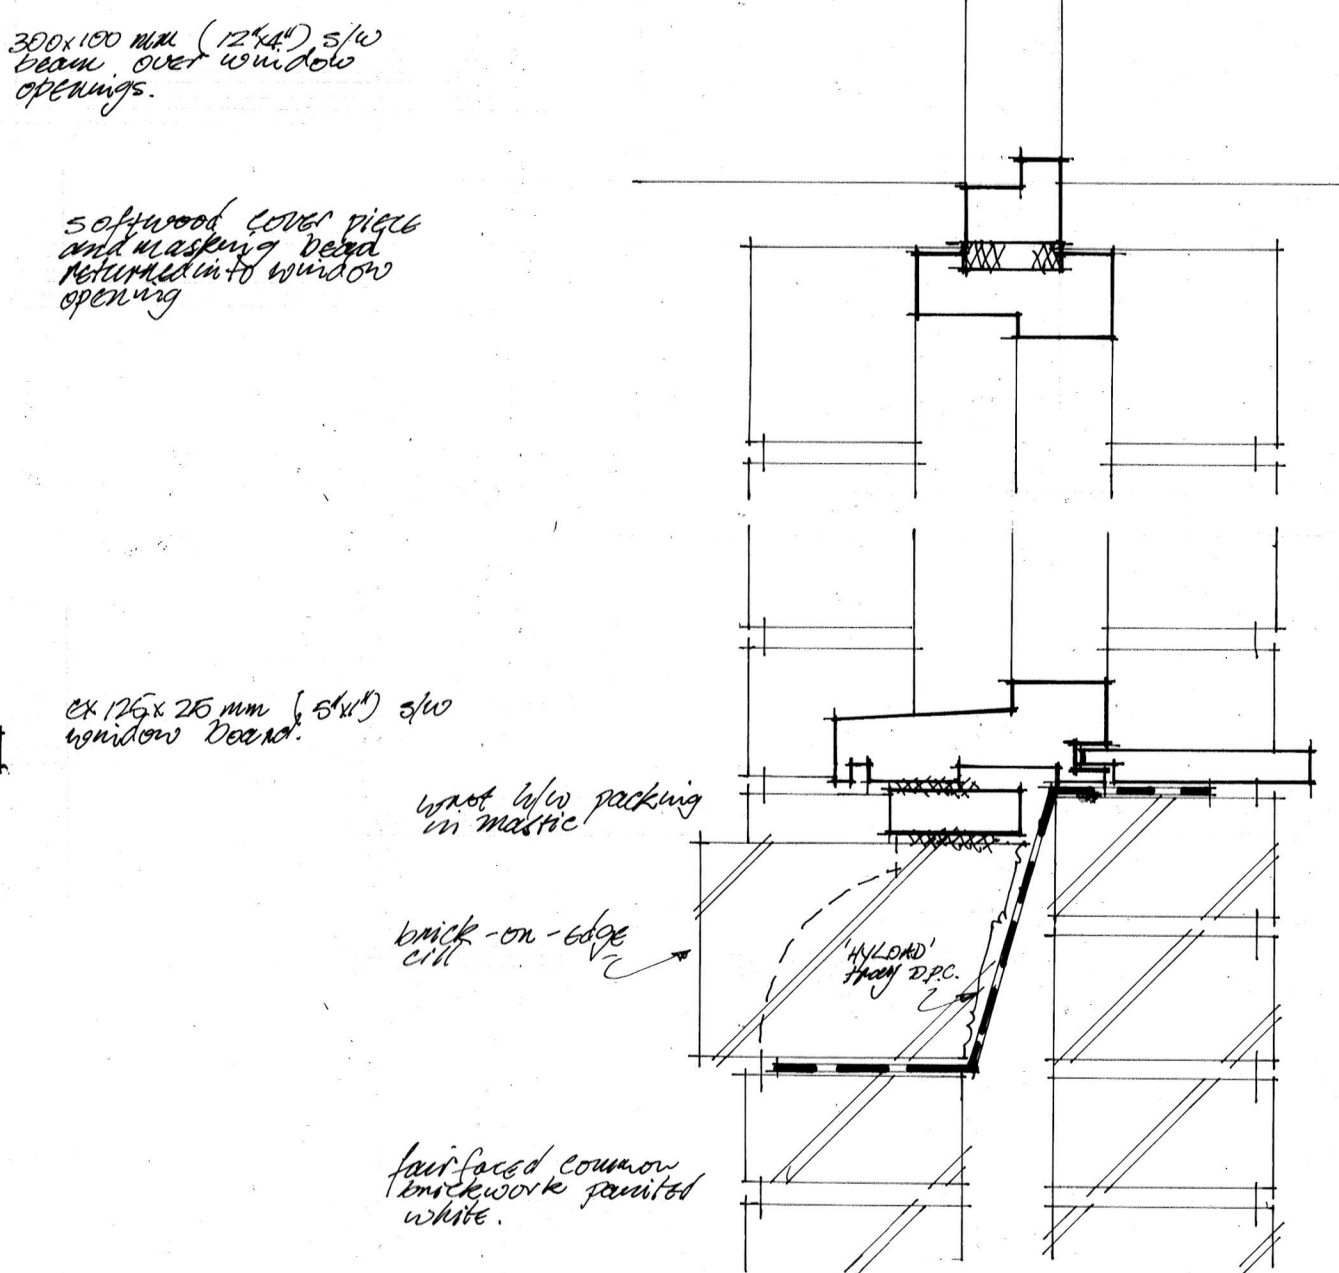
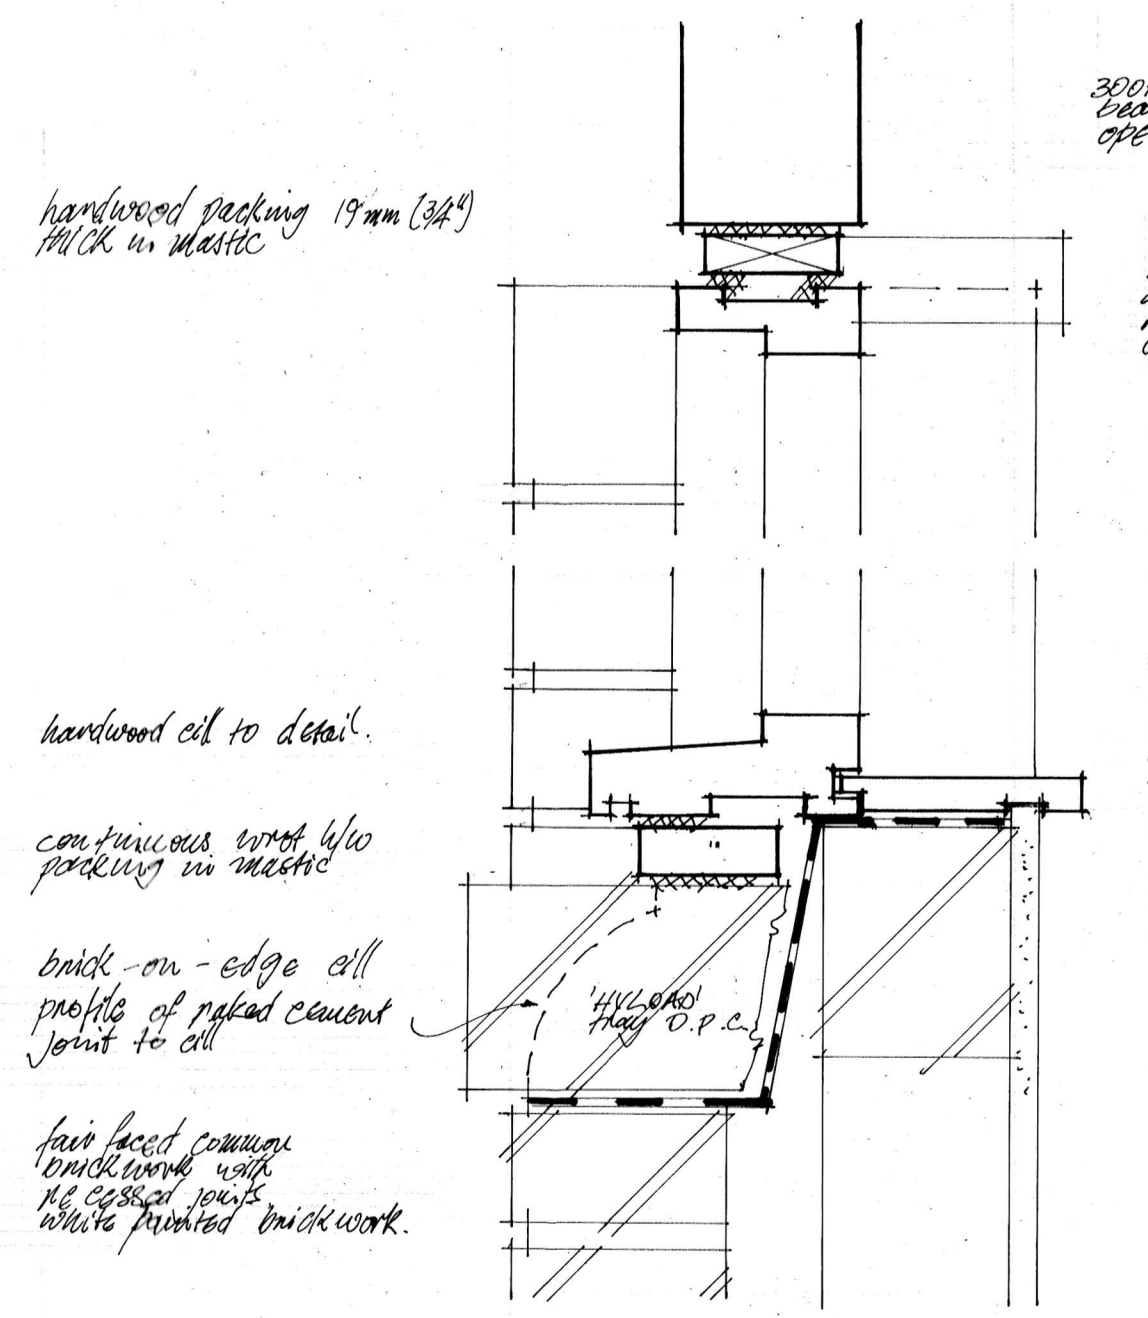
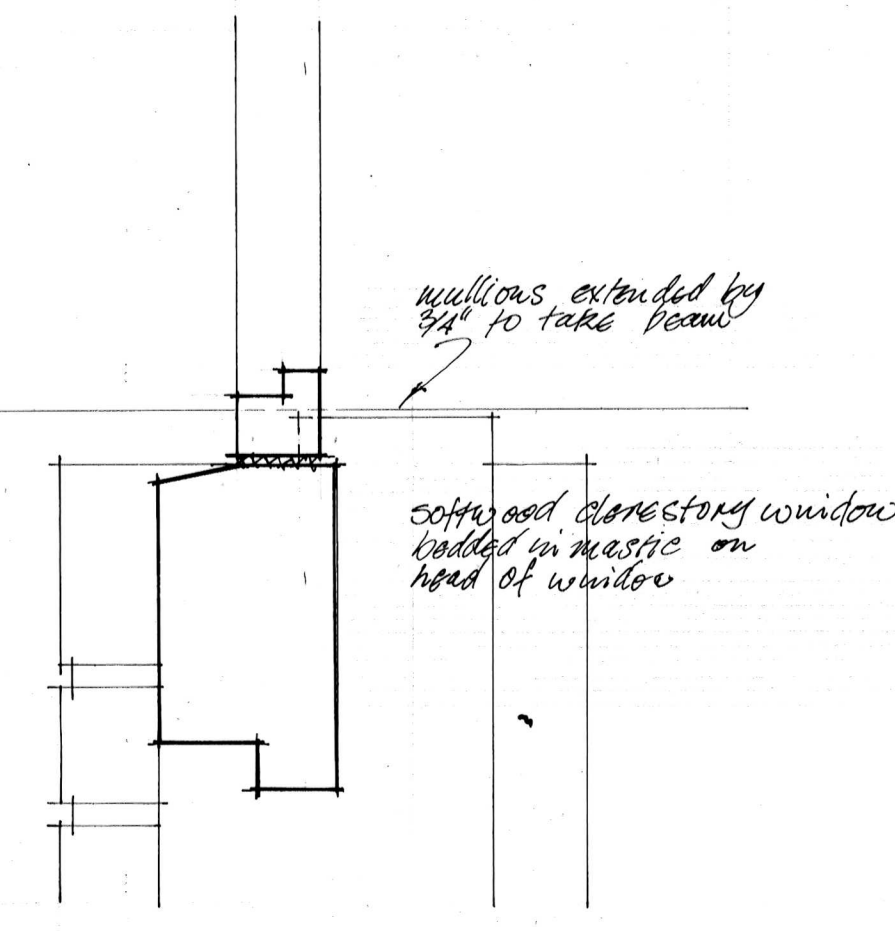
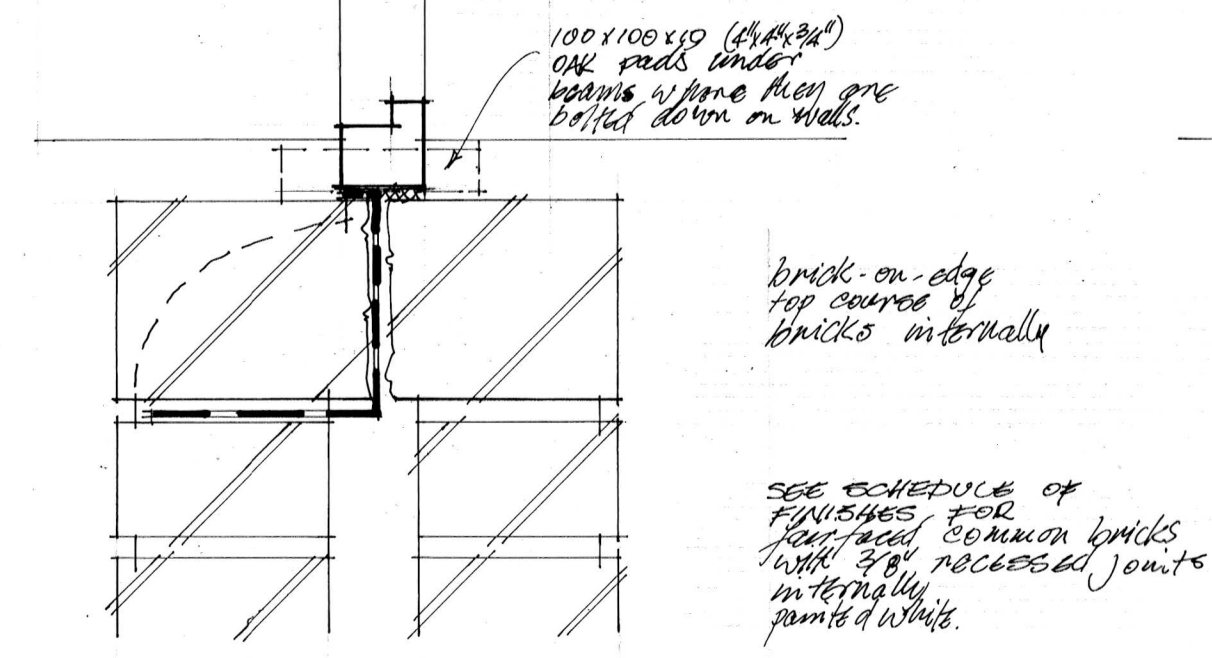
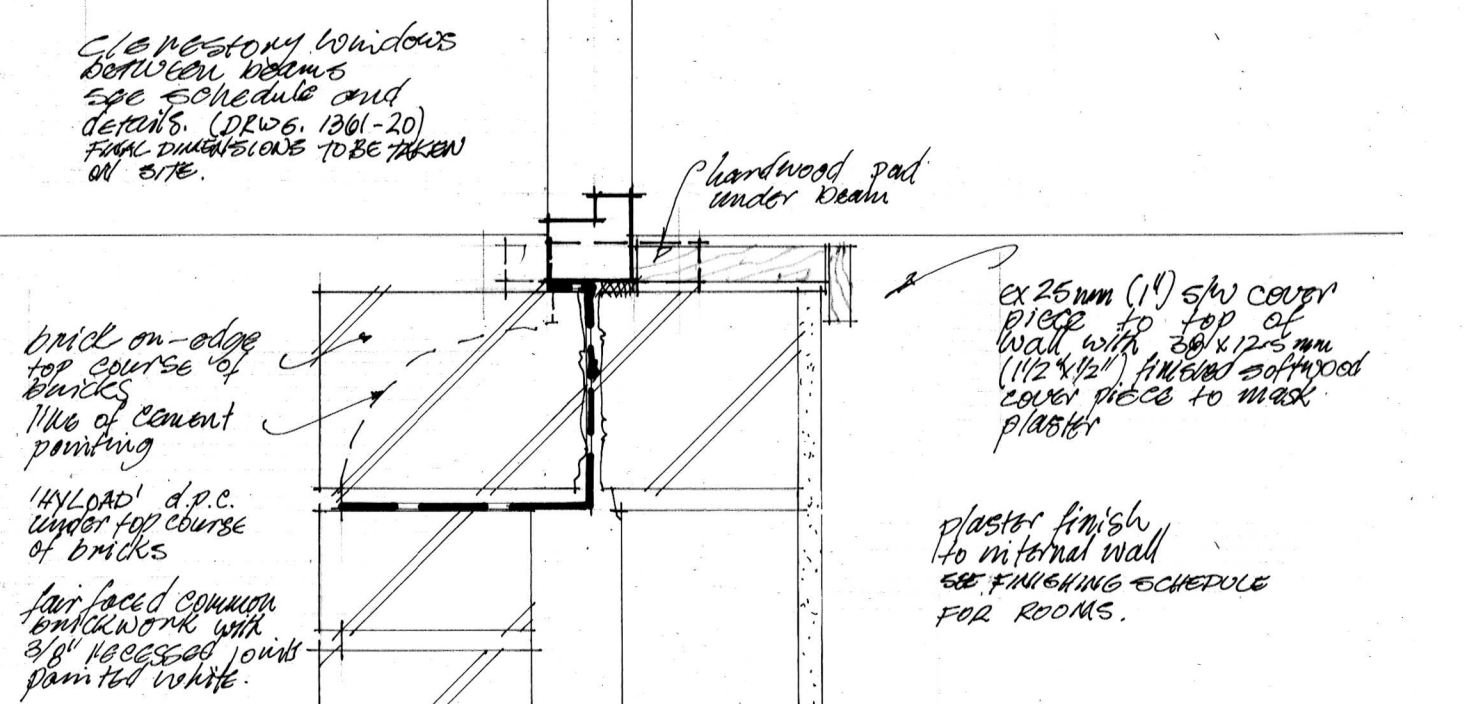
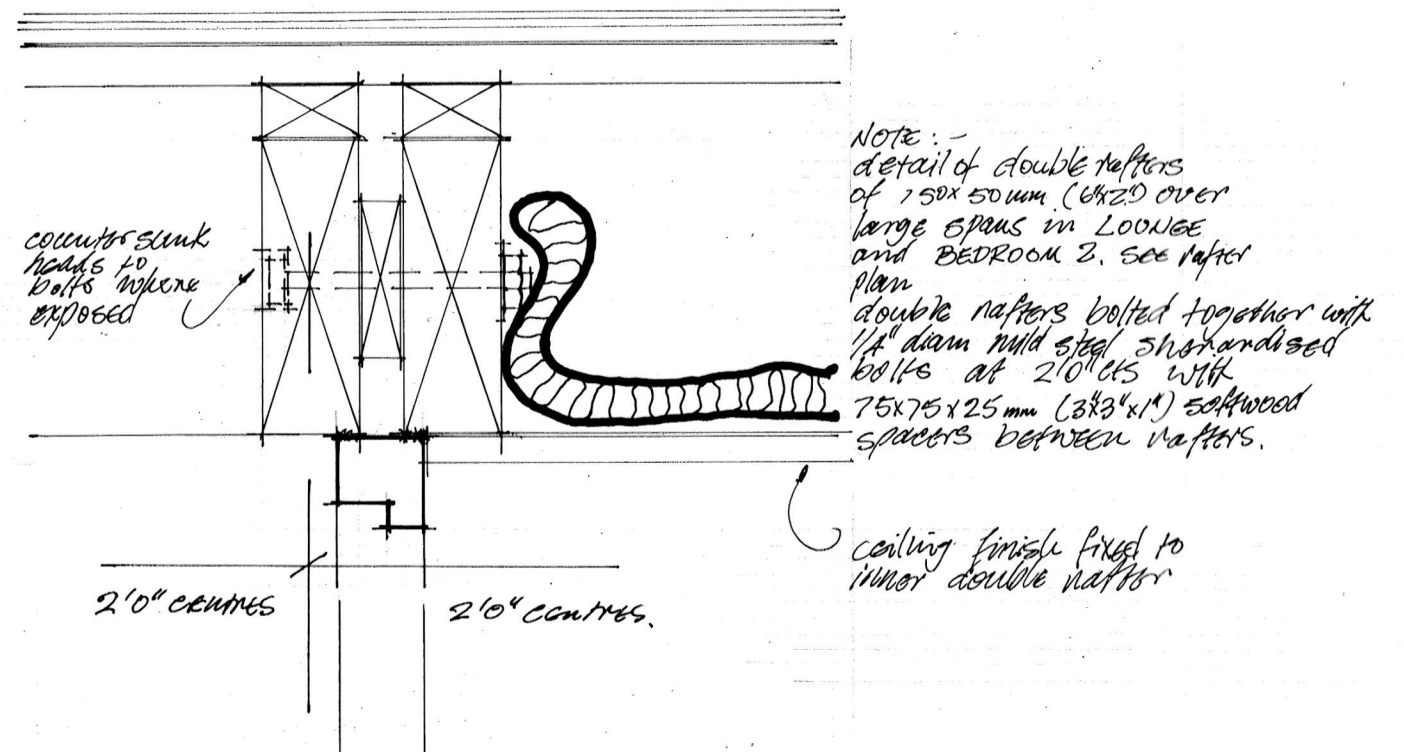


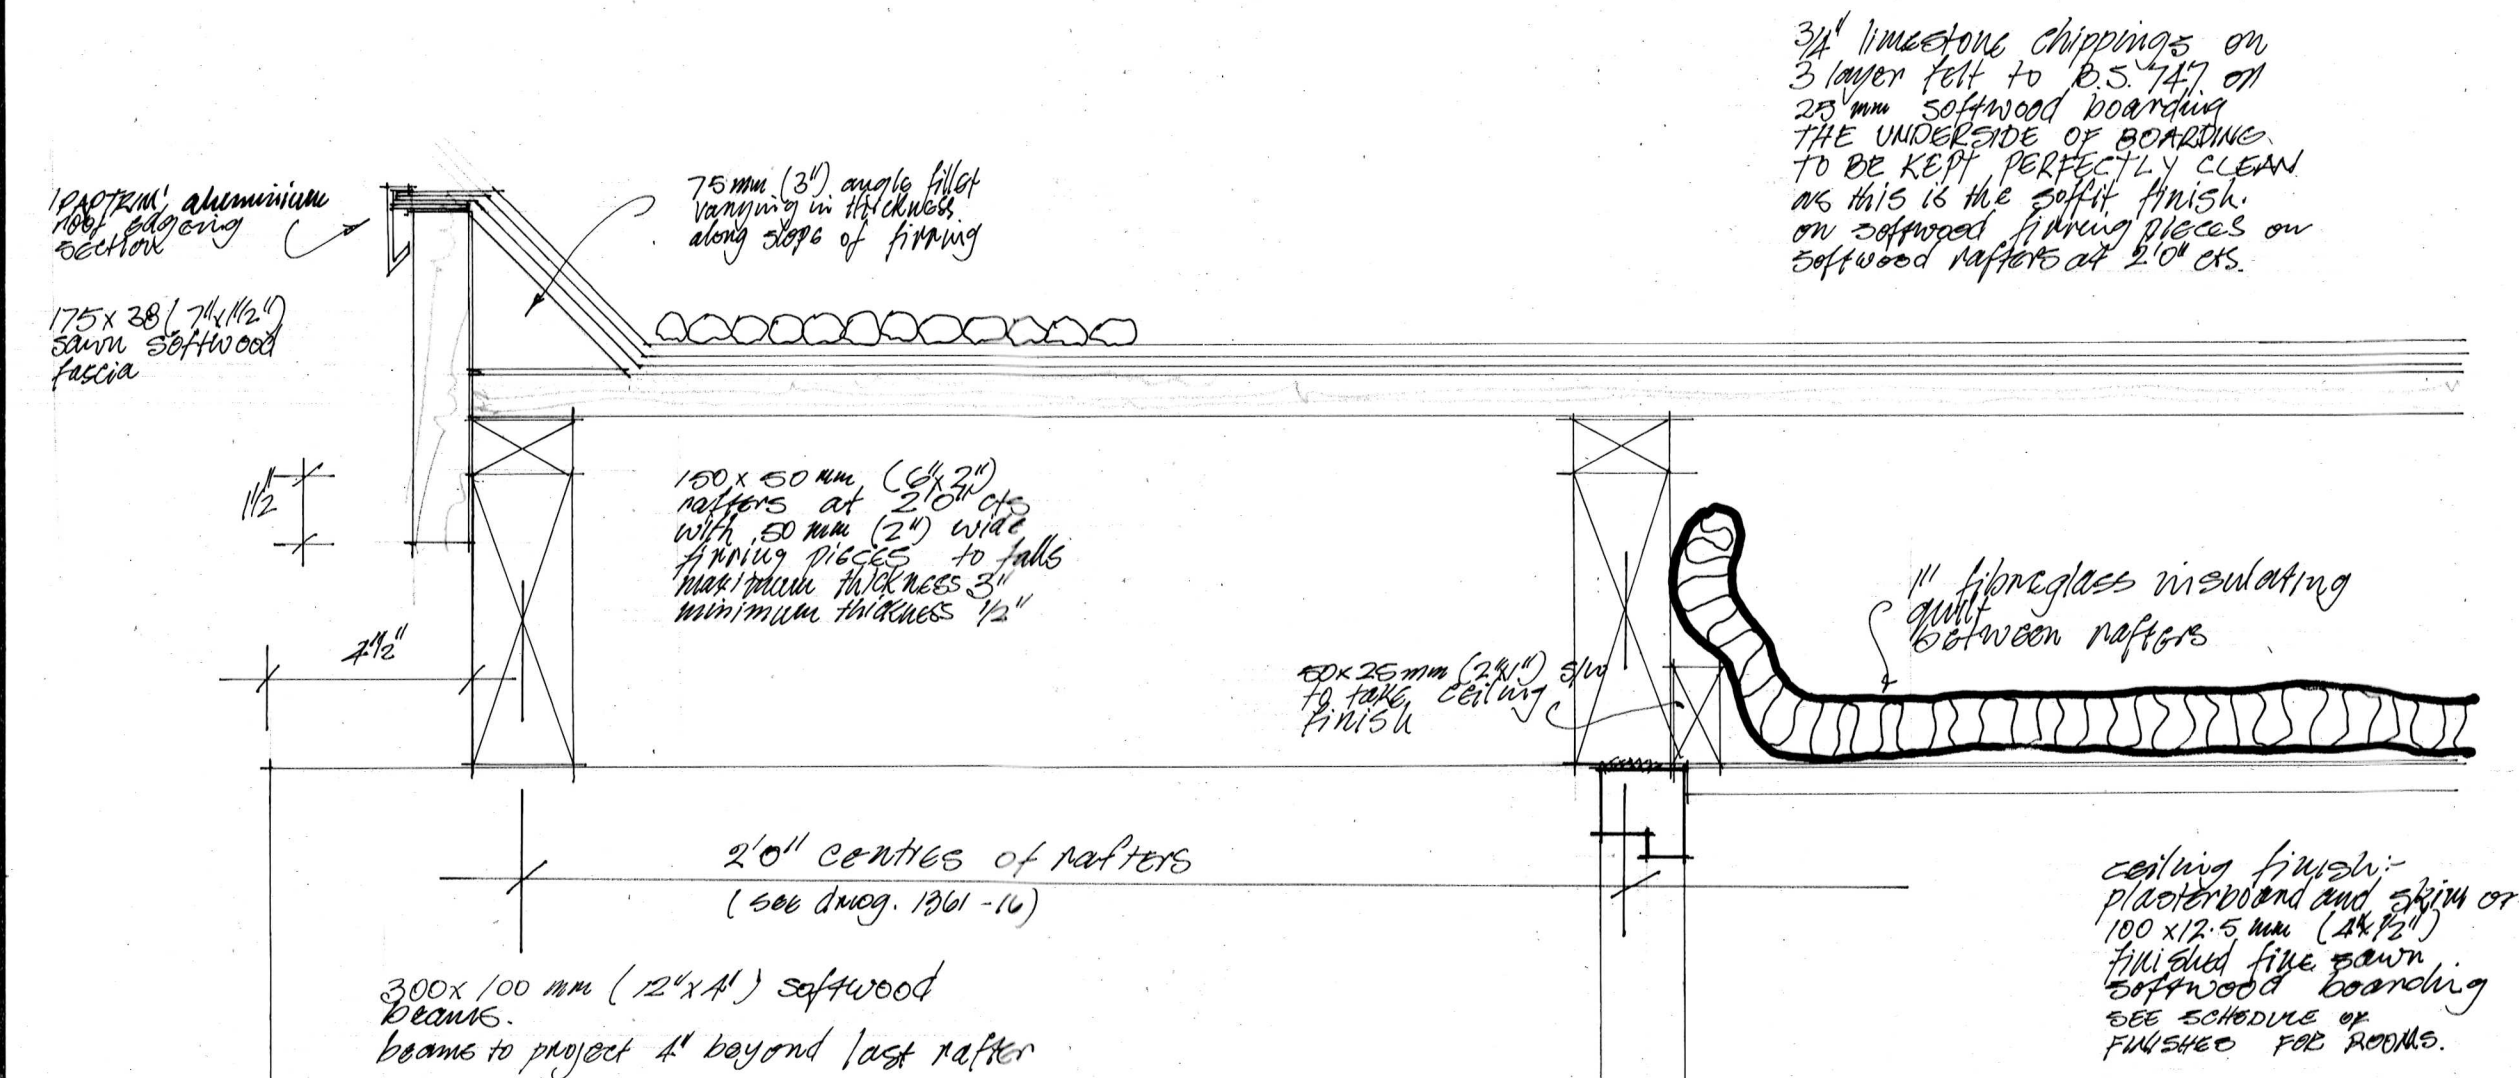

VERTICAL BRICK SCALE BASED ON 4 COURSES TO 1' 0" 27 COURSES AND BRICK ON EDGE GIVES O/A HEIGHT OF 7' 1 1/2"

NO.	AMENDMENT	DATE	INTL.
27			
26			
25			
24			
23			
22			
21			
20			
19			
18			
17			
16			
15			
14			
13			
12			
11			
10			
9			
8			
7			
6			
5			
4			
3			
2			
1			

Figured dimensions must be taken, not scaled measurements. Any discrepancies in this drawing must be reported immediately to the architect. Contractors must check all dimensions on site

NO.	AMENDMENT	DATE	INTL.
JOB	HOUSE FOR MR & MRS A. GOODFREY EVENLODE AVE. PENARTH		
TITLE	CLERESTORY WINDOWS AND CILL DETAILS		
SCALE	1/4 FULL SIZE		
DATE	JAN 73	JOB NO.	DRAWING NO.
DRAWN	W.D.	1361	31
CHECKED			
HIRD AND BROOKS F/A RIBA FRTP I ARCHITECTS AND PLANNING CONSULTANTS 30 STANWELL ROAD PENARTH TEL 704121-2			