



Roofline of early 19th century king-post roof

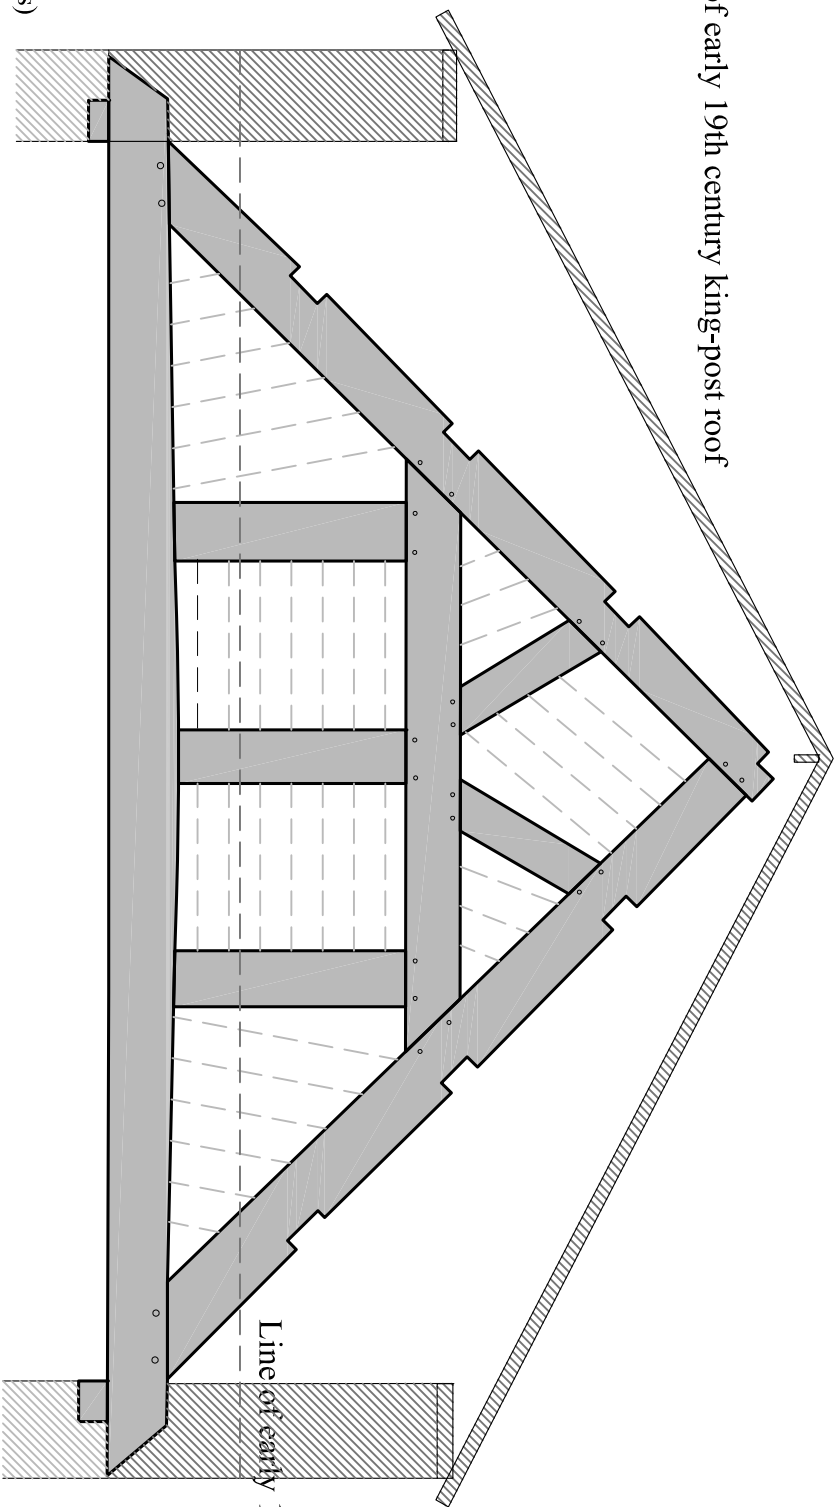

- Phase I (1580's)
- Phase II (1780's)
- Phase III (19th C)
- Phase IV (20th C)
- Phase V (Late 20th C)

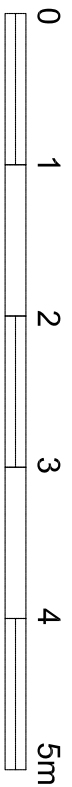

# Denbigh County Hall

Hall Square  
Denbigh

## Drawing of the surviving Phase I roof truss

NPRN: 23423  
Grid ref: S105294 6611  
Surveyed: SF/LB/DJP August & September 2005  
Print Scale: 1:100 at A4

