


G:\307064_Joyons\Cad\Plot Files\L1-1200_Planning\L100101_Site_Layout.dgn
 Date Plotted: 11:02 : 09-07-2008

Lighting Towers

Road Dahl Plass

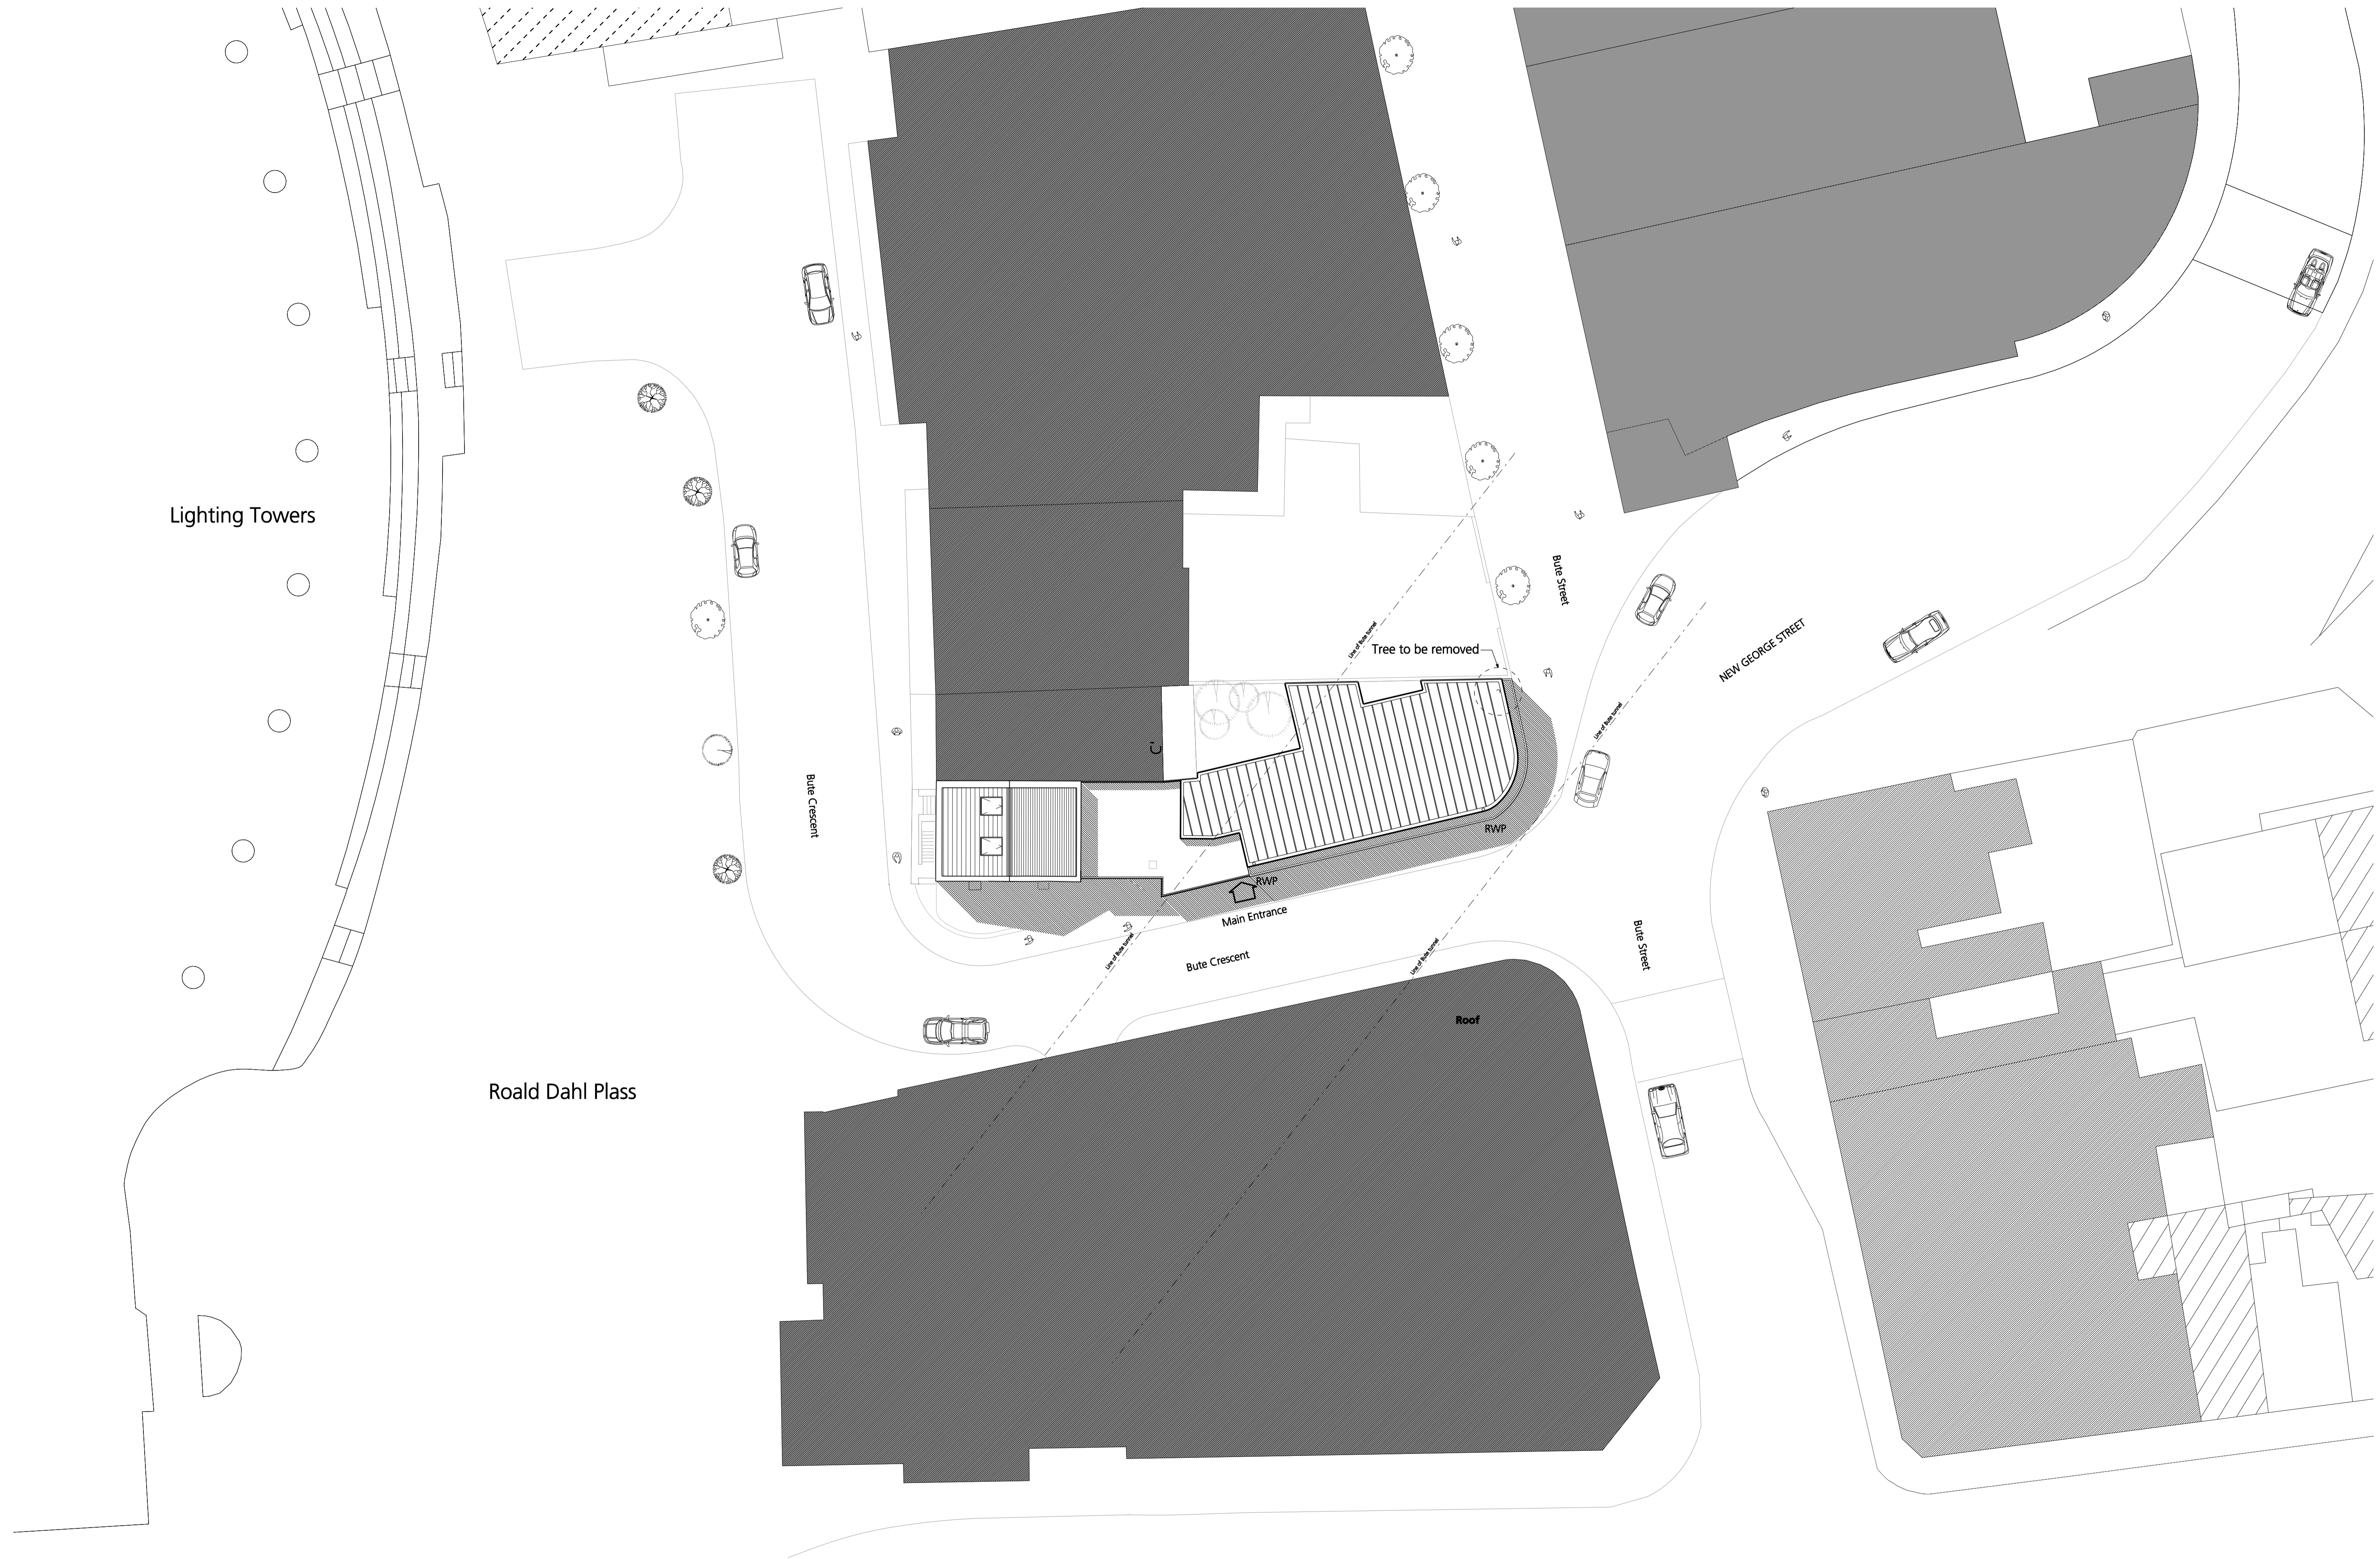

Revision	Description	By	Date	Revision	Description	By	Date	Revision	Description	By	Date
P	Initial input	KPC	080707								

Drawn	KPC	Austin-Smith:Lord LLP
Date	080707	Architects Designers Planners
Checked	PTB	Landscape Architects
Date	080707	one Dunleavy Drive
Scale	1:200 @ A1	Cardiff CF11 0SN
Status	PLANNING	1 02920 225 208
		f 02920 225 230
		e cardiff@austinsmithlord.com

Austin • Smith • Lord		
Project Jolyon's Boutique Hotel, Cardiff		
Description Proposed Site Layout Plan		
Job No.	Drawing No.	Revision P
307064	L(00)101	

