
## PLANNING

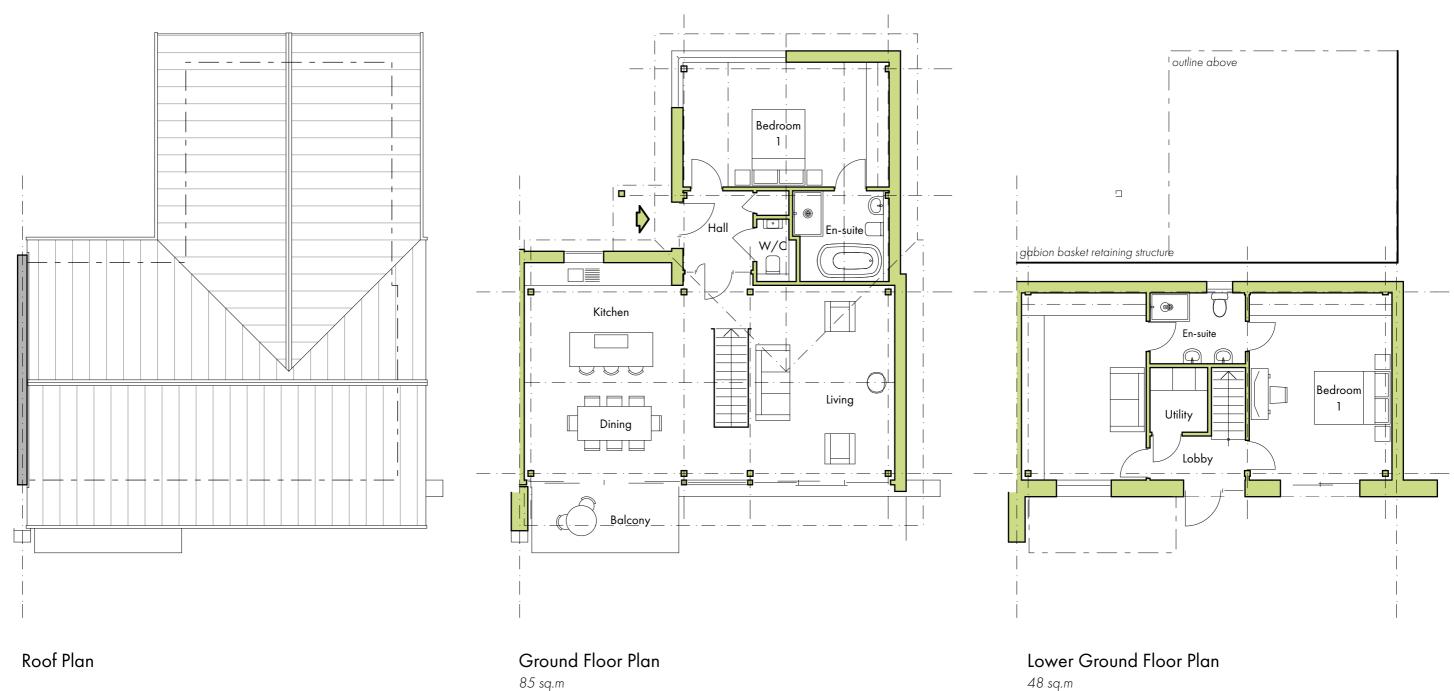

48 sq.m

Total GIA - 1,431 sq.ft [133 sq.m.]

Hensol Gardens Mews, Vale Resort, Hensol for Hensol Castle Developments Limited

SCHEME DESIGN: House Type 'A' - Floor Plans



1:100 at A3 . Aug '17 W spring-consultancy.co.uk

2240-103/A: House Type 'A' - Floor Plans | E mail@spring-consultancy.co.uk