





20th Century additions

- Phase I
- Phase II (1791-1800)
- Phase III (mid 19th century)
- Phase IV (late 19th/20th Century)
- Cornicing and ceiling decoration
- Overhead detail

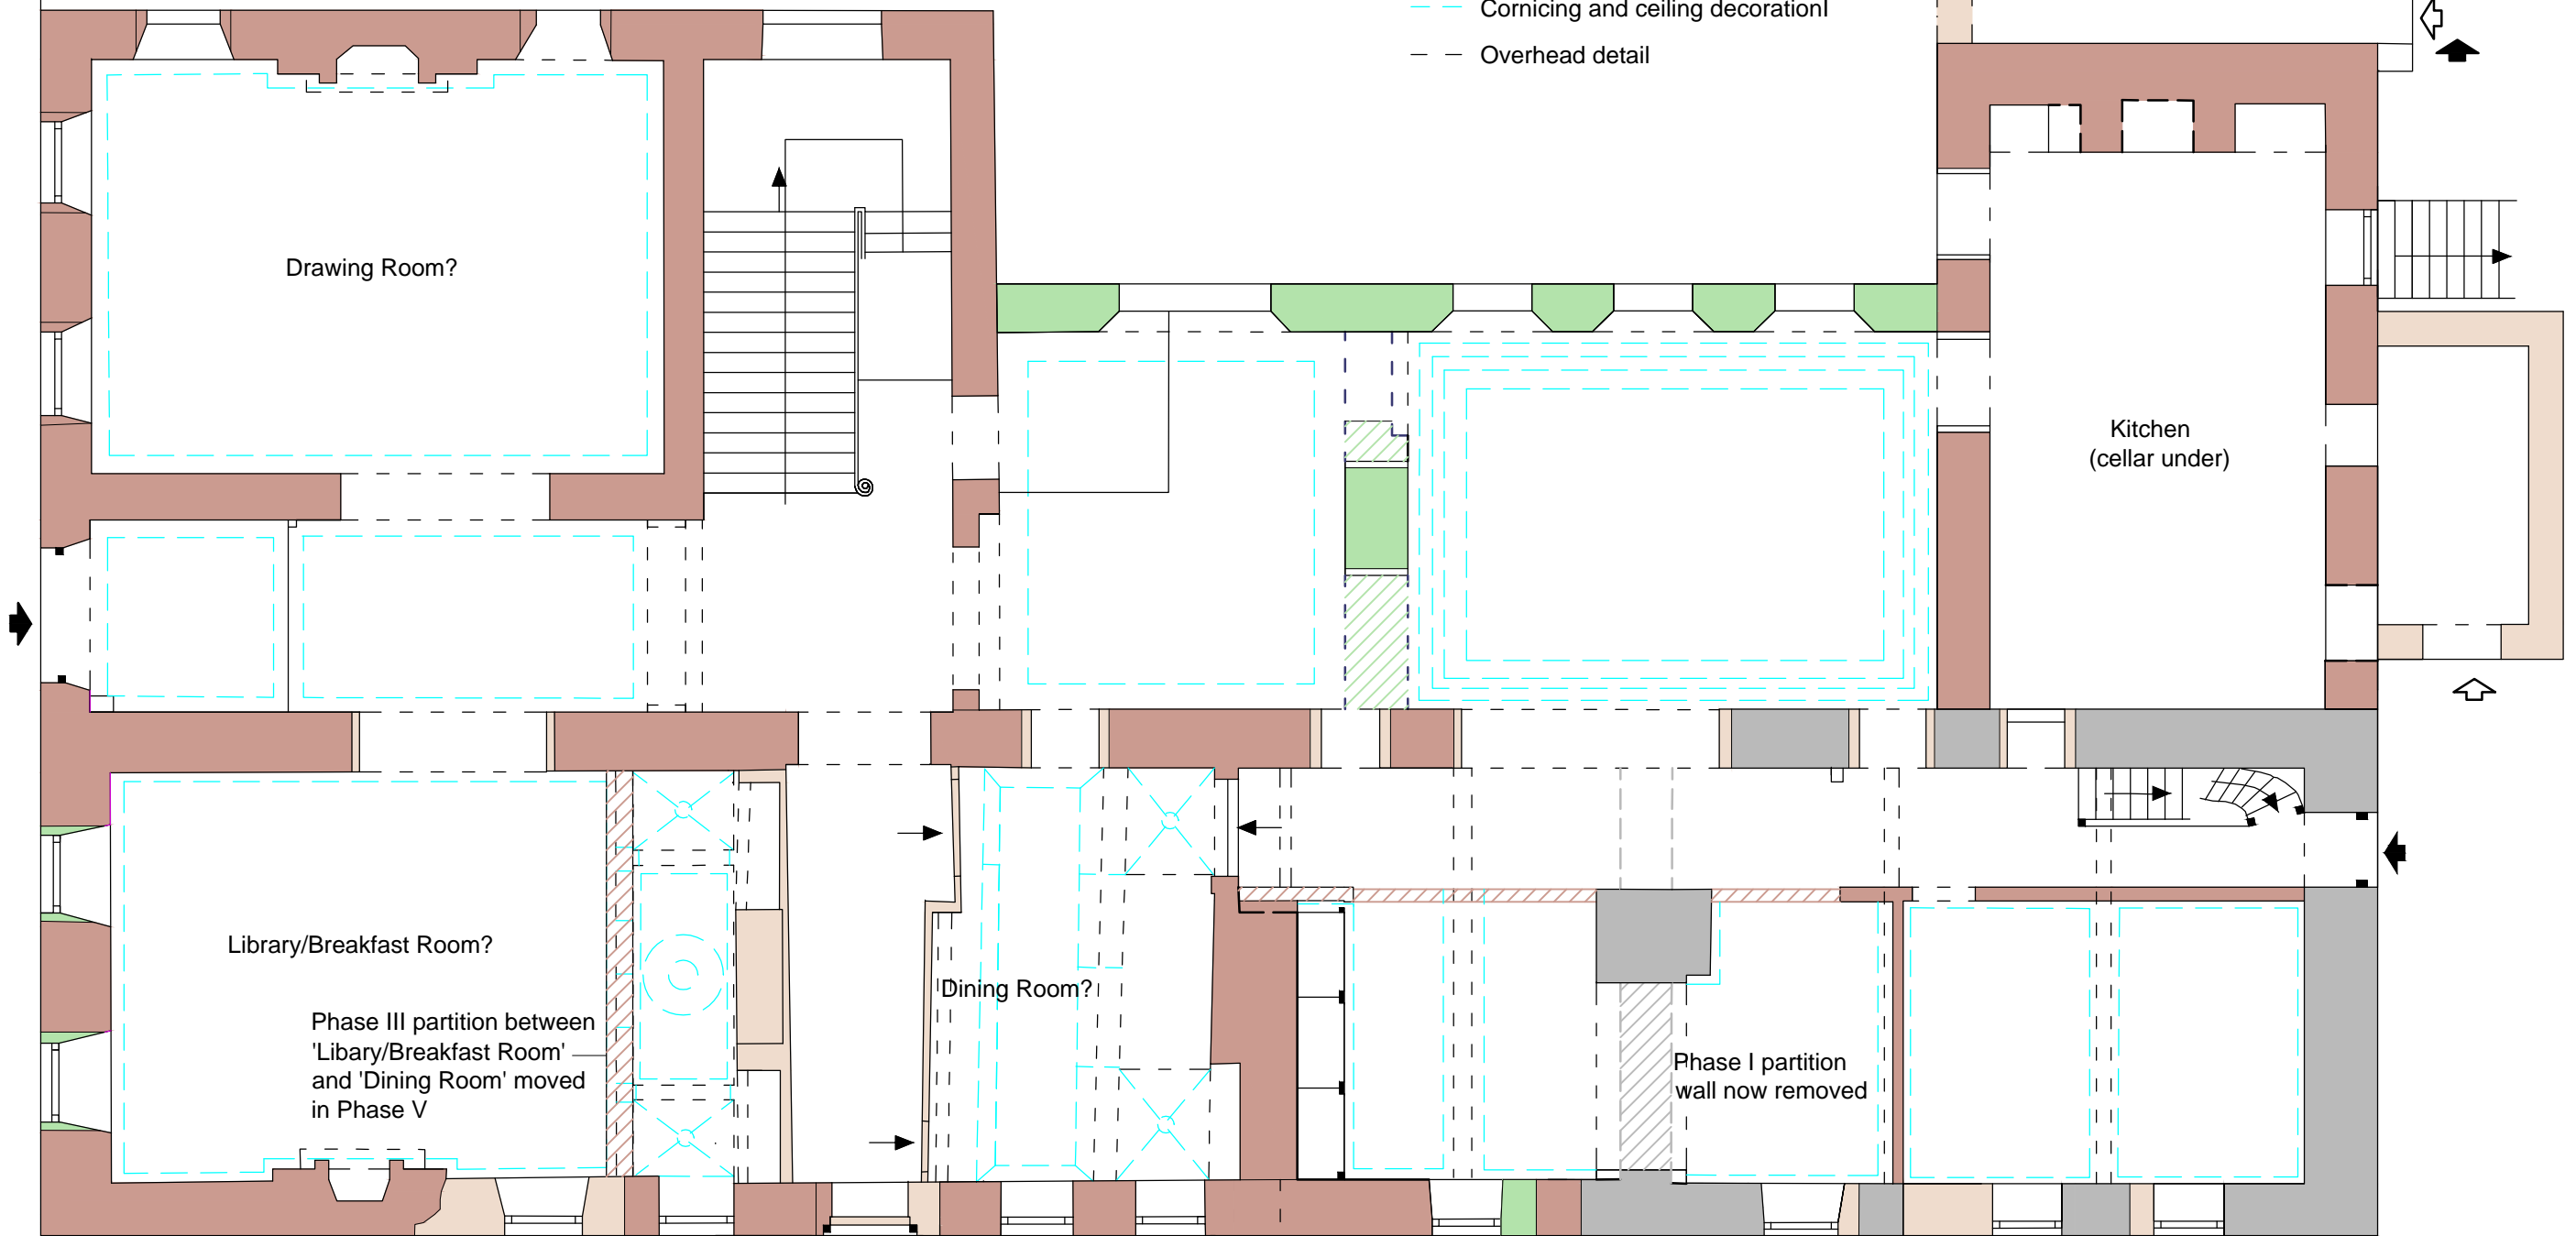

Castell Malgwyn House  
 NPRN: 21729  
 Surveyed by: GAW/SF March 2006  
 Print scale 1:100 at A3

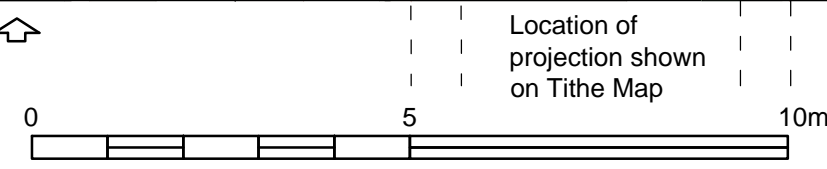

Ground plan with suggested phasing