


PWLL-Y-LLYGOD TRAMROAD BRIDGE, Trimsaran, Carmarthenshire (SN44610681, NPRN 43100, SAM CM261)

North Elevation

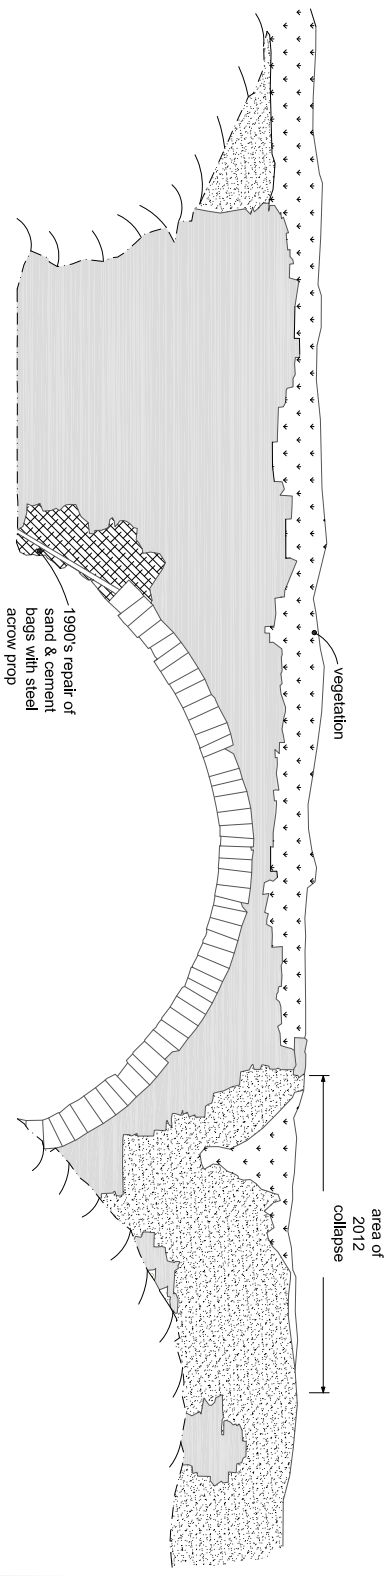

South Elevation

