




Front Elevation
South West
1:100

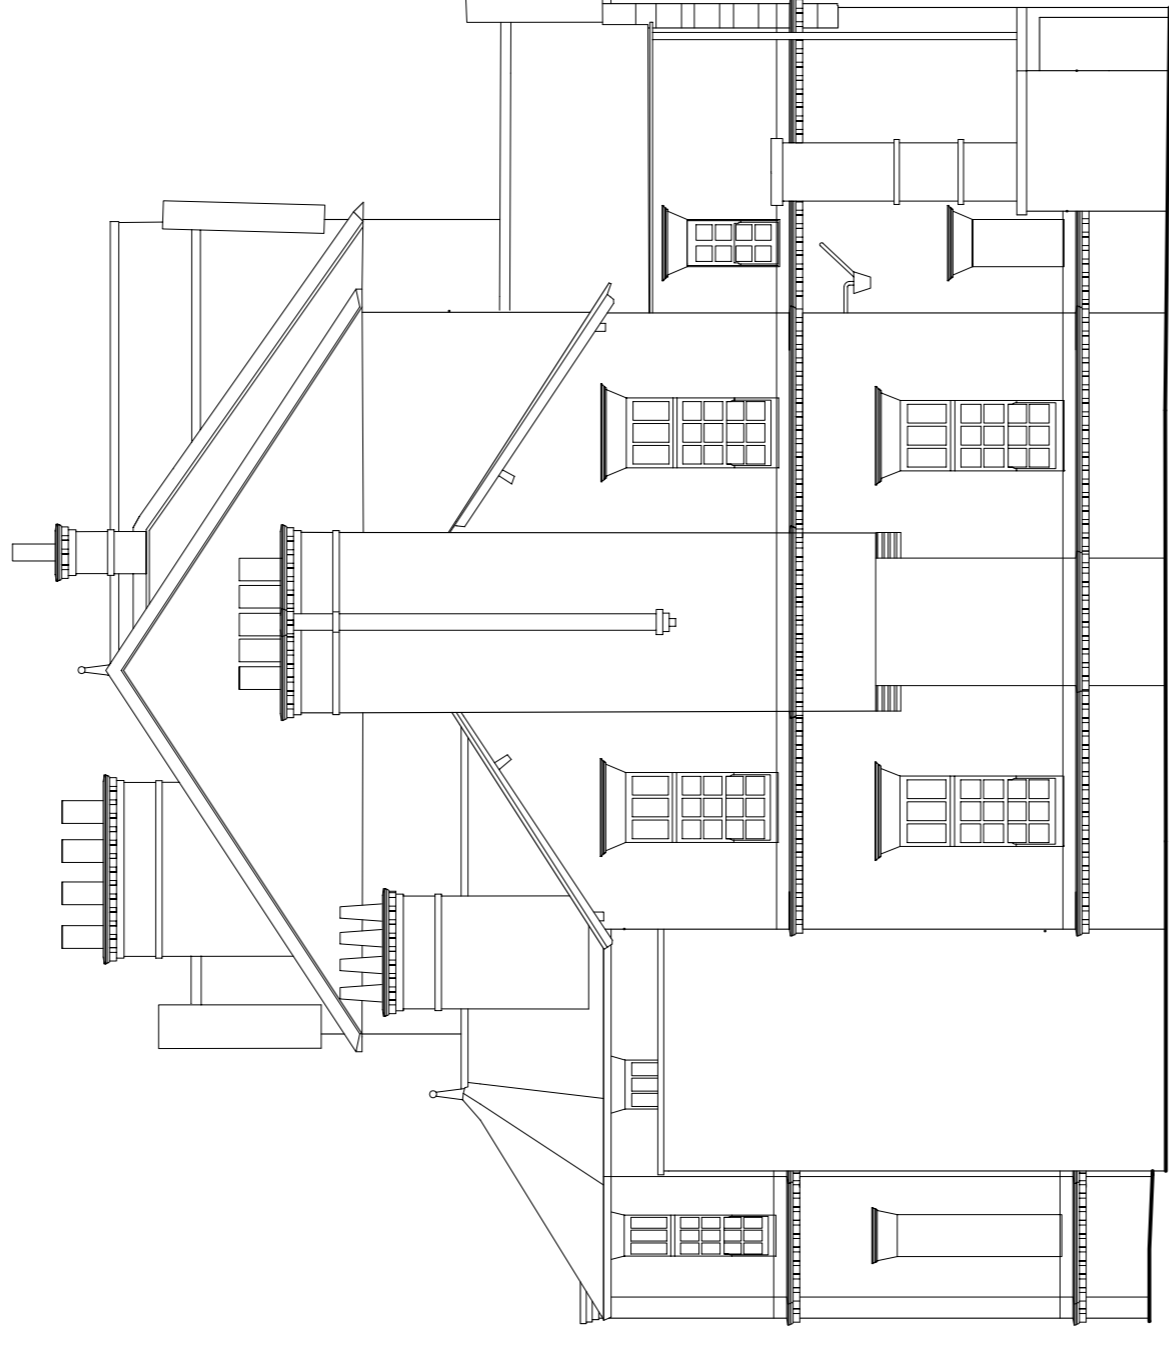

Gable Elevation
South West
1:100

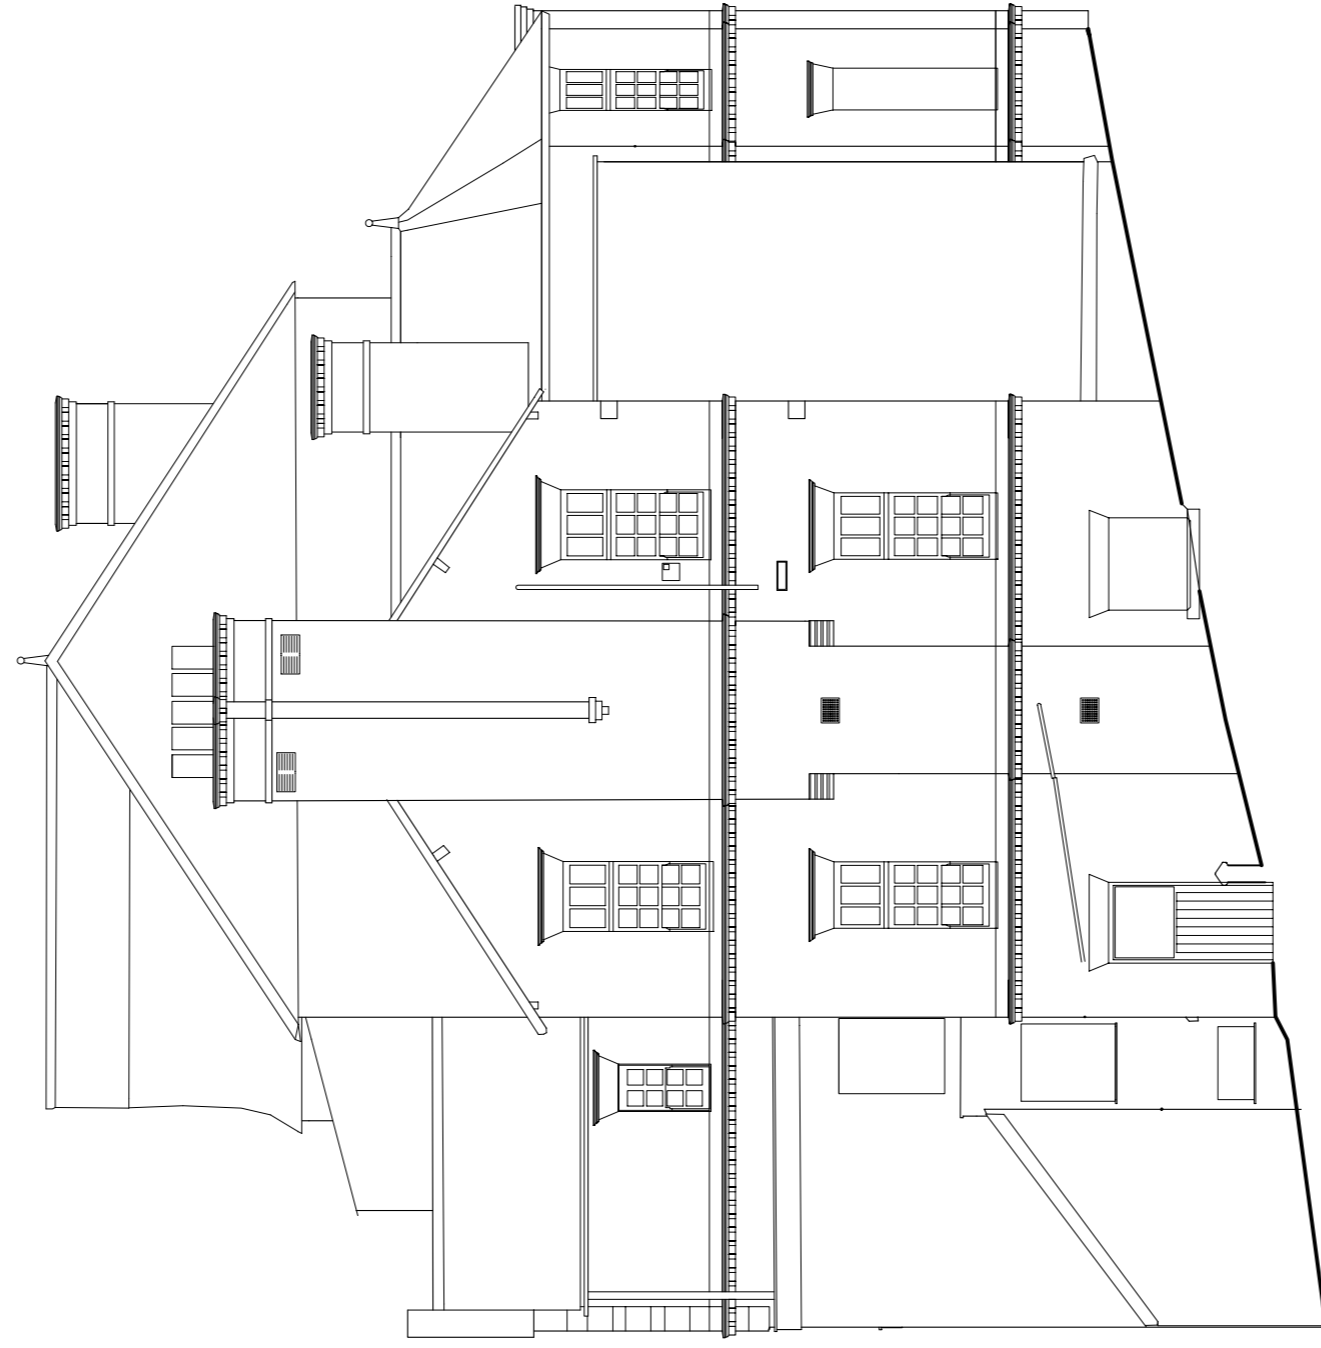

Gable Elevation
North West
1:100

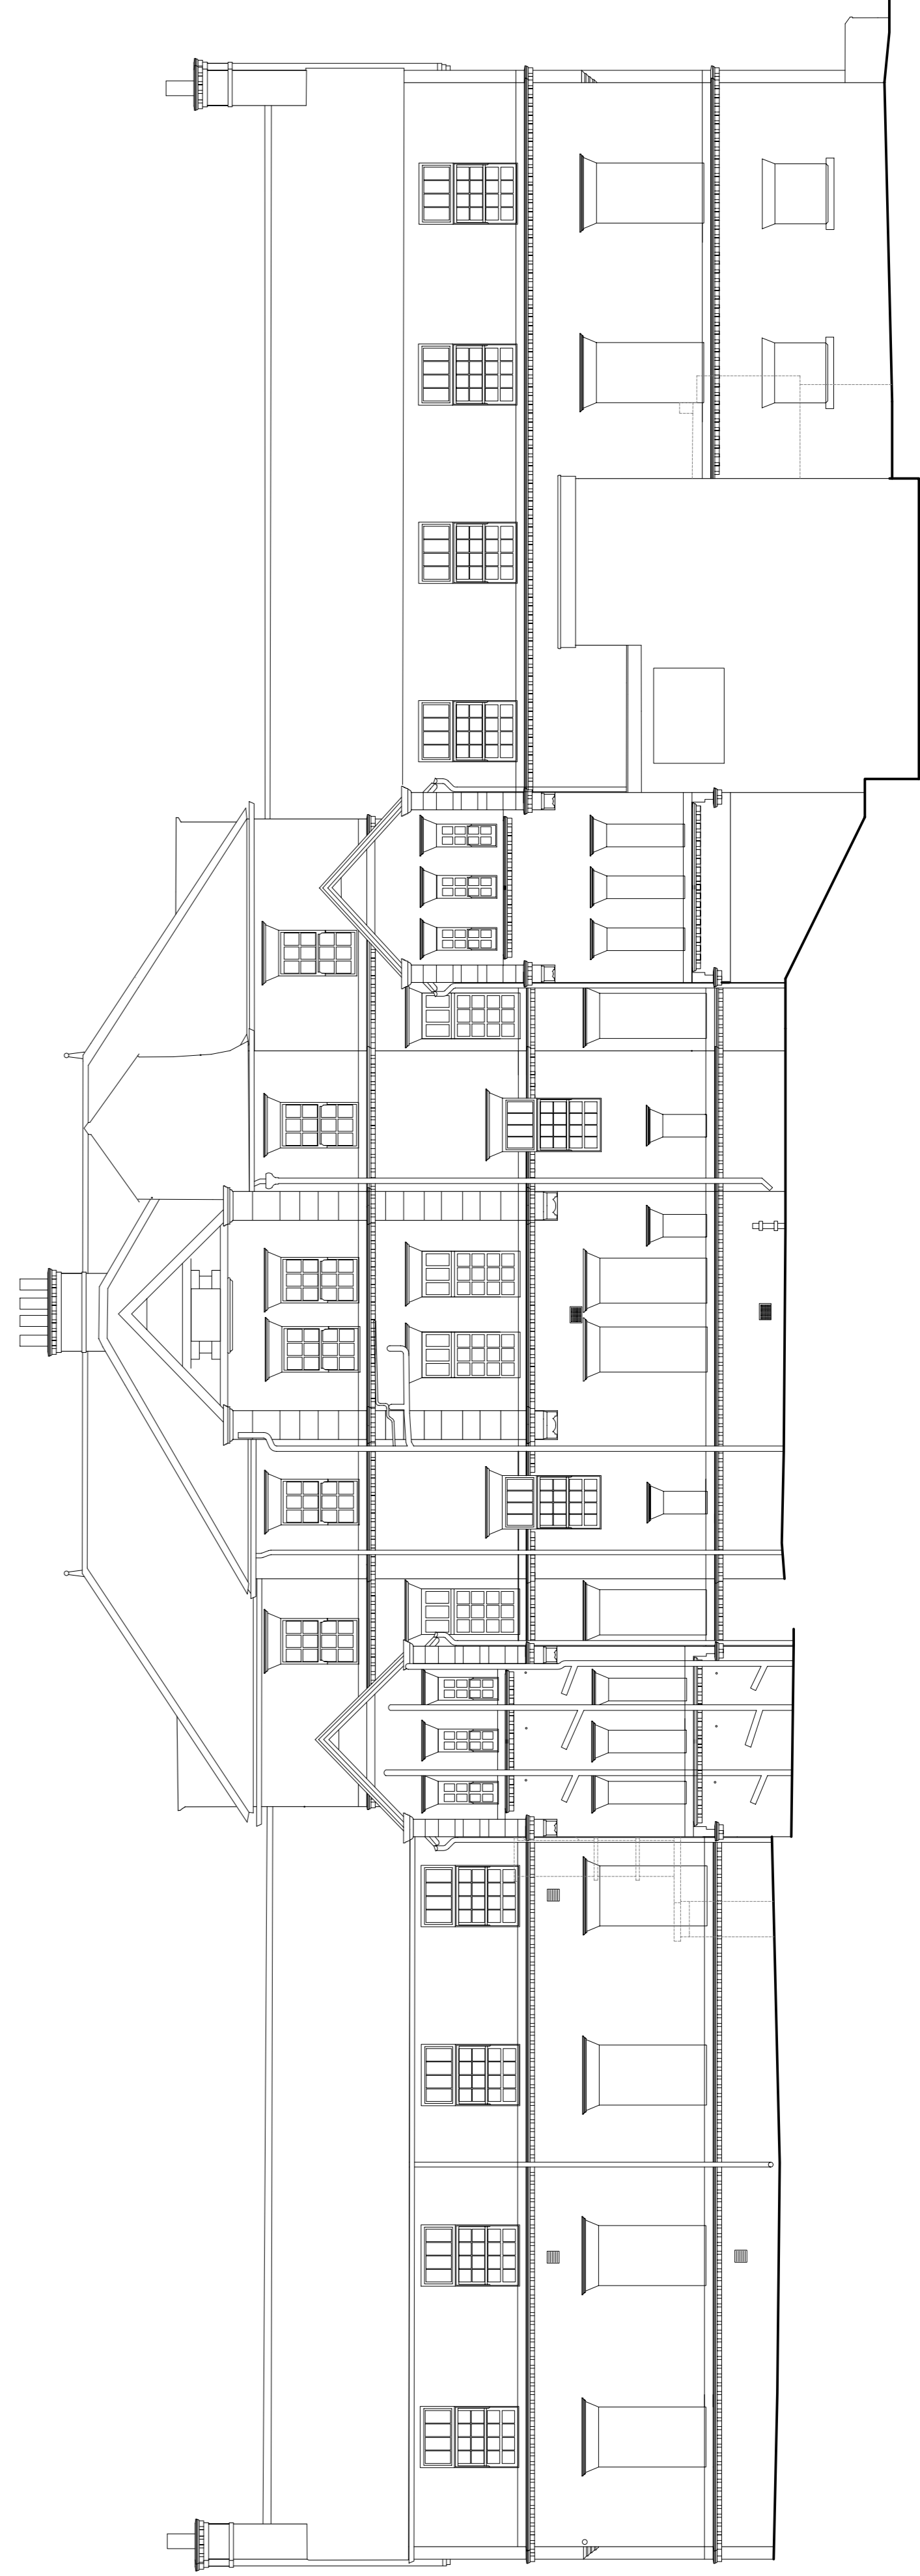

Rear Elevation
North East
1:100