



Workhouse South East  
Sectional Elevation  
1:100

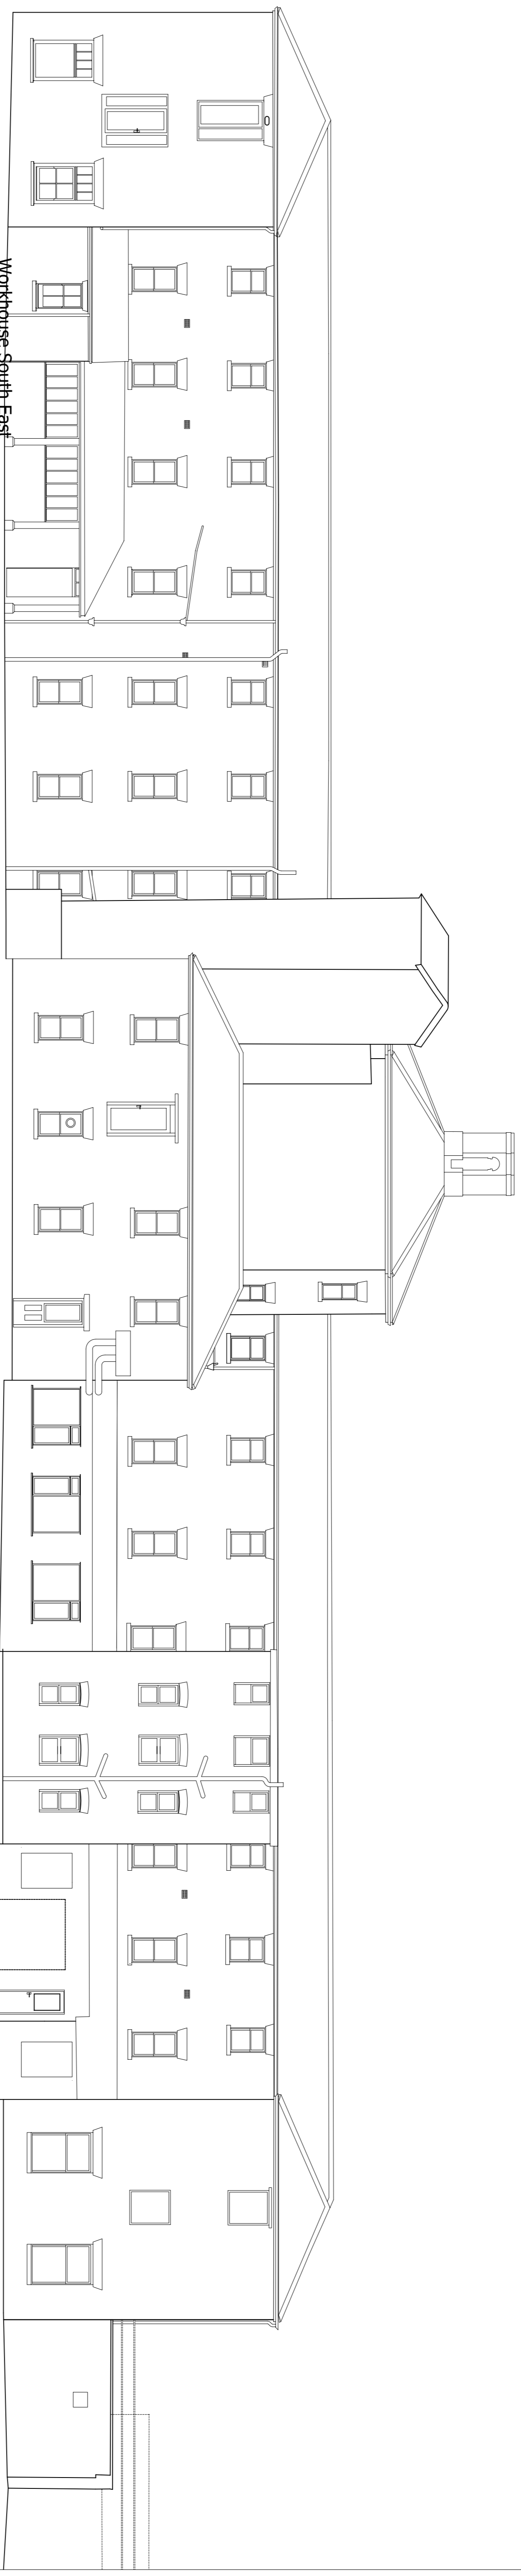

Workhouse South East  
Compositd Elevation  
1:100

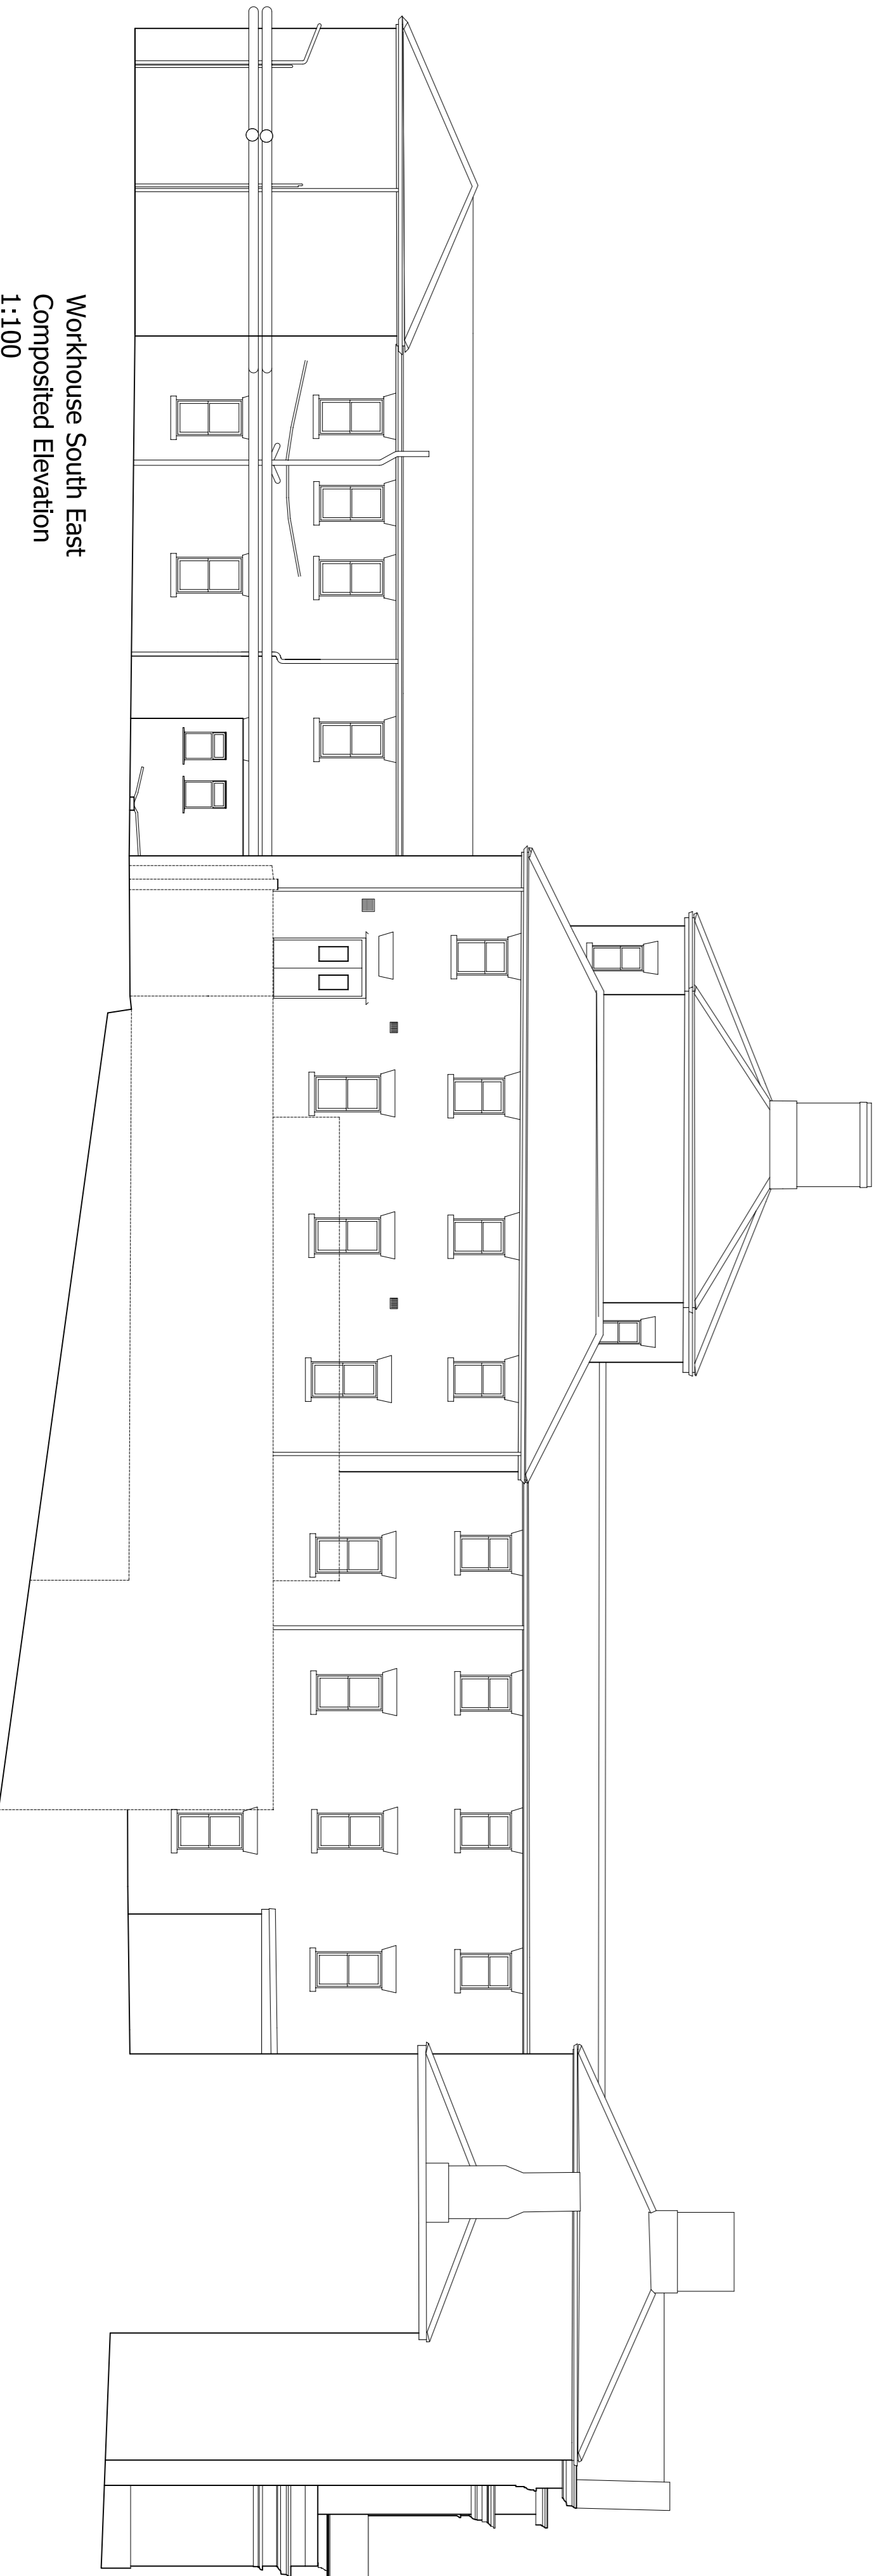

Workhouse South East  
Compositd Elevation  
1:100

**SPACE**

DESIGNED SOLUTIONS LTD

T: 01783 52381 N: 07909 86644 E: info@spacedesignedsolutions.co.uk  
Architects  
16, 17 & 18, Church Lane, Eastleigh, Hampshire, GU8 3JF  
www.spacedesignedsolutions.co.uk

PROPOSED REFURBISHMENT AND REDEVELOPMENT OF LUBSTY  
HOSPITAL AND GROUNDS, HOLWELL, FLINTSHIRE

DARE (Northern) Ltd

WORKHOUSE BUILDING, ELEVATIONS AS

EXISTING SHEET THREE OF THREE

DRAWING NO: 0708.08.34

Issue No: 2024  
Revised: 14/08/2024 (Rev A)