
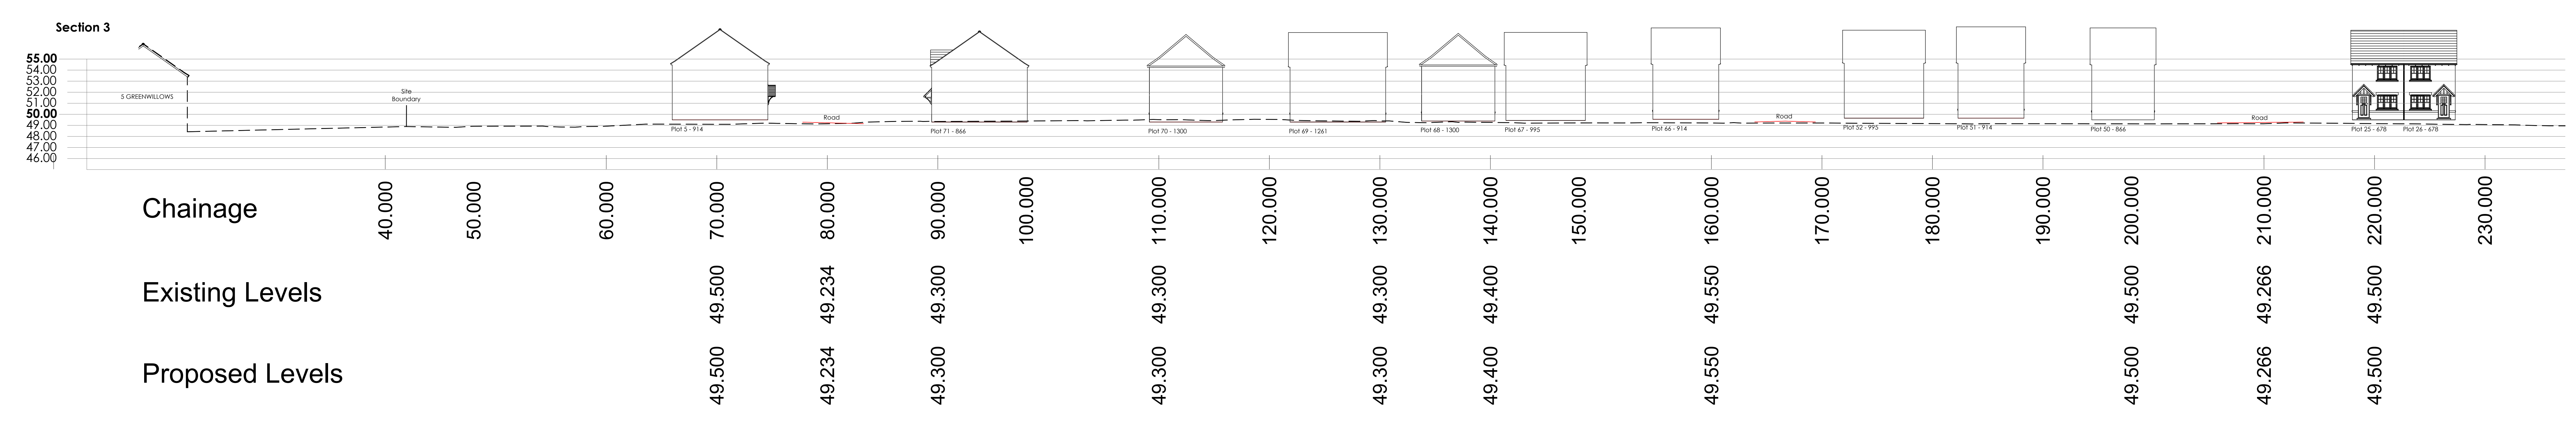
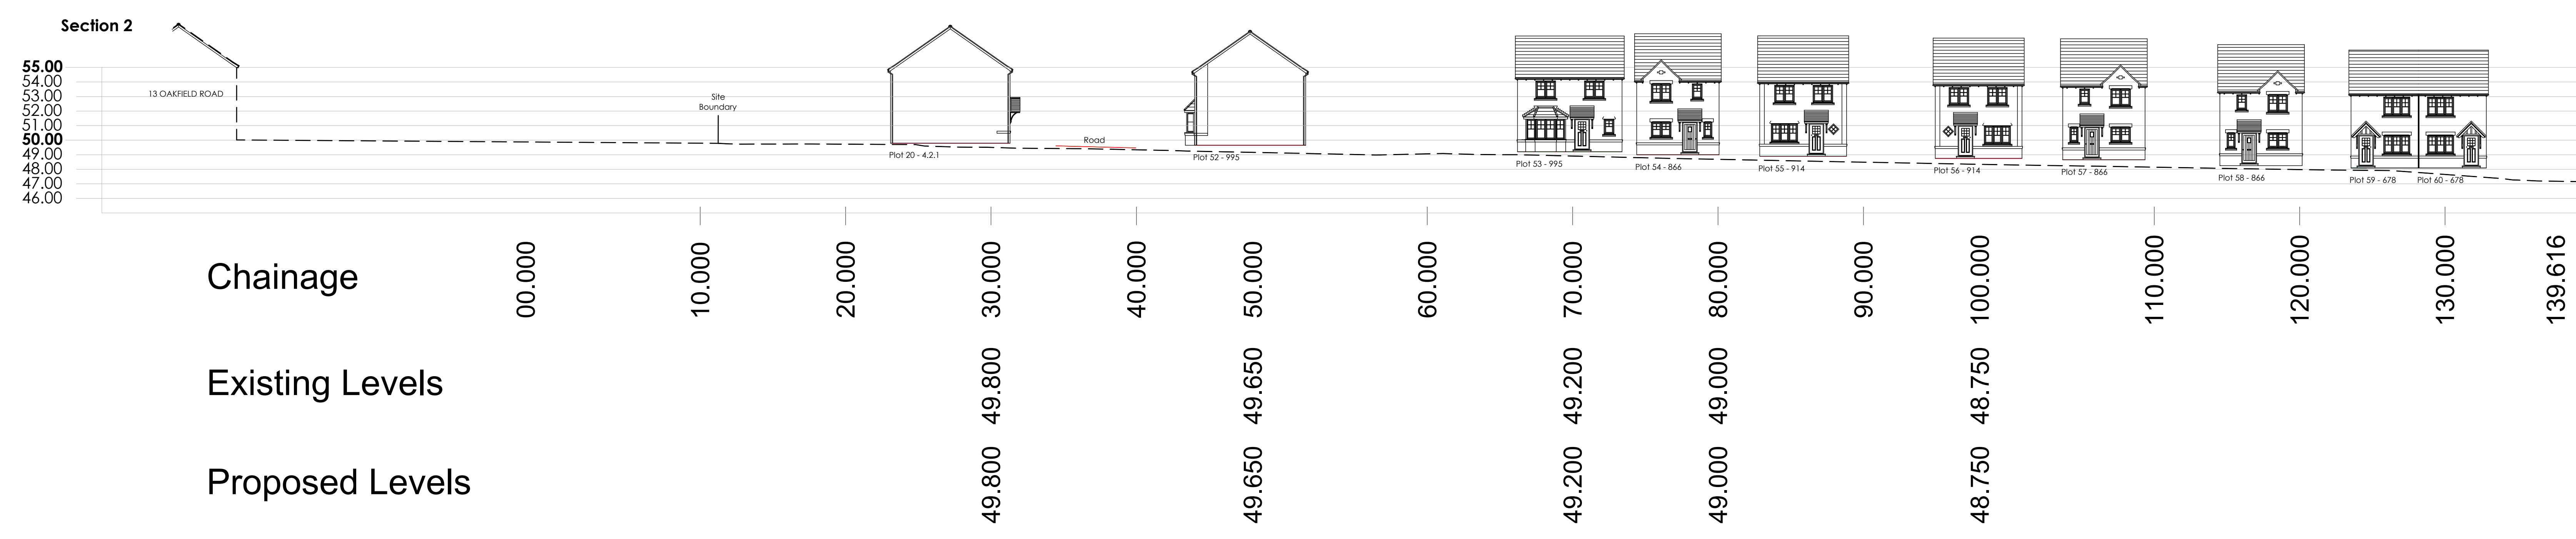


LLANTARNAM PRIMARY SCHOOL, CROESWEN, OAKFIELD, CWMBRAN.

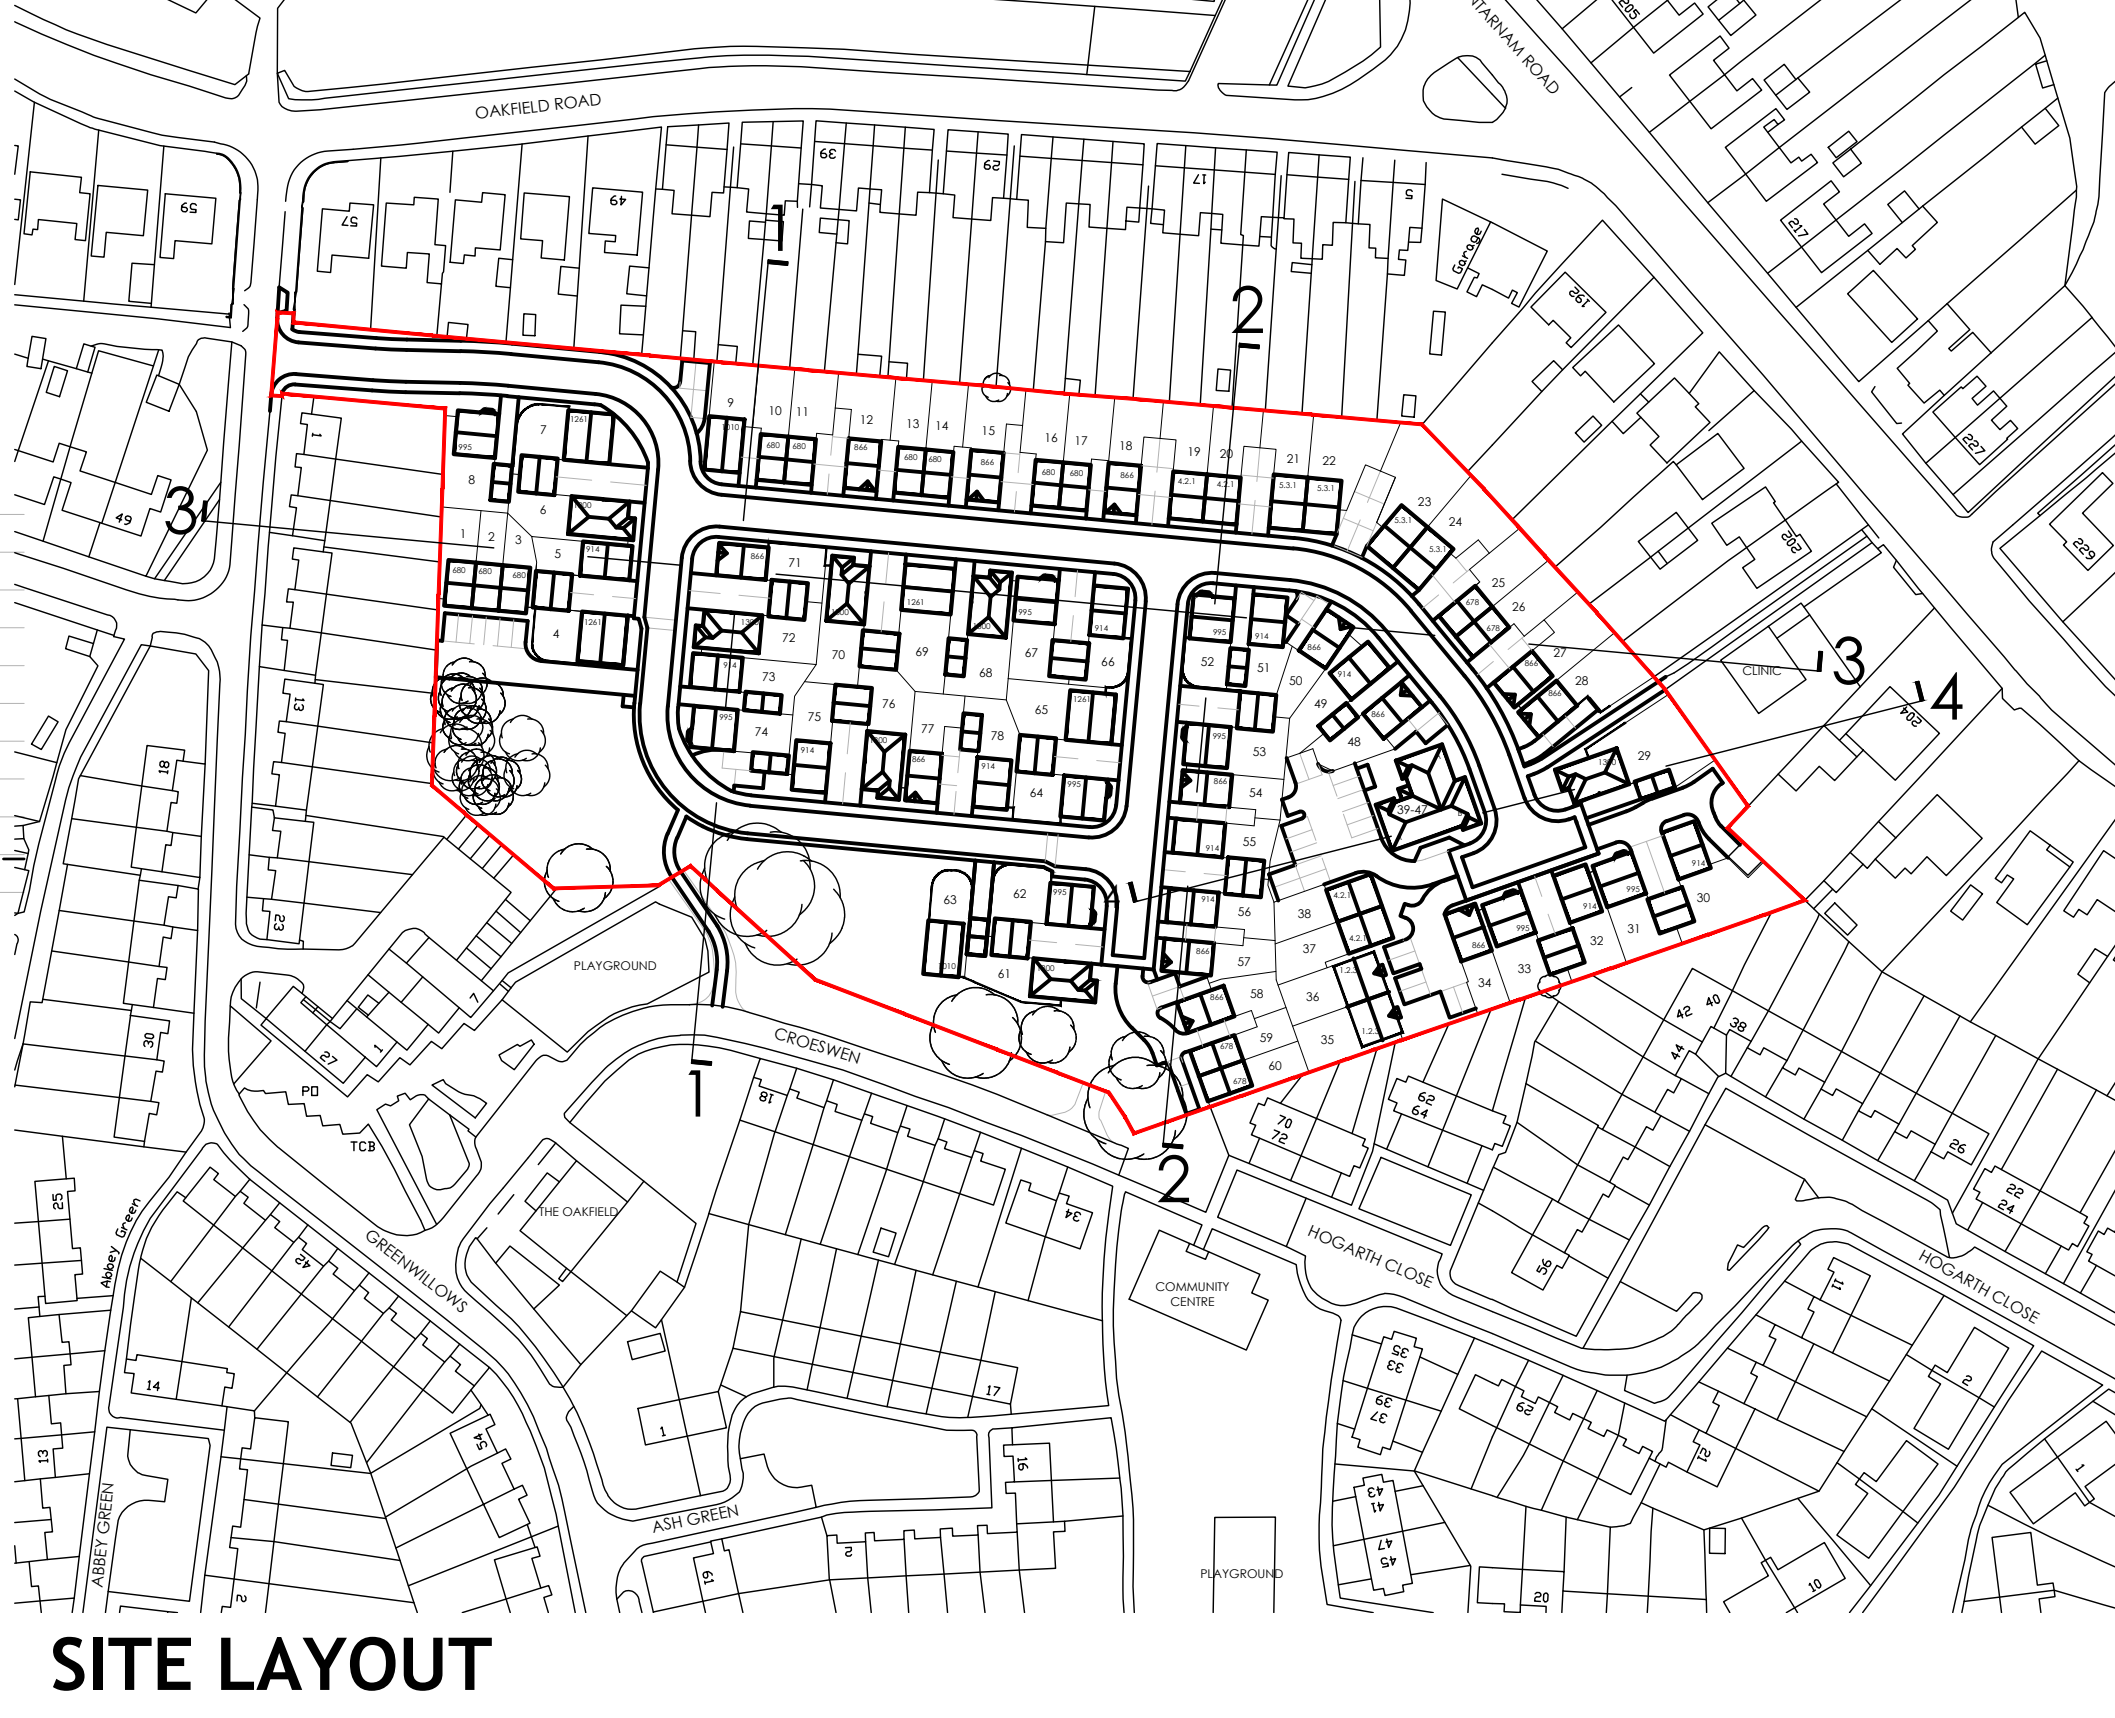

Revision	Date	Amendment

Development	LLANTARNAM PRIMARY SCHOOL
Location	CROESWEN, OAKFIELD, CWMBRAN
Planning Name	
Drawing Title	PROPOSED STREET SCENES
Drawing Number	TARN-15-04-08
Revision	
Drawn By	PVCT/ULI
Checked By	

LOVELL HOMES
Lovell Homes, Unit 5, Cae Gwynn, Gorseinon Business Park,
Tongwynn, Cardiff CF15 7AB Telephone: 02020 811881

Legal Disclaimer: TBC
This layout has been designed after due consideration of our Contract & Conditions Plan