


PLANNING

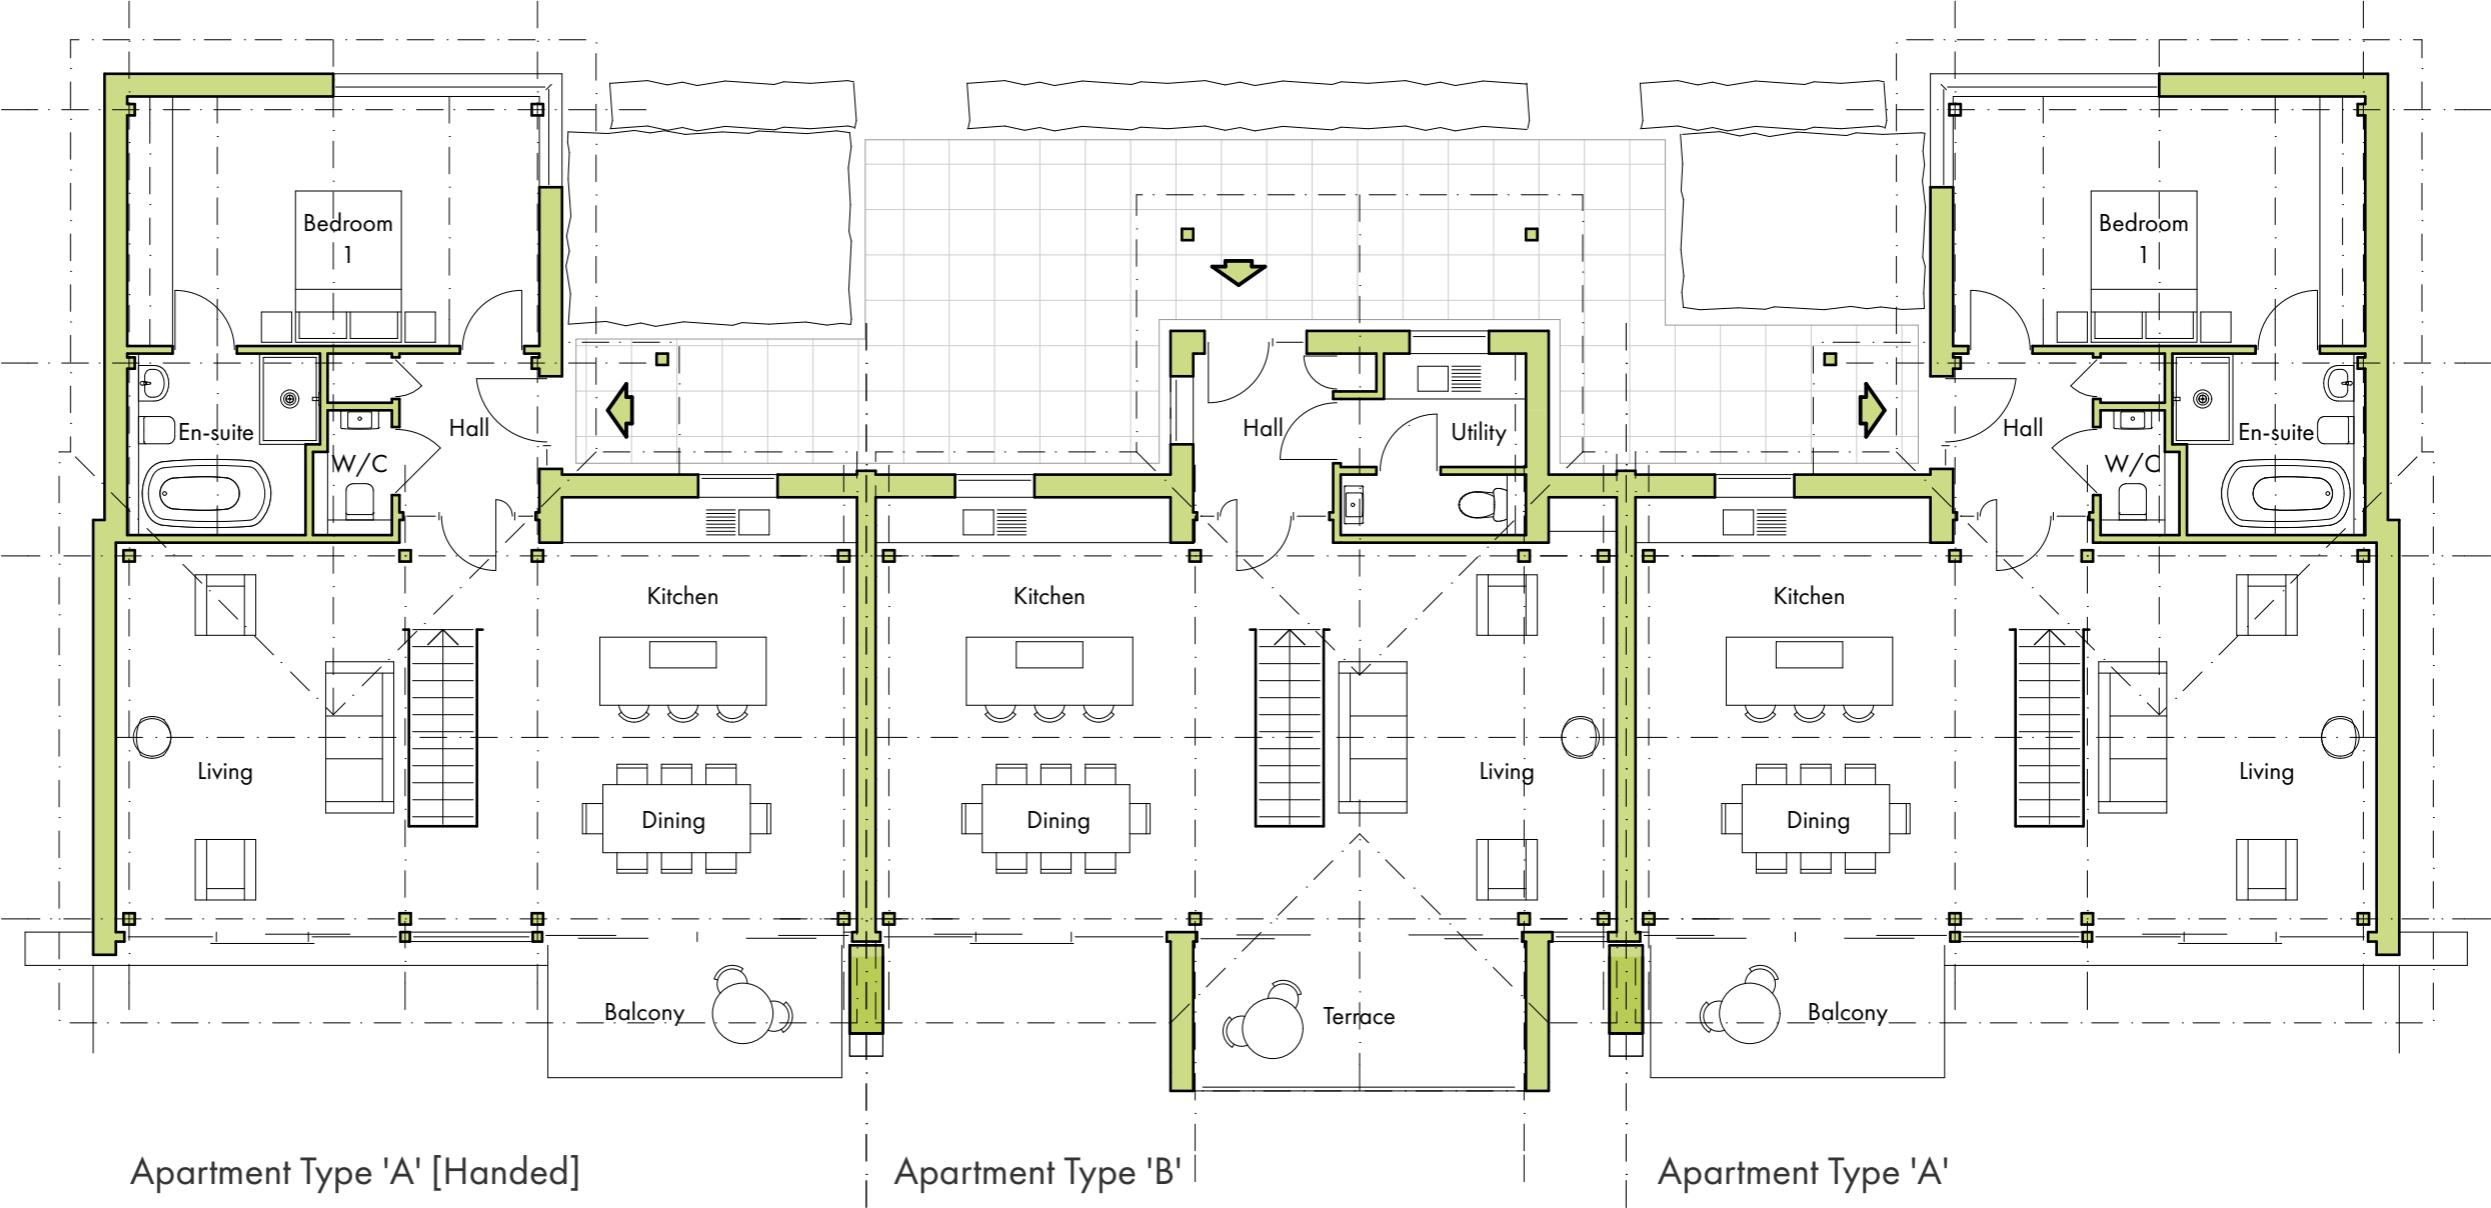

Ground Floor Plan