
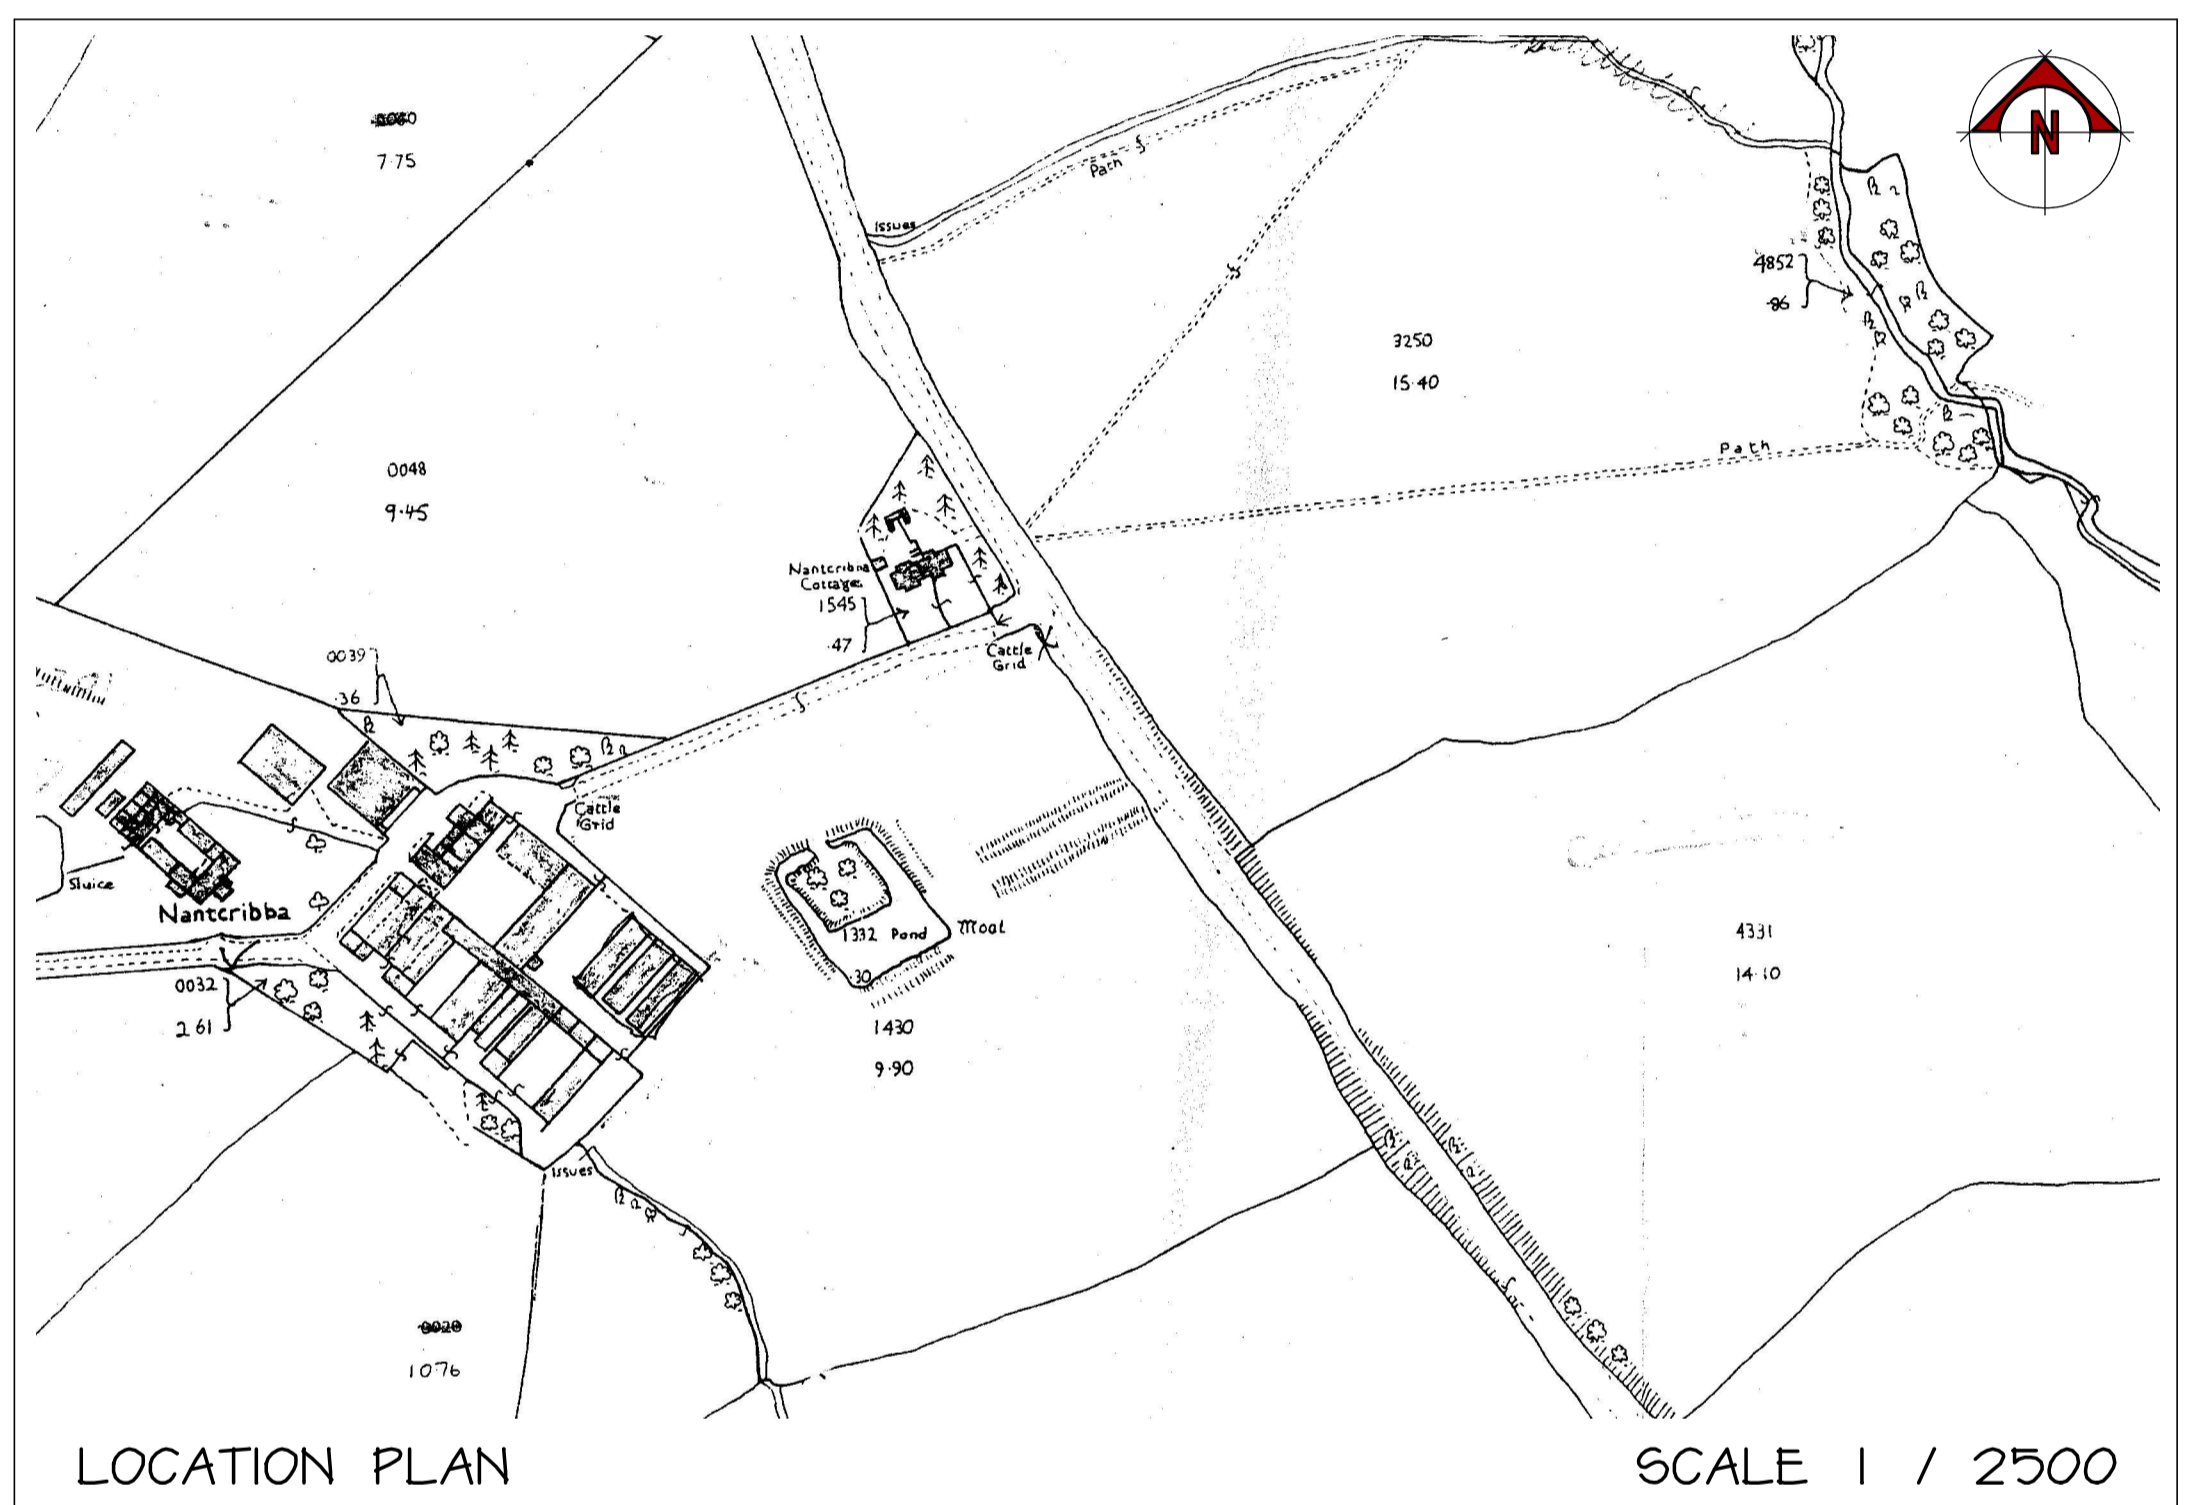


- TREE (TO SCALE)
- ▲ SURVEY STATION
- C/B — CLOSE BOARD FENCE
- P/W — POST AND WIRE FENCE
- P/R — POST AND RAIL FENCE
- I/R — IRON RAILINGS
- FOLIAGE
- OVERHEAD TELEPHONE CABLES
- OVERHEAD ELECTRICITY CABLES
- BUSH - TO SCALE

- EP - ELECTRICITY POLE
- FH - FIRE HYDRANT
- GP - GATE POST
- GV - GAS VALVE
- GY - GULLY
- IC - INSPECTION COVER
- KO - KERB OUTLET
- LB - LITTER BIN
- LP - LAMP POST
- MH - MANHOLE
- MKR - MARKER POST
- MS - MILESTONE
- PE - PIPE INVERT
- PD - POST
- RE - ROADING EYE
- RS - ROAD SIGN
- RM - RETAINING WALL
- SC - STOP COOK
- SD - SLOT DRAIN
- SP - SIGN POST
- ST - STOP TAP
- SV - STOP VALVE
- SY - STAY
- TB - TOP OF BANK
- TCB - TELEPHONE CALL BOX
- TH - TRIALHOLE
- TL - TRAFFIC LIGHTS
- TLB - TRAFFIC LIGHT BOX
- TP - TELEGRAPH POLE
- WM - WATER METER
- WO - WATER OUTLET
- YG - YARD GULLEY

- AV - AIR VALVE
- BB - BOTTOM OF BANK
- BEL - BELISMA BEACON
- BL - BOLLARD
- BM - BENCH MARK
- BH - BOREHOLE
- BT - TELECOM COVER
- CAM - CAMERA
- CTV - CABLE TV COVER
- DP - DOWN PIPE
- EIC - ELECTRIC INSPECTION

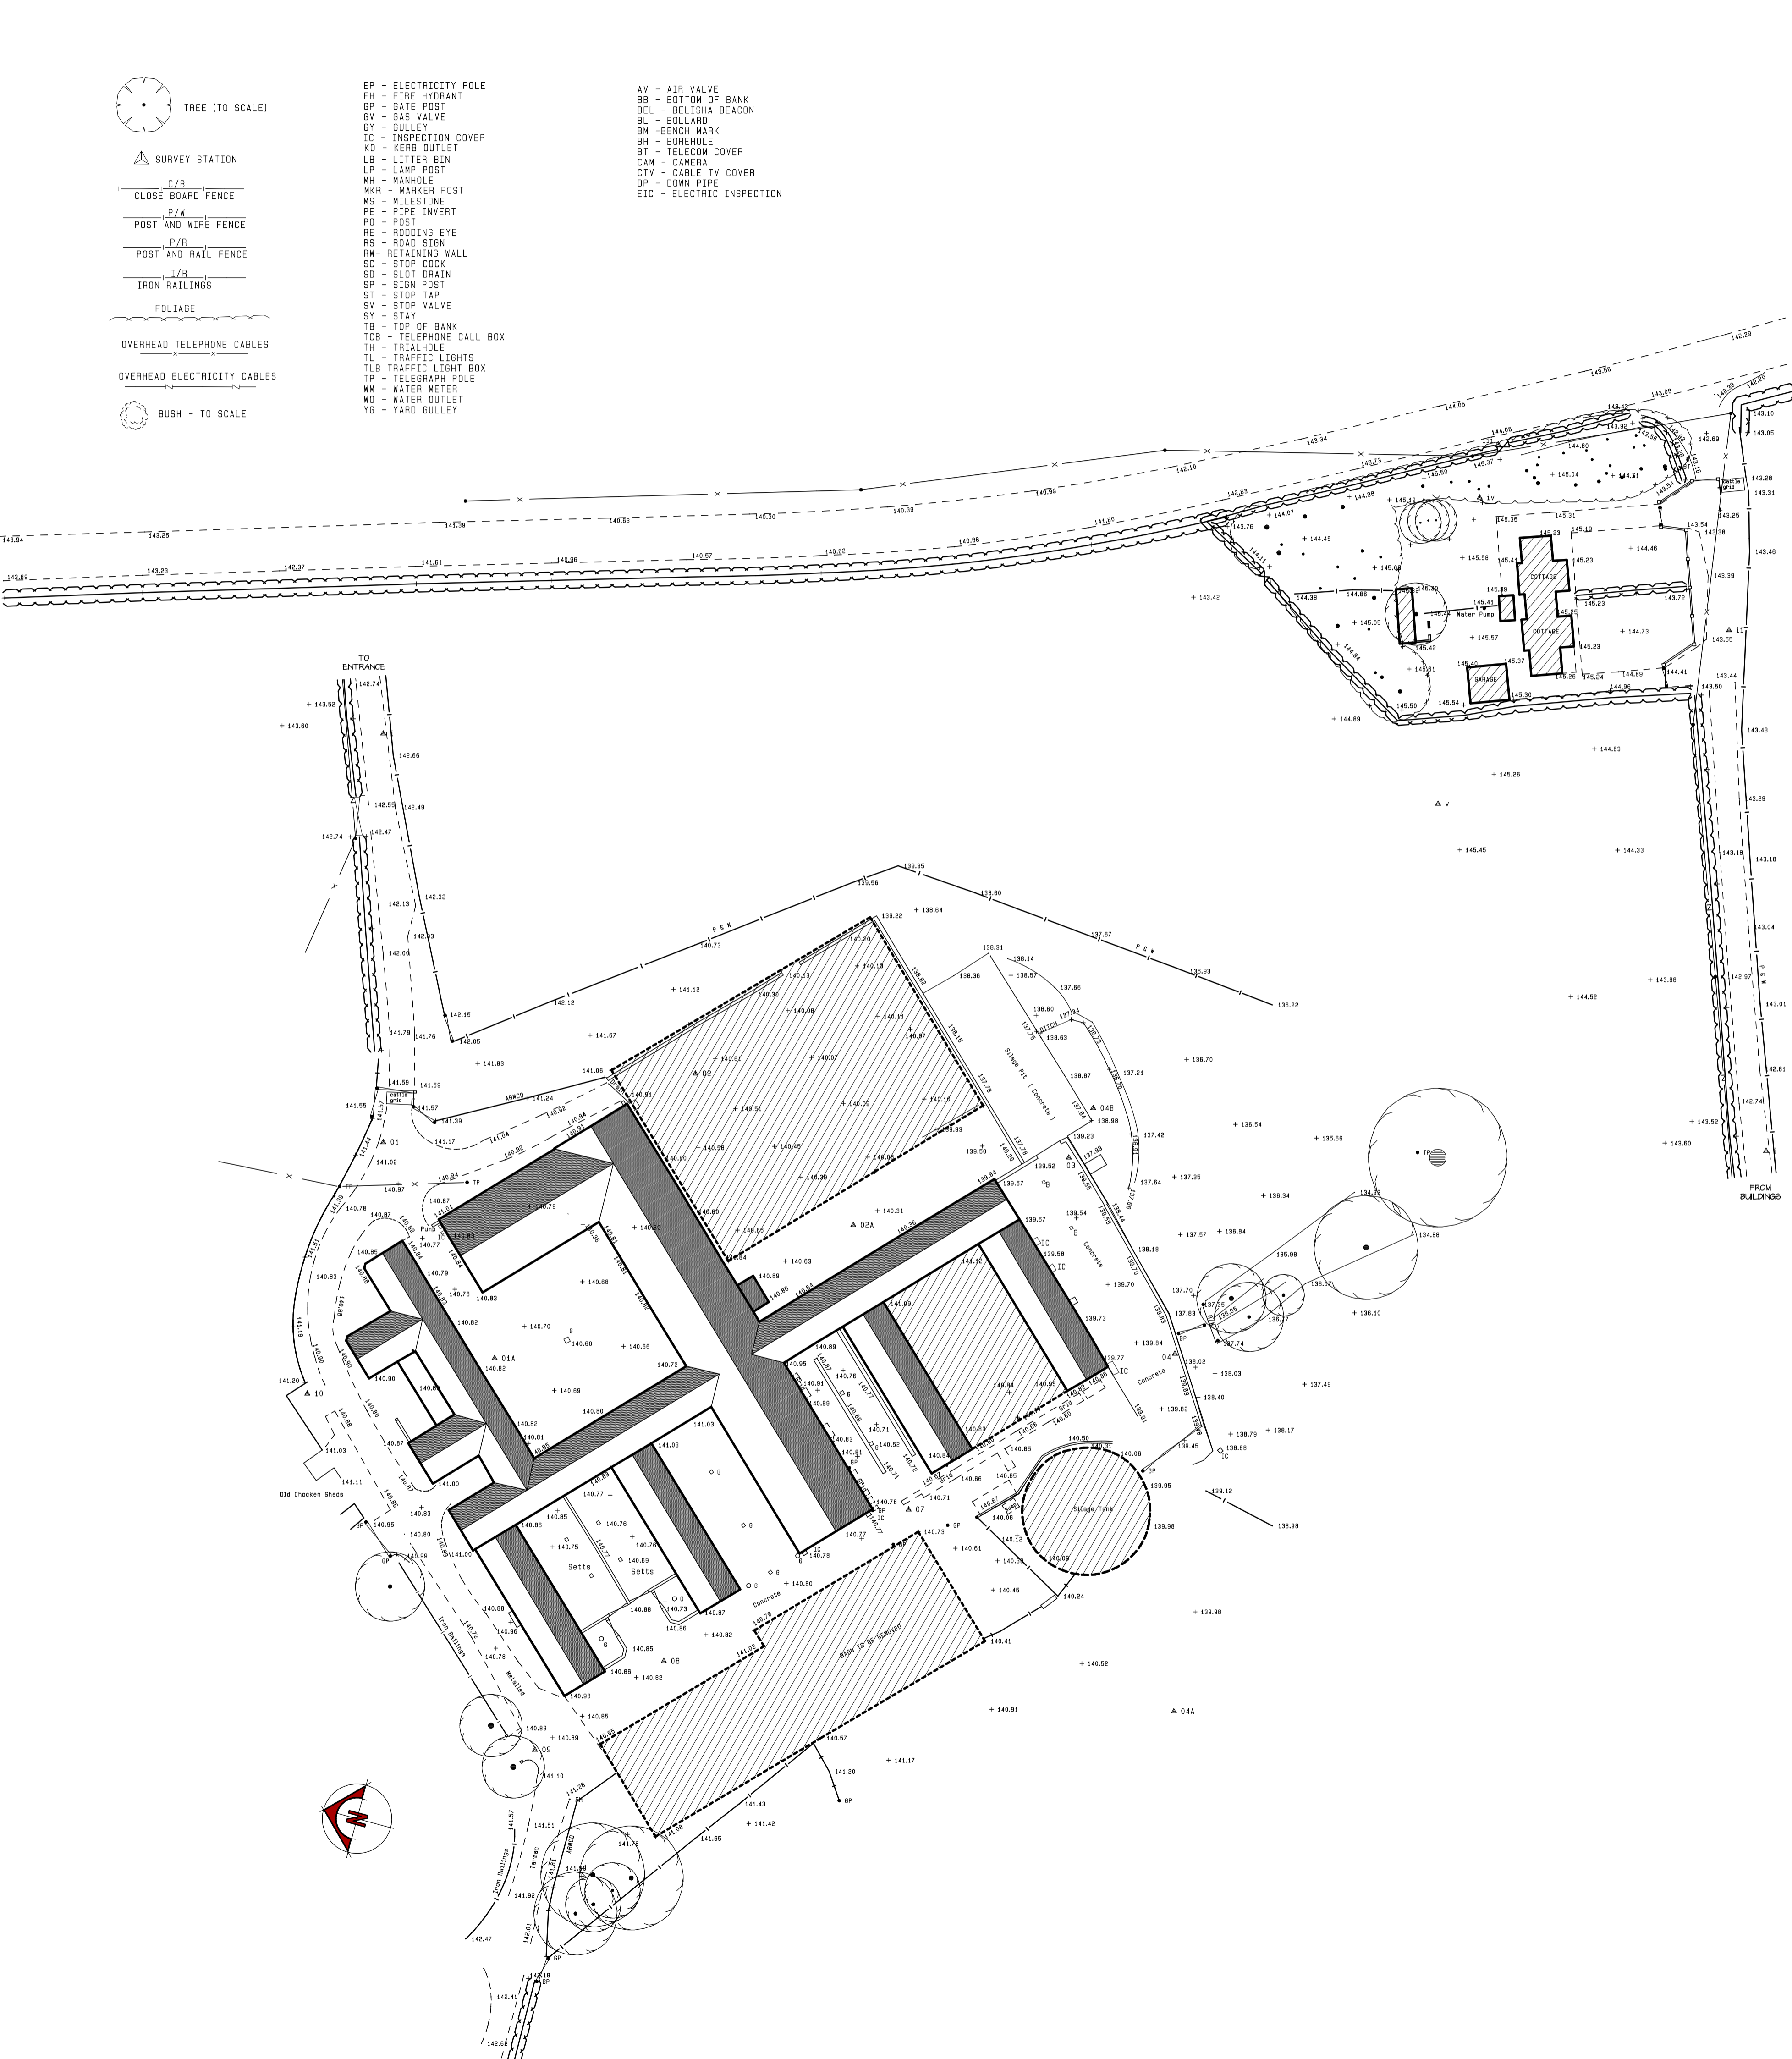

SURVEY AND DRAWING CONTENT PROVIDED BY INVAR MAPPING SURVEYS

All dimensions on site to be checked prior to commencement of work or ordering of materials/components. No dimensions to be scaled from this drawing.

COPYRIGHT
This drawing and any design hereon is the copyright of Ian Pryce Property Services and must not be reproduced without written consent.

Date	Ref	Revision

Computer: Aided Design Reference Number: DX - NANTCRIB-SITE

Ian Pryce
CIOB Property Services
Building Surveyors, Architectural Services and Project Management.
PRINCES SQUARE, PRINCES STREET, MONTGOMERY, POWYS, SY15 6PZ
Telephone : 01686 668594 Fax : 01686 668699

Project
PROPOSED DEVELOPMENT NANTCRIBBA FORDEN WELSHPOOL POWYS

Subject EXISTING LOCATION AND BLOCK PLAN	Client Mr E DAVIES
--	------------------------------

Date AUG 2003	Drawn Steve Mason	Scale/s 1 / 500 / 2500
Project Number 11 / 02 / 1331	Drawing Number SK . 001	Amendment .