


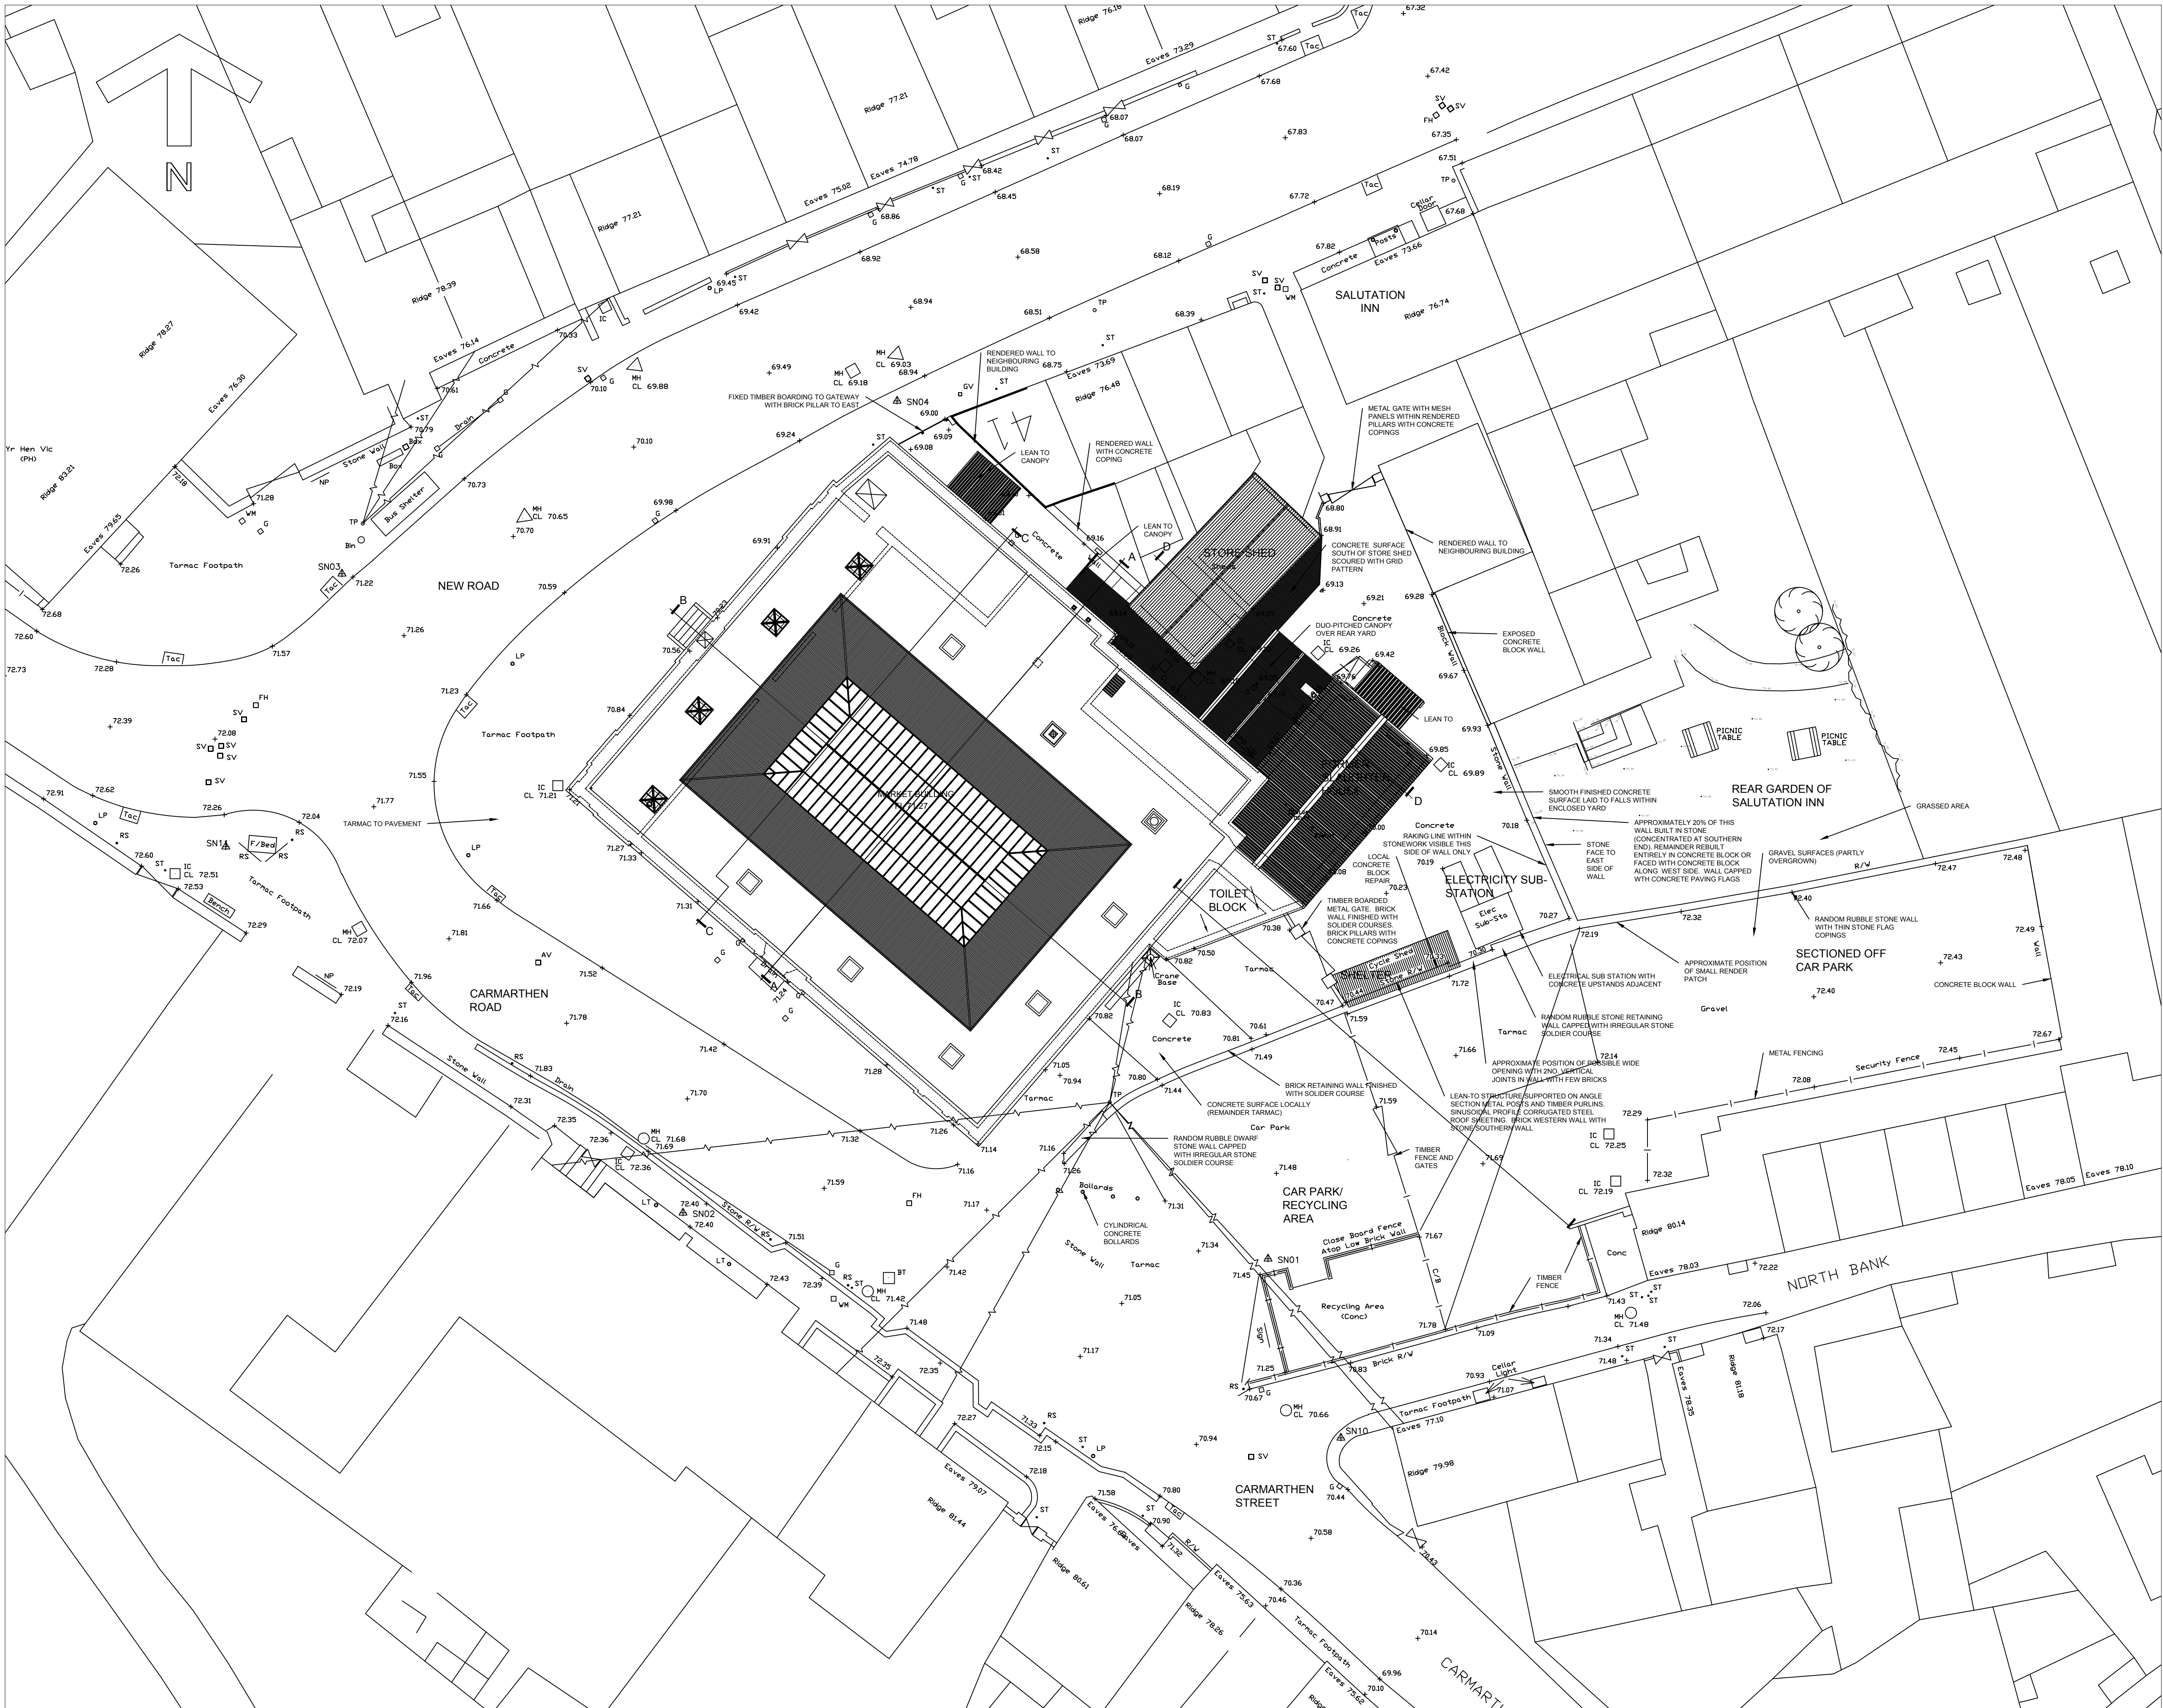

EXISTING SITE PLAN 1:200