



EXISTING FIRST FLOOR LAYOUT

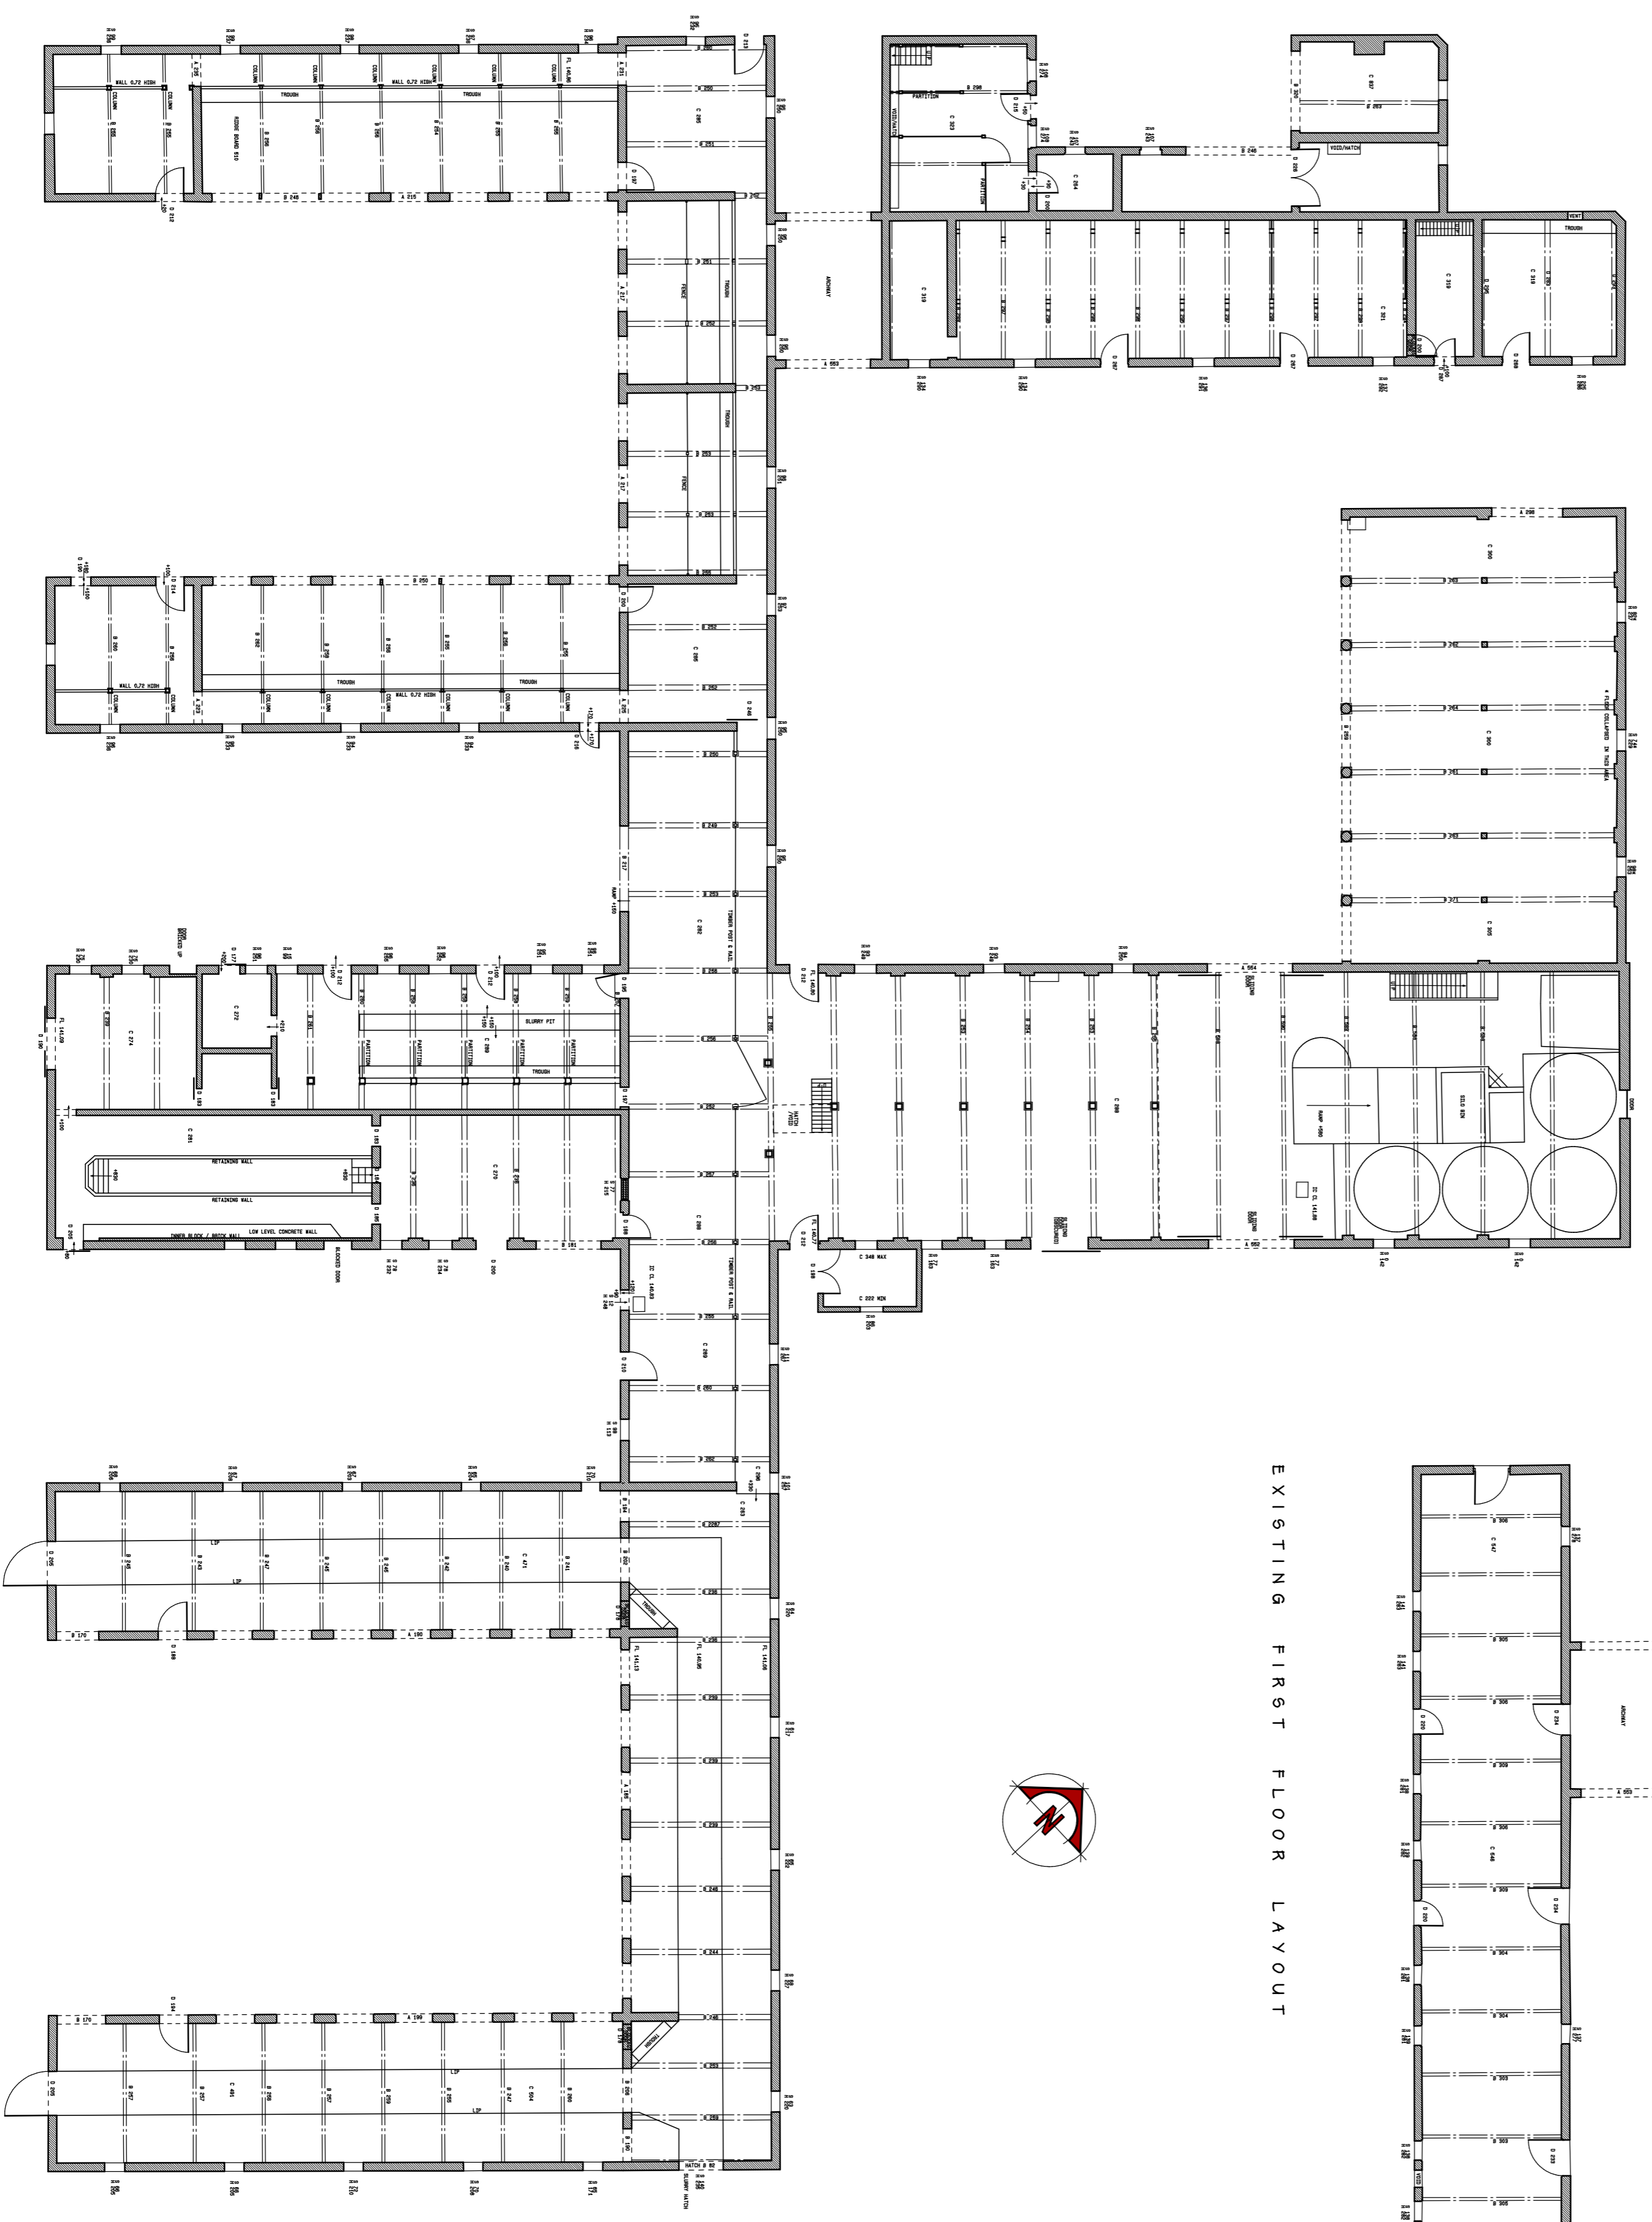

EXISTING GROUND FLOOR LAYOUT

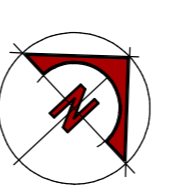

All dimensions on site to be checked prior to commencement of work or ordering of materials/components. No dimensions to be scaled from this drawing.  
 COPYRIGHT Ian Pryce Architects. All rights reserved. No part of this drawing may be reproduced without written consent.  
 Date: 11/02/03  
 Ref: Revision

Computer Aided Design Reference Number	DC - NANTCRIBBA/AV
--	--------------------

**Ian Pryce**  
**Property Services**

Building Surveyors, Architectural  
 Services and Project Management

FRANCES SQUARE, PRINCES STREET, MONTGOMERY, POWYS, SY15 6TZ  
 Telephone : 01686 668594 Fax : 01686 668699

**PROPOSED DEVELOPMENT**  
 NANTCRIBBA  
 FORDEN  
 WELSHPOOL  
 POWYS

Client	Mr. E. DAVIES
Subject	EXISTING LAYOUTS
Date	DEC 2003
Drawn	Steve Mason
Checked	1 / 200
Drawing Number	SK - 002
Approved	.
Project Number	11 / 02 / 1931