



TYDDYN MAWR TRUSSES

WESTERN GABLE TRUSS

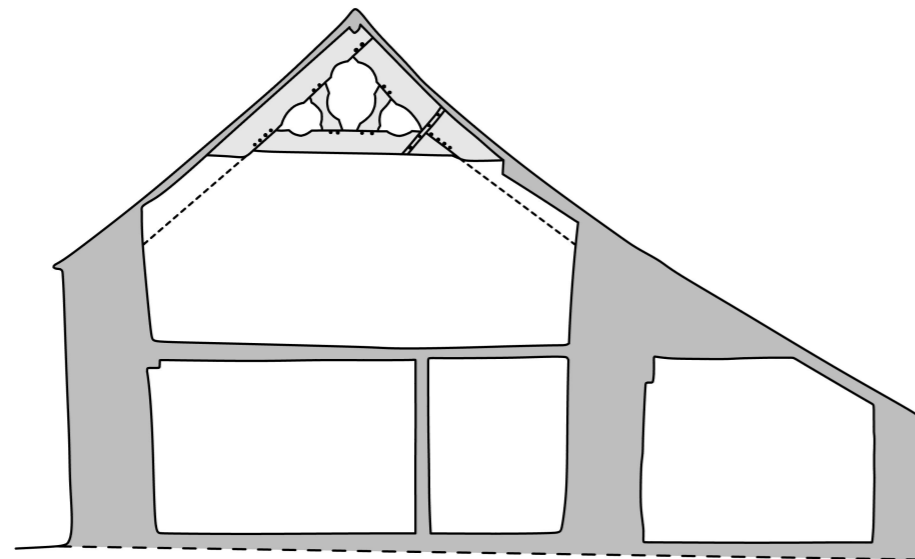

INTERIOR TRUSS

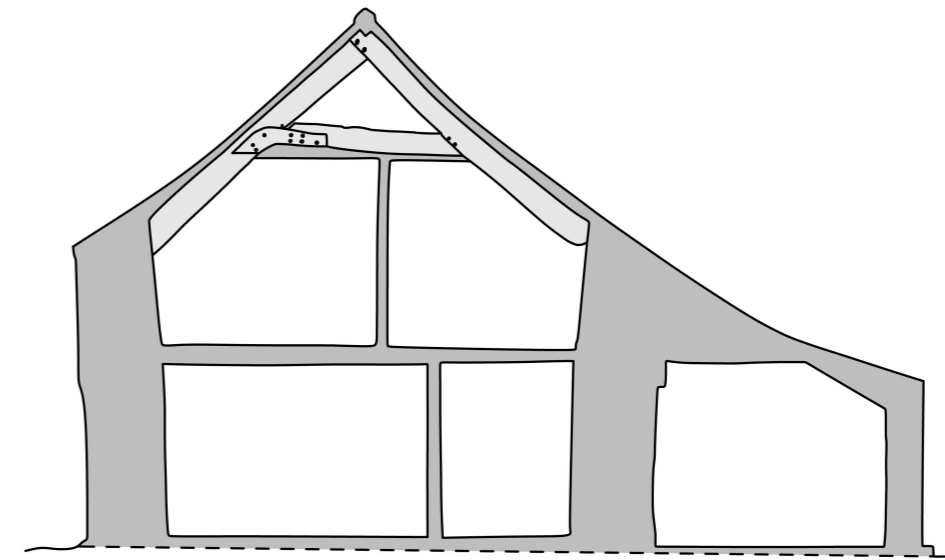

Comisiwn Brenhinol
Henebion Cymru
Royal Commission on the Ancient
and Historical Monuments of Wales



TYDDYN MAWR
Gwynedd
Grid reference: SH 71550 30290
NPRN: 28793

Drawing 4 of 4
Print scale: 1:100 at A3
Survey method: Terrestrial Laser Scan
Surveyed by: Dr Jayne Kamintzis &
Susan Fielding (28/02/2023)
Drawn by: Dr Jayne Kamintzis
(March 2023)