


# GLYN PITS COLLIERY

## Long Section through Beam Engine House, Flywheel Pit and Ventilation Duct

View from East  
(SAM: MM192, NPRN: 33566)

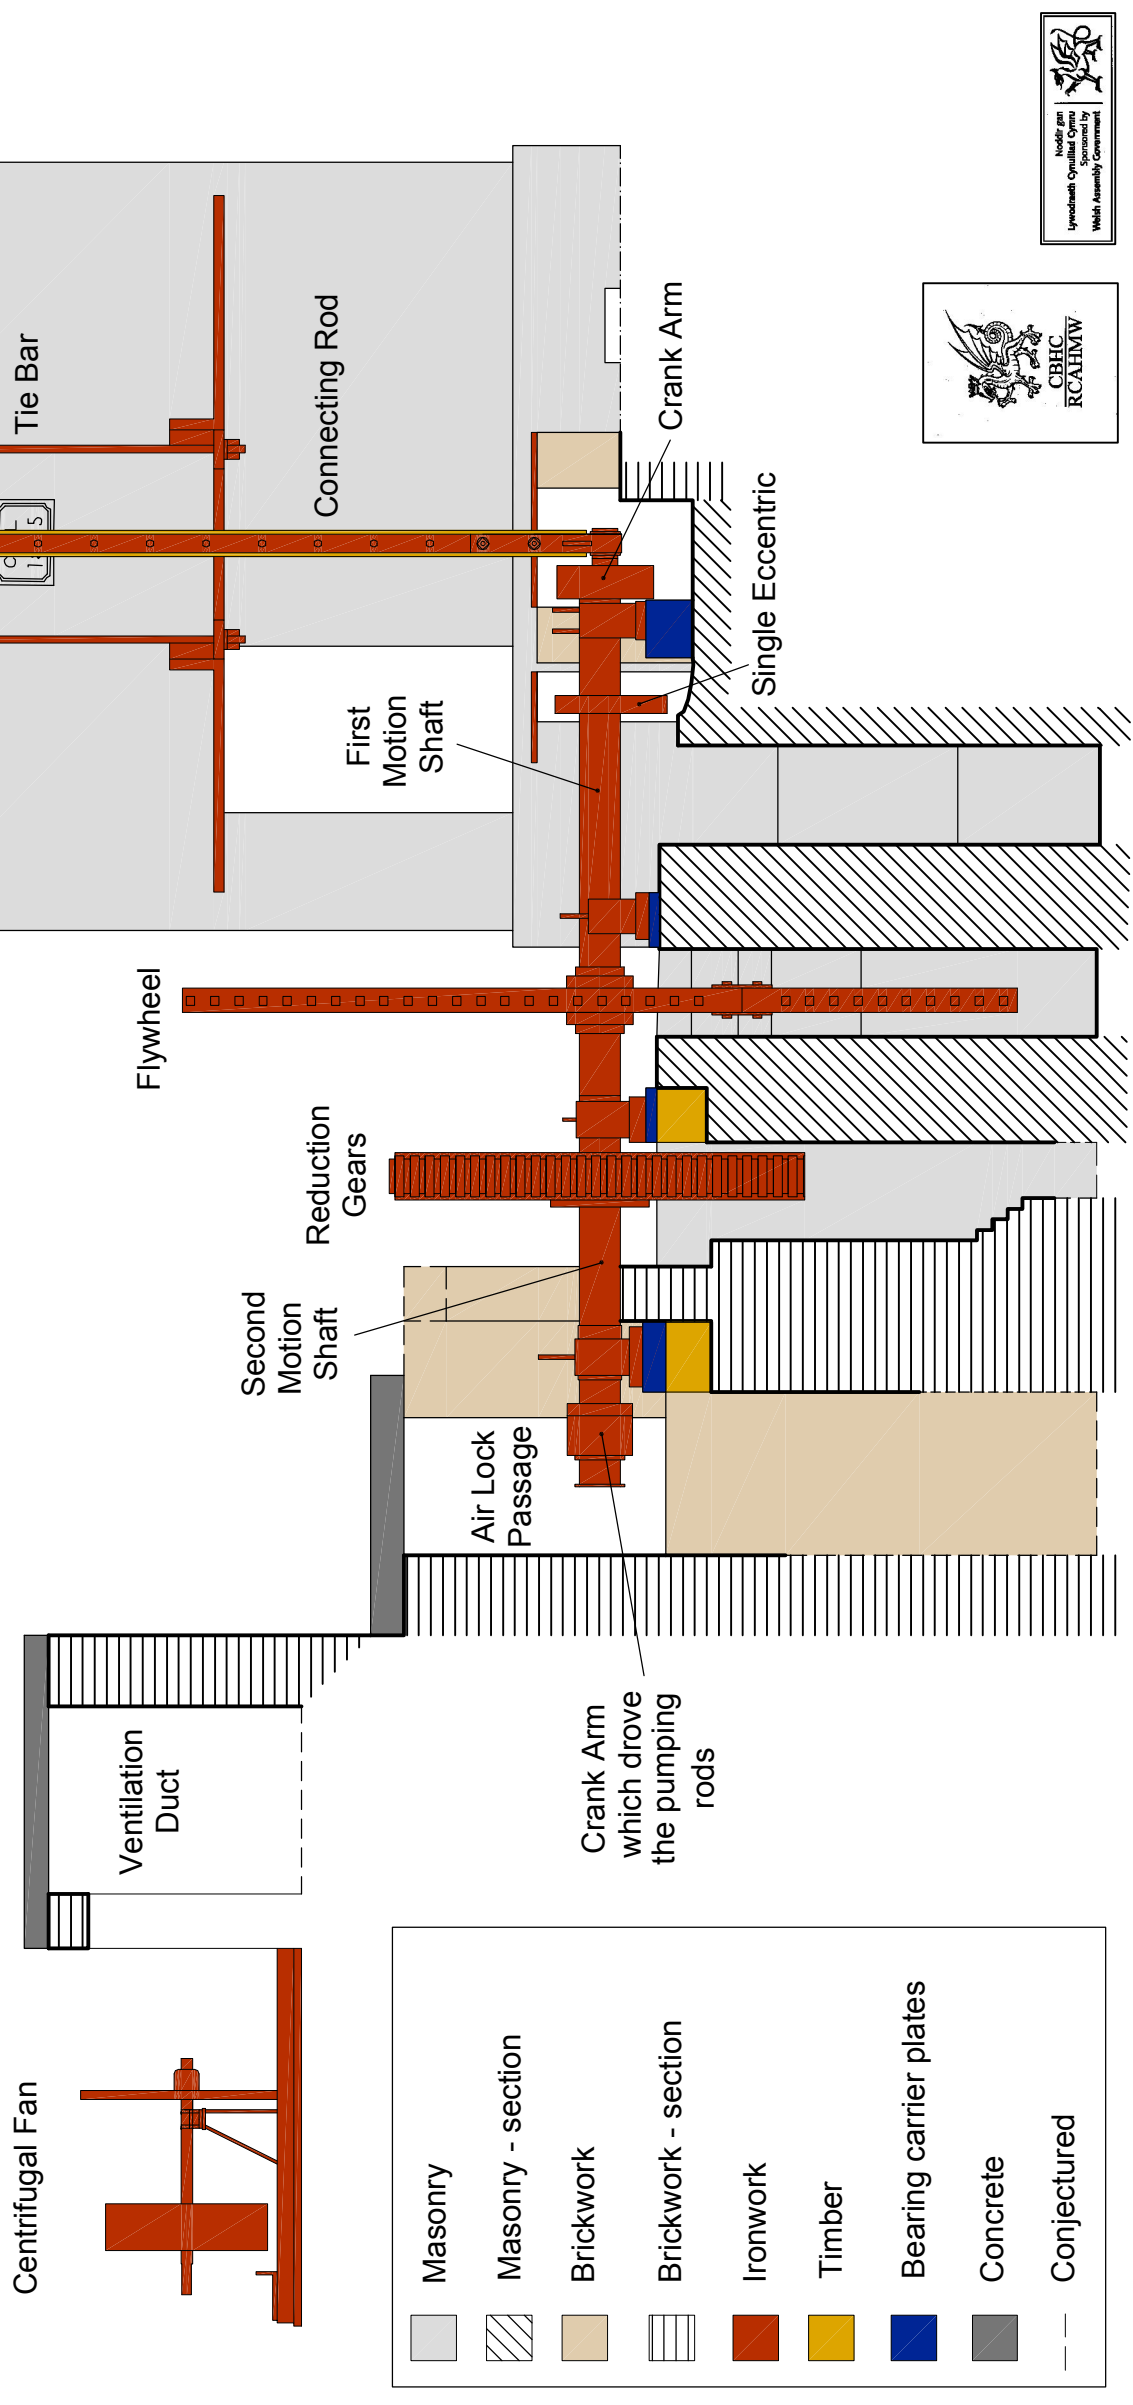

	Masonry
	Masonry - section
	Brickwork
	Brickwork - section
	Ironwork
	Timber
	Bearing carrier plates
	Concrete
	Conjectured

