


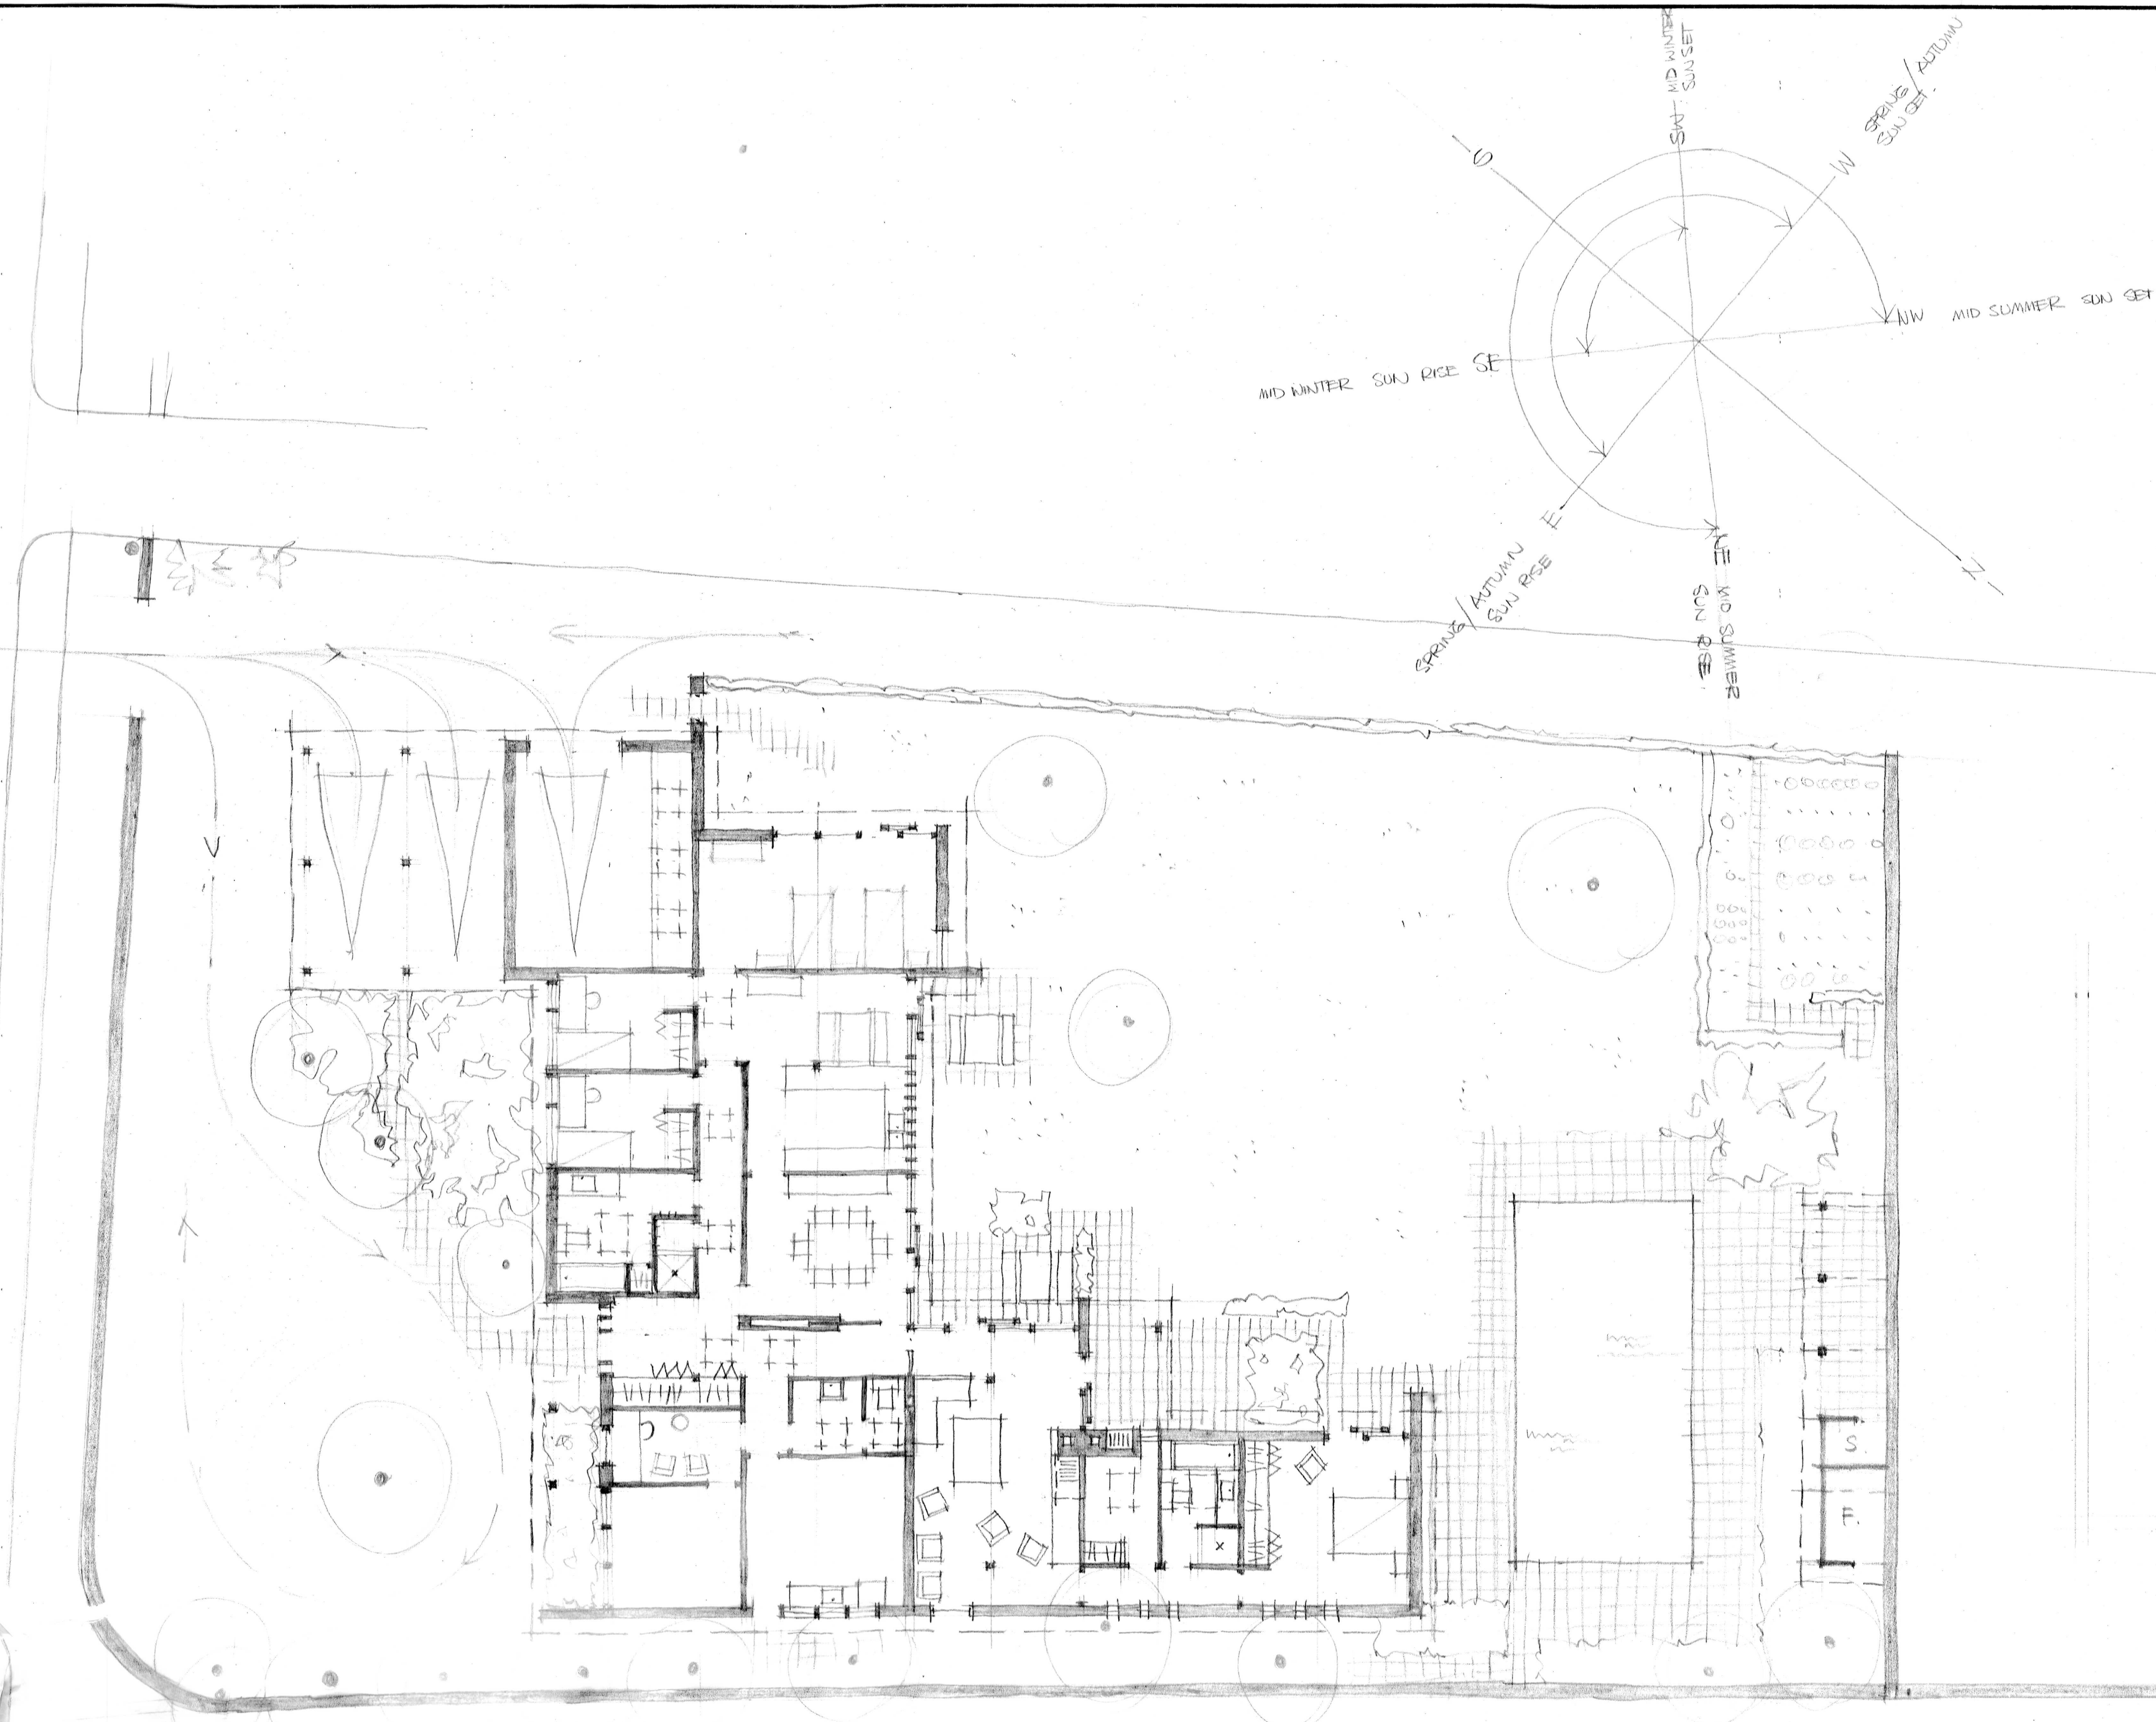

NO.	AMENDMENT	DATE	INTL.
JOB HOUSE FOR MR & MRS. A. GOFFREY. EVENLODE AV. PENARTH.			
TITLE SKETCH DESIGN. NO. 2.			
SCALES 1/8" = 1'-0"			
DATE	JULY '72	JOB NO.	DRAWING NO.
DRAWN	CB	1361	4.
CHECKED			
HIRD AND BROOKS F/A RIBA MTP I ARCHITECTS AND PLANNING CONSULTANTS 30 STANWELL ROAD PENARTH TEL 704121-2			