

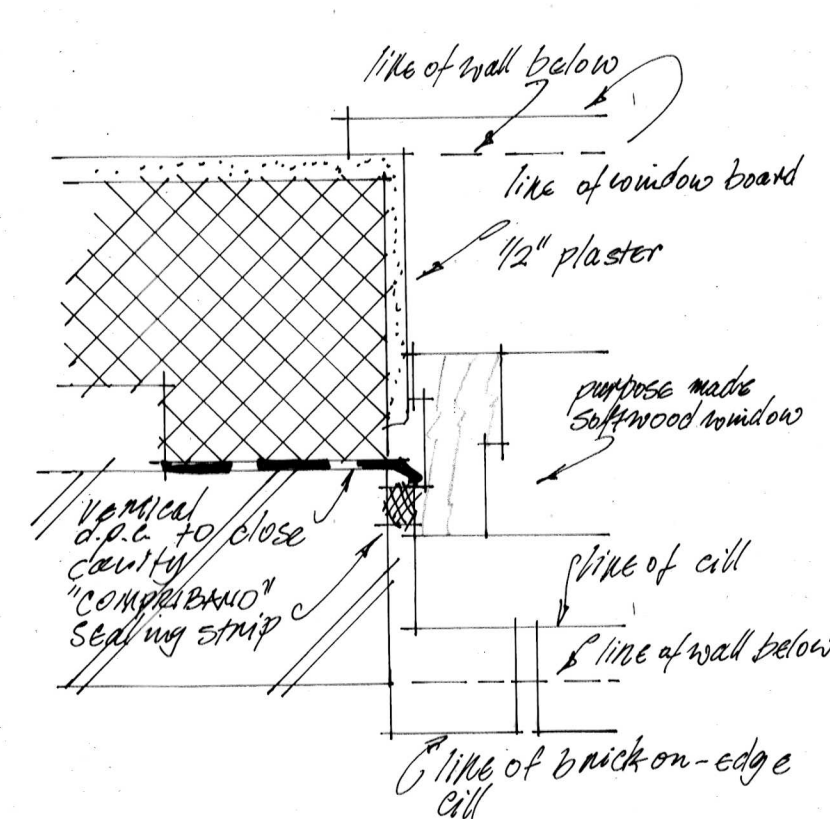
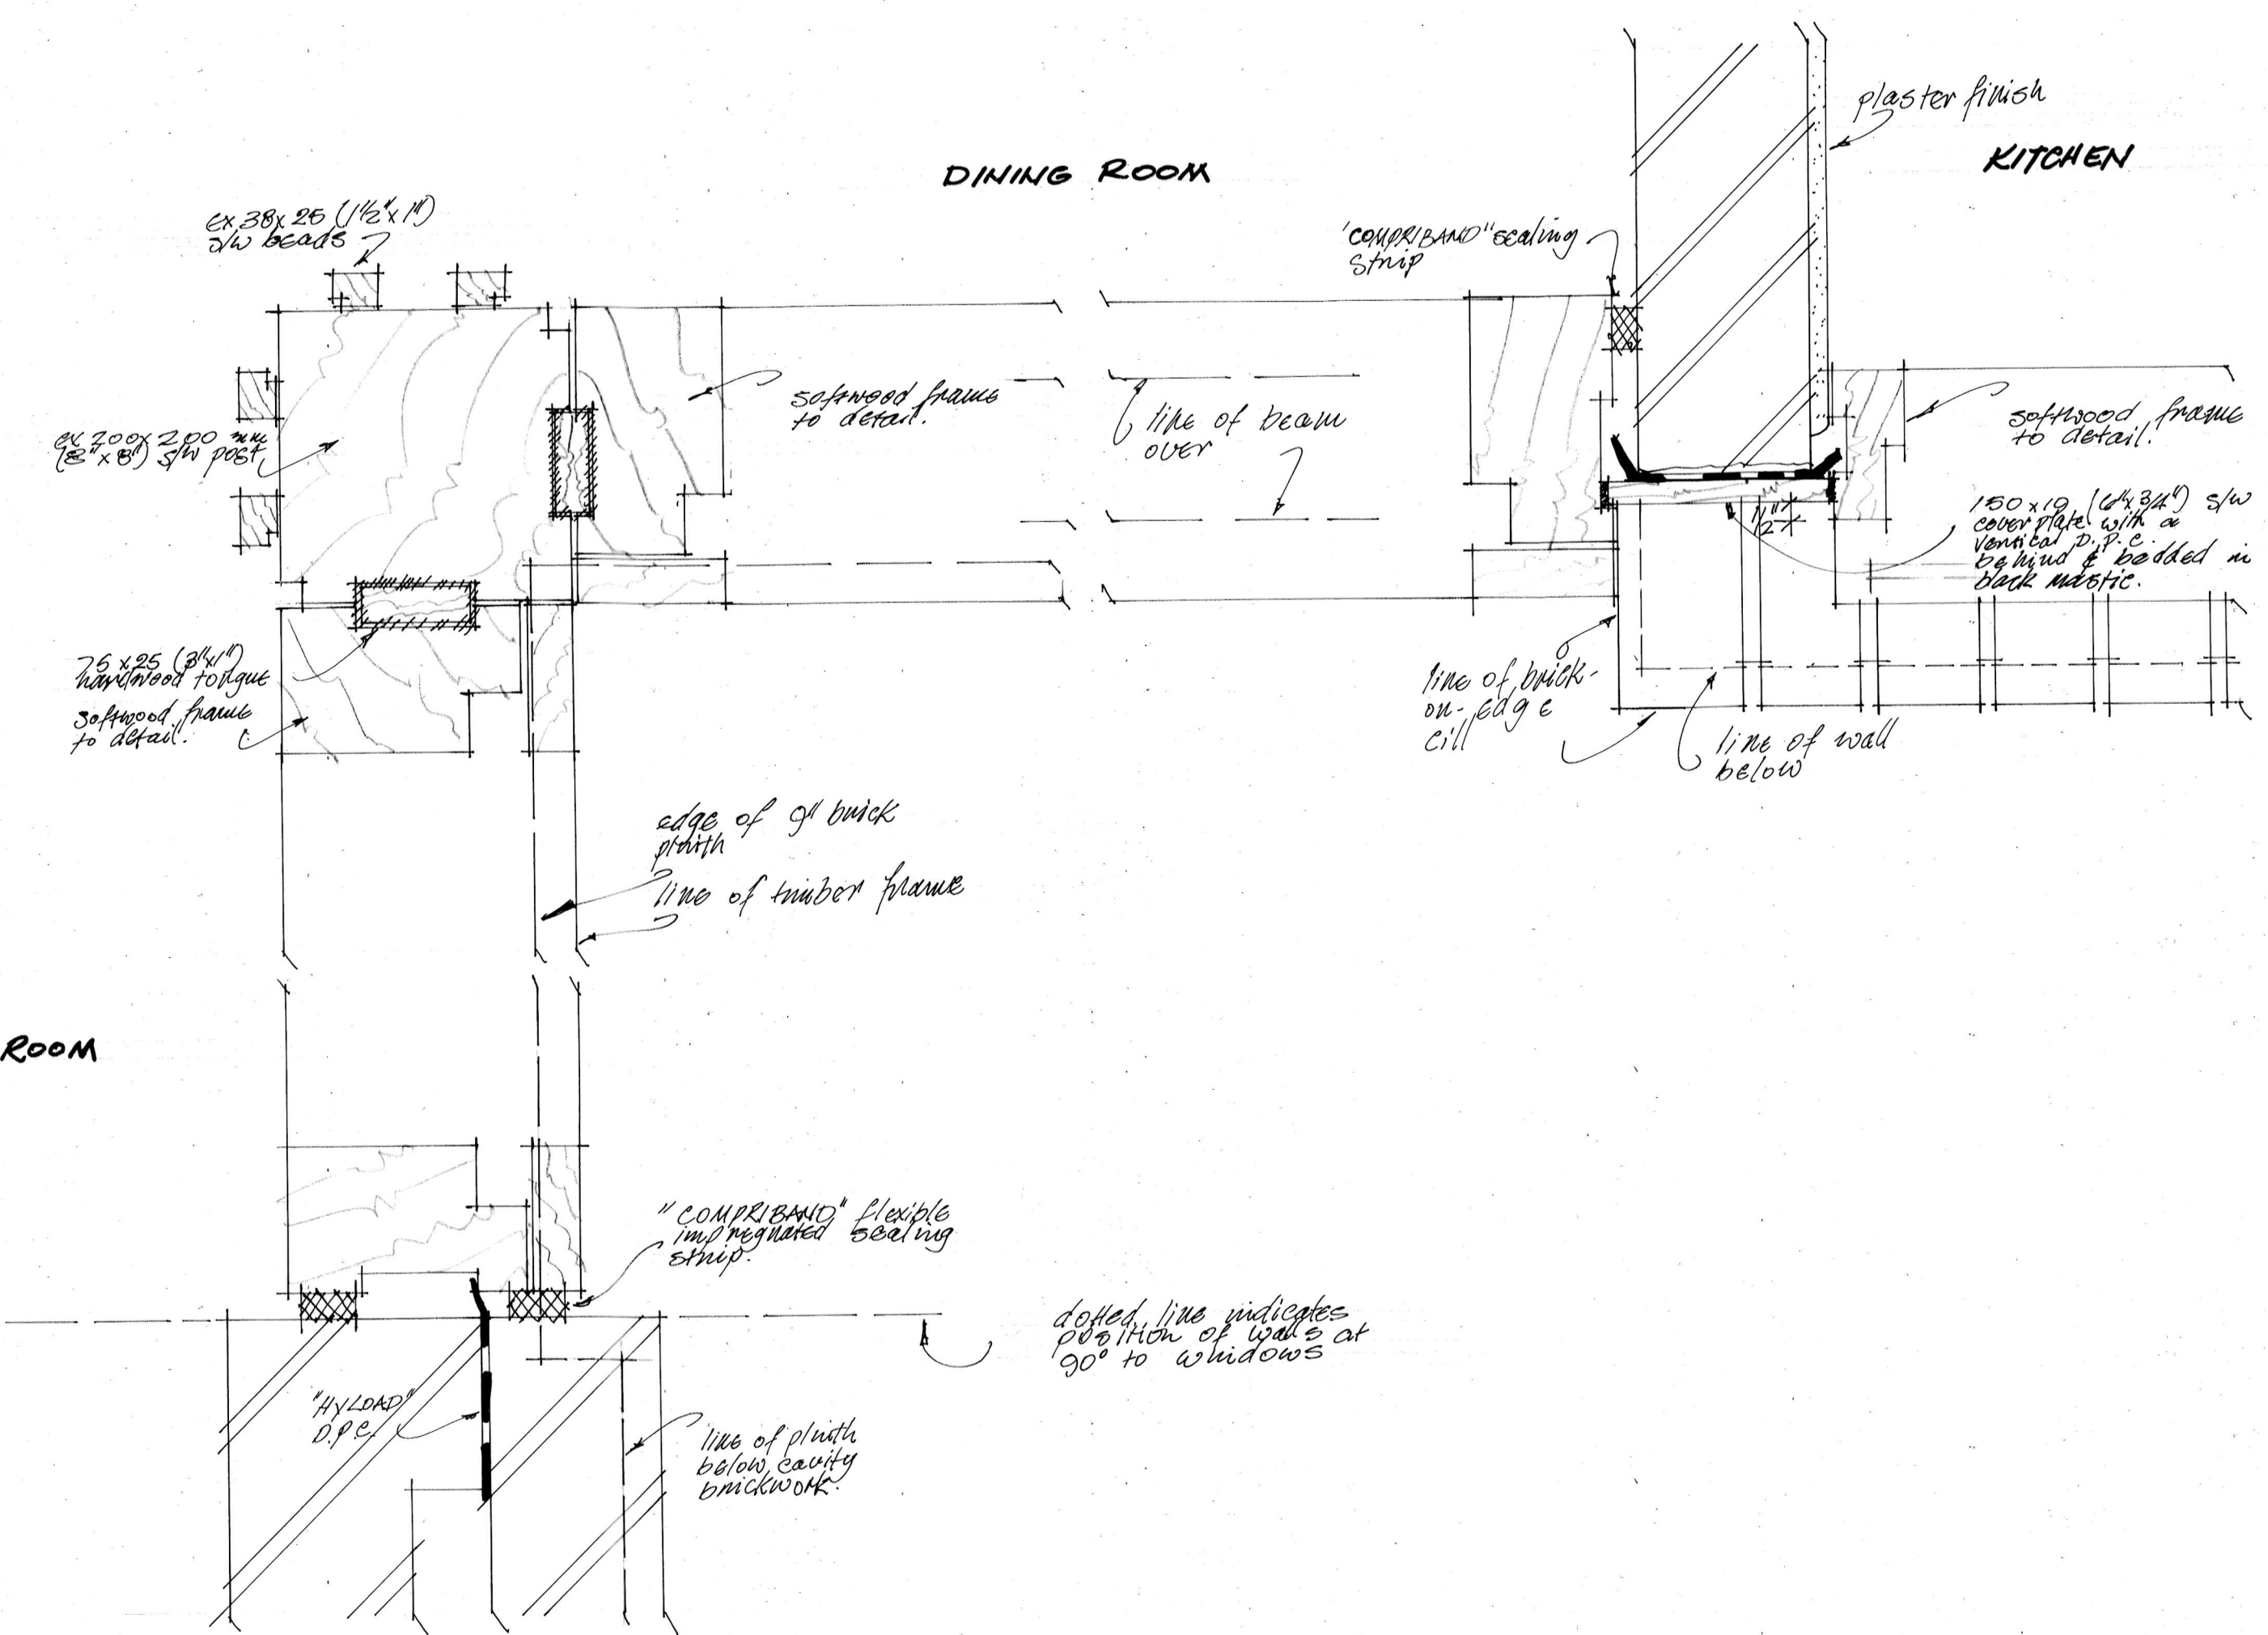


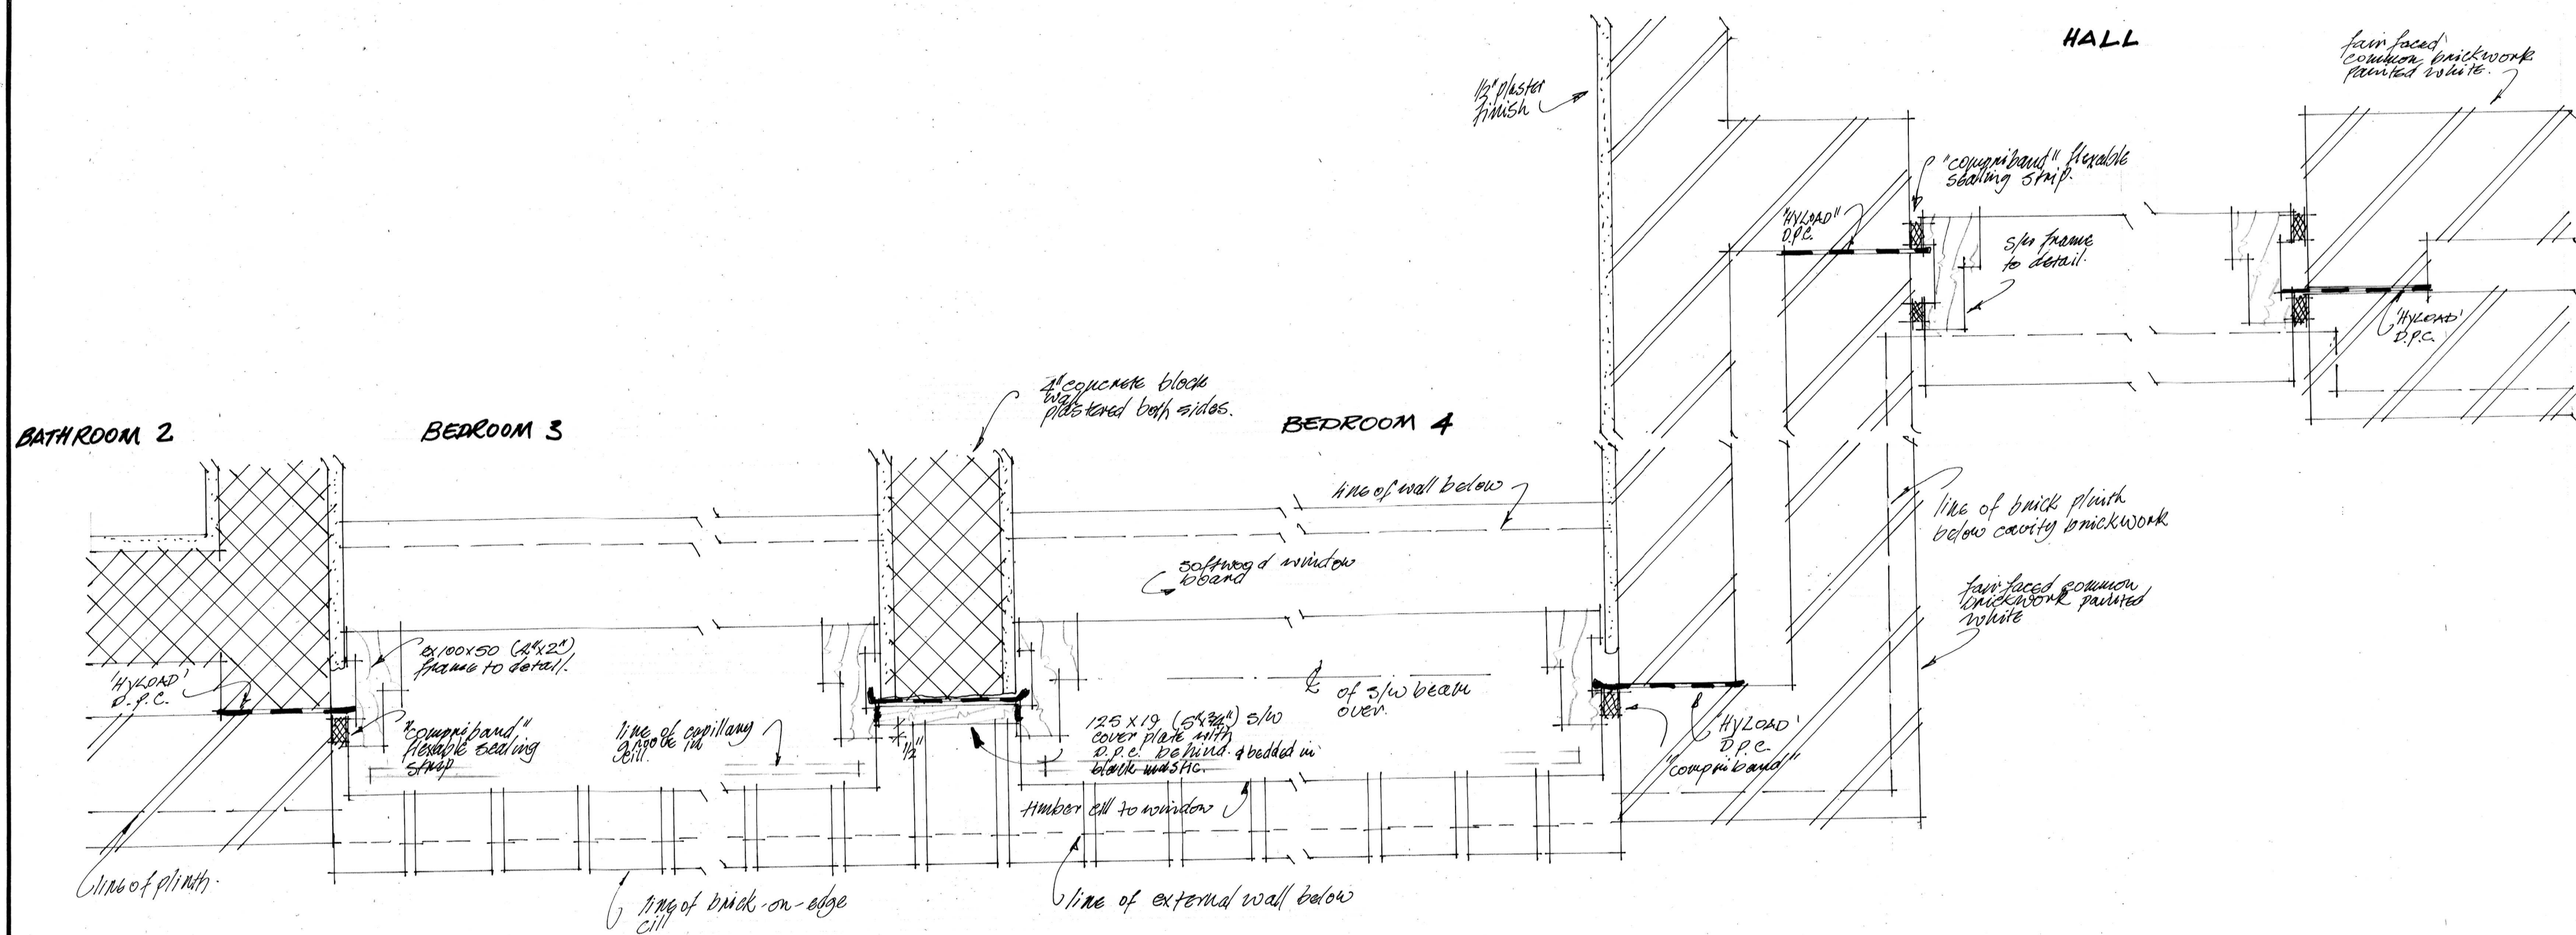

PLASTERED WALL
TYPICAL JAMB DETAILS.

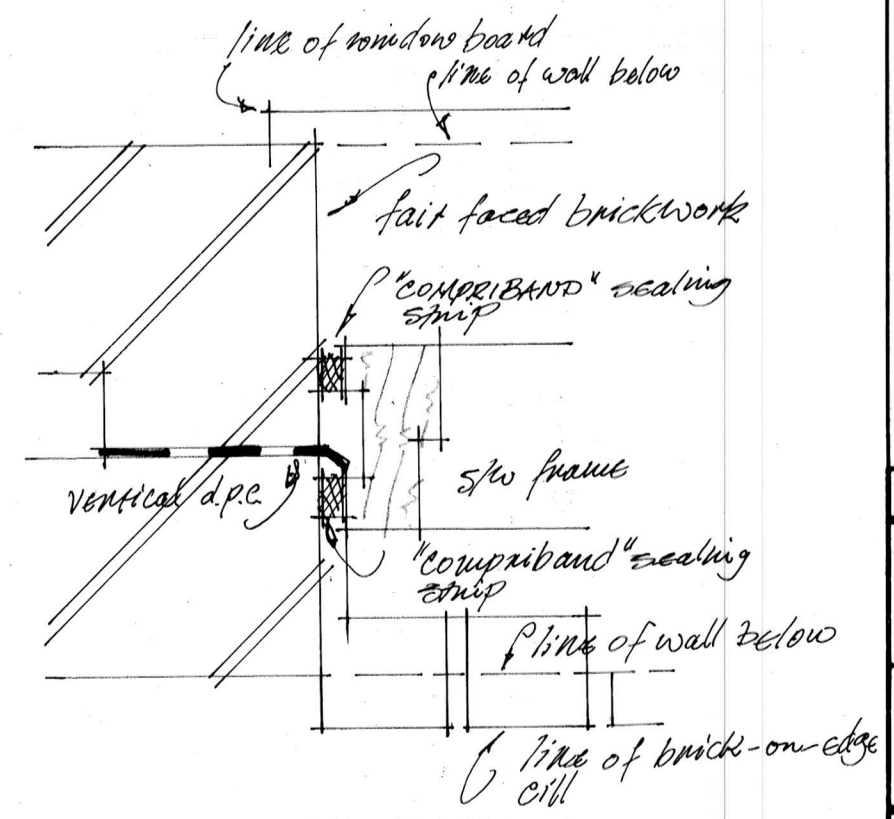

FAIRFACED BRICK WALL.

Figured dimensions must be taken, not scaled measurements. Any discrepancies in this drawing must be reported immediately to the architect. Contractors must check all dimensions on site

NO.	AMENDMENT	DATE	INTL.
JOB HOUSE FOR MR & MRS A. GODFREY EVENLODE AV. PENARTH			
TITLE JUNCTION DETAIL			
SCALE 1/4 FULL SIZE			
DATE	FEB 73	JOB NO.	DRAWING NO.
DRAWN	M.H.	1361	32
CHECKED			
HIRD AND BROOKS F/A RIBA FRPI ARCHITECTS AND PLANNING CONSULTANTS 30 STANWELL ROAD PENARTH TEL 704121-2			