


Figured dimensions must be taken, not scaled measurements. Any discrepancies in this drawing must be reported immediately to the architect. Contractors must check all dimensions on site.

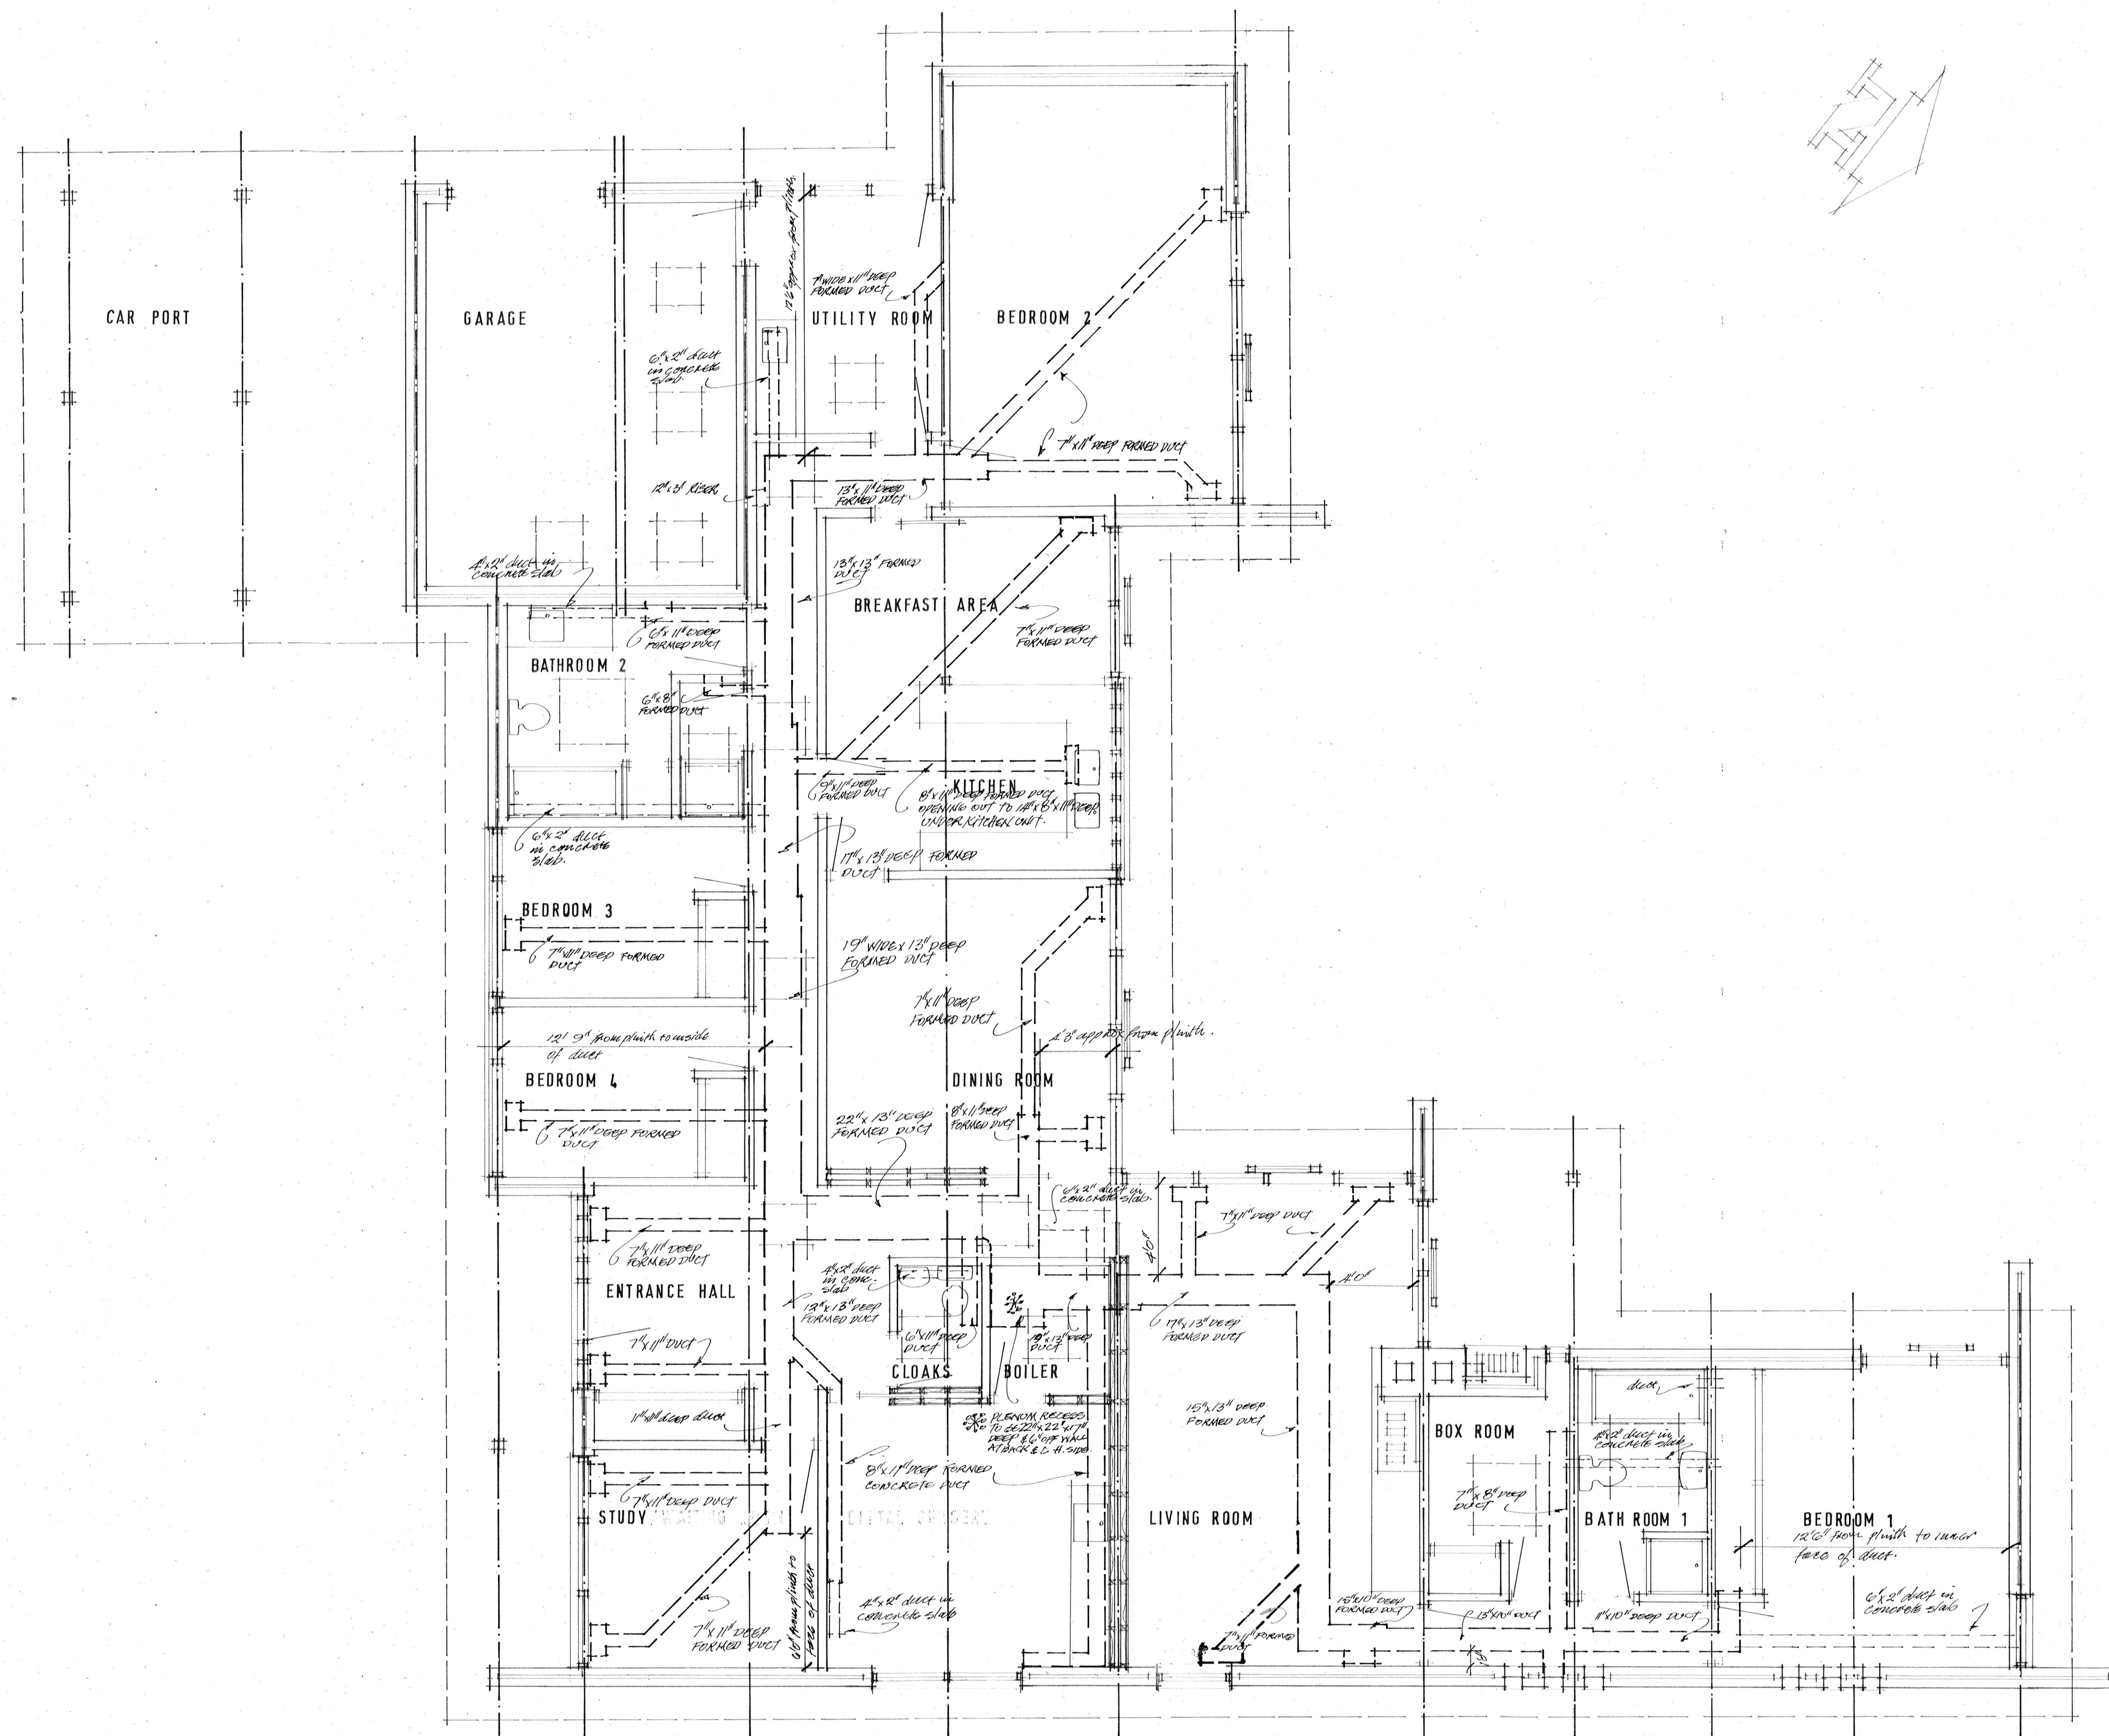

NO.	AMENDMENT	DATE	INTL.
JOB	HOUSE FOR MR & MRS A. GODFREY EVENLODE AV. PENARTH		
TITLE	PLAN HEATING, HOT & COLD WATER DUCT LAYOUT		
SCALES 1/4" = 1' 0"			
DATE	OCT 72	JOB NO.	DRAWING NO.
DRAWN	M.H.	1361	36
CHECKED			
HIRD AND BROOKS F/A RIBA M.T.P.I. ARCHITECTS AND PLANNING CONSULTANTS 30 STANWELL ROAD PENARTH TEL 704121-2			