


First Floor

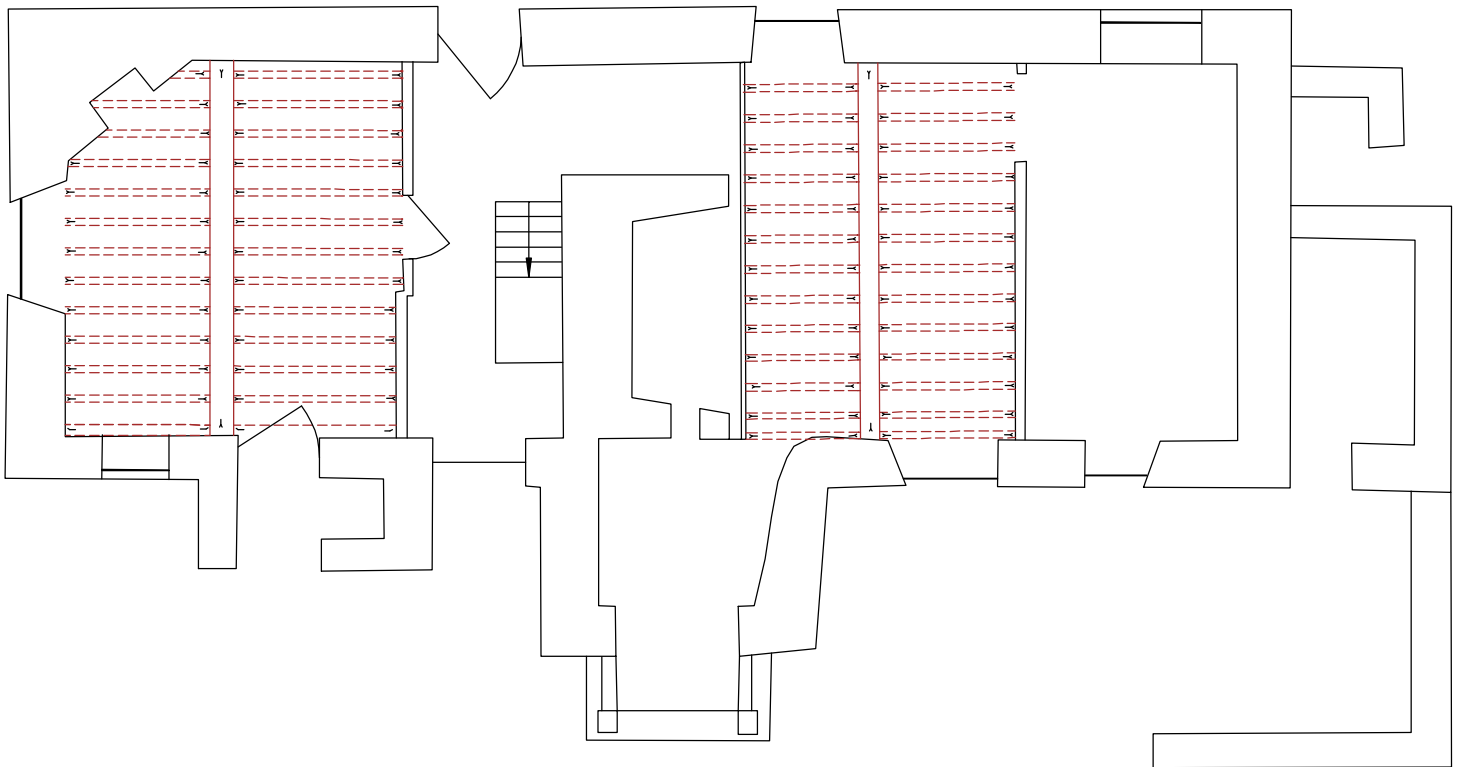

Ground Floor



Figure 2: Ty'n Llwyn, Llangar
Scale 1:100